


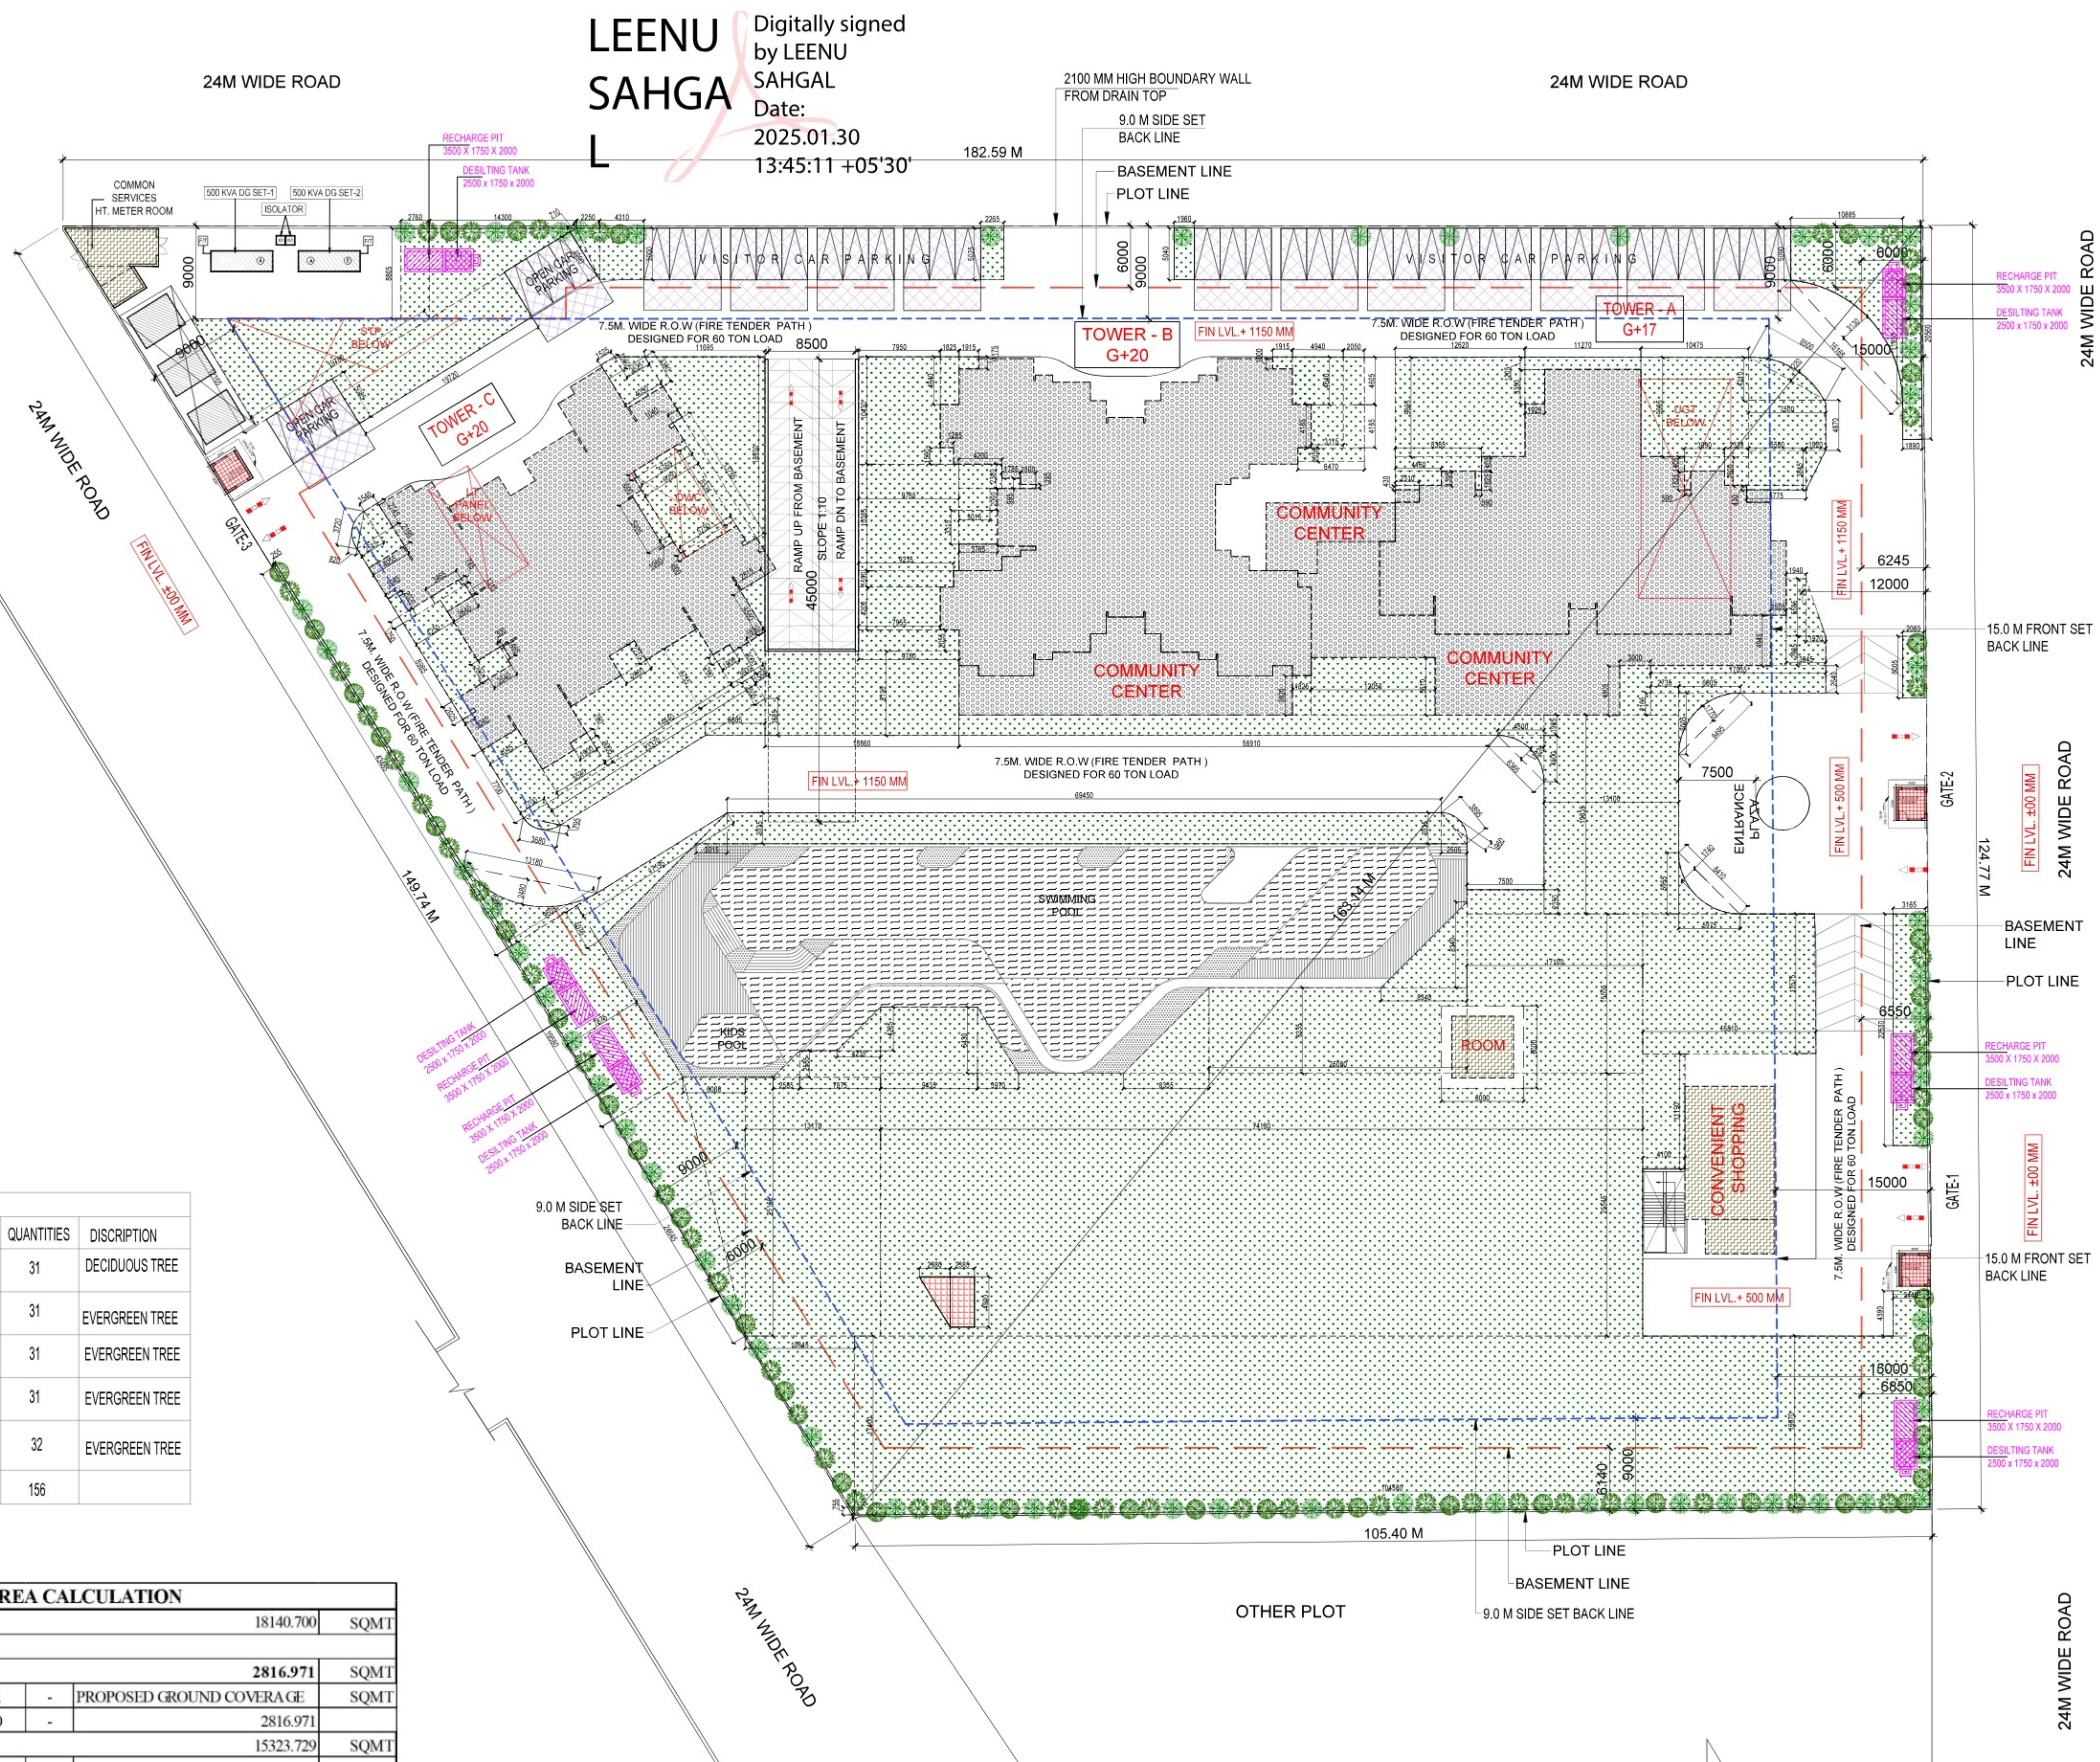

TREE SCHEDULE				
SYMBOL / KEY	BOTANICAL NAME	COMMON NAME	QUANTITIES	DISCRPTION
	BAUHINIA VARIEGATA	KACHNAR	31	DECIDUOUS TREE
	THEVETIA PERUVIANA	KANER	31	EVERGREEN TREE
	CALLISTEMON	BOTTLE BRUSH	31	EVERGREEN TREE
	BUTTON WOOD MANGROVE	CONOCORPUS	31	EVERGREEN TREE
	PLUMERIA ALBA	CHAMPA	32	EVERGREEN TREE
	TOTAL TREE		156	

LANDSCAPE AREA CALCULATION				
PLOT AREA	18140.700			SQMT
PROPOSED GROUND COVERAGE (A)	2816.971			SQMT
OPEN AREA =	PLOT AREA	-	PROPOSED GROUND COVERAGE	SQMT
=	18140.700	-	2816.971	
=			15323.729	SQMT
MINIMUM LANDSCAPE AREA REQUIRED =	50.000	% OF GREEN AREA		
	0.500	X	15323.729	SQMT
			7661.865	SQMT
PROPOSED LANDSCAPE AREA =			8126.860	SQMT

LEENU SAHGAL
Digitally signed by LEENU SAHGAL
Date: 2025.01.30 13:45:11 +05'30'

OWNER SIGN
Samyak Jain
Digitally signed by Samyak Jain
Date: 2025.01.23 13:20:00 +05'30'

ARCHITECT SIGN
VISHAL SHARMA
Digitally signed by VISHAL SHARMA
Date: 2025.01.23 11:27:58 +05'30'

CO-DEVELOPER SIGN
Anubhav Jain
Digitally signed by Anubhav Jain
Date: 2025.01.23 11:51:24 +05'30'

LAL SINGH
Digitally signed by LAL SINGH
Date: 2025.01.24 19:32:42 +05'30'

Amit Varma
Digitally signed by Amit Varma
Date: 2025.01.24 10:12:37 +05'30'

Sudheer Kumar
Digitally signed by Sudheer Kumar
Date: 2025.01.27 15:38:59 +05'30'


- LEGENDS
- F.A.R AREA
 - 15 % SERVICES AREA
 - TOWER & COMMUNITY CENTER
 - GREEN AREA

NOTE:- 13TH FLOOR IS OMITTED AND MARKED AS 12TH (A) FLOOR

OWNER
M/S ASSOTECH INFRASTRUCTURE PVT. LTD.

CO-DEVELOPER
M/S NORTHWIND ESTATES (P). LTD.

SUBMISSION DRAWING

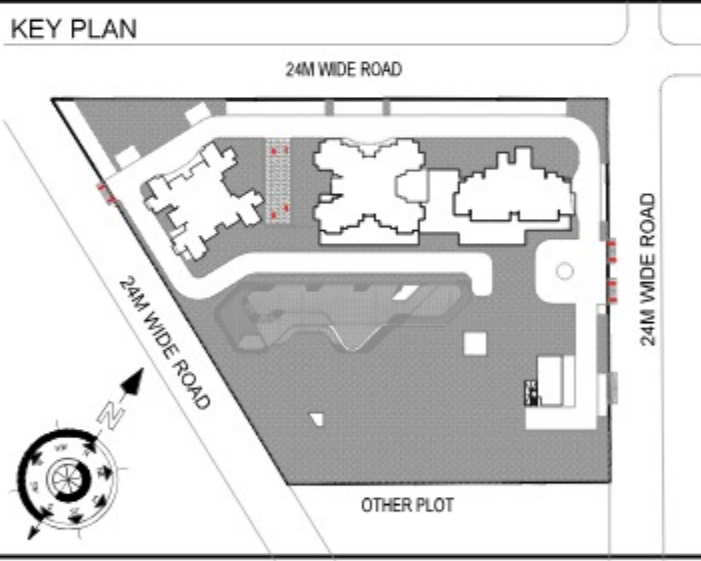

PROJECT
PROPOSED GROUP HOUSING FOR M/S ASSOTECH INFRASTRUCTURE PVT. LTD. AT PLOT NO :- 07, ALISTONIA ESTATE IN SECTOR -PI, GREATER NOIDA, G.B. NAGAR, (U.P.)

DATE	PROJECT INCH.	CHECKED BY
26 - 11 -2024	BALRAJ SINGH	BALRAJ SINGH
SCALE	DEALT BY	APPROVED BY
1:100	DHEERAJ CHAND	VISHAL SHARMA

DRAWING TITLE
LANDSCAPE PLAN

ARCHITECTS
Confluence
NEW DELHI , INDIA
F-1, FIRST FLOOR, MIRA CORPORATE SUITES, ISHWAR NAGAR, NEW DELHI 110065
Ph: +91-11-26925684 ccs@inconfluence.com Member of IGBC
Ph: +91-11-40564768 www.inconfluence.com ISO - 9001 : 2000
architecture urban design hospitality interiors
DRAWING NO. S-04 REVISION