


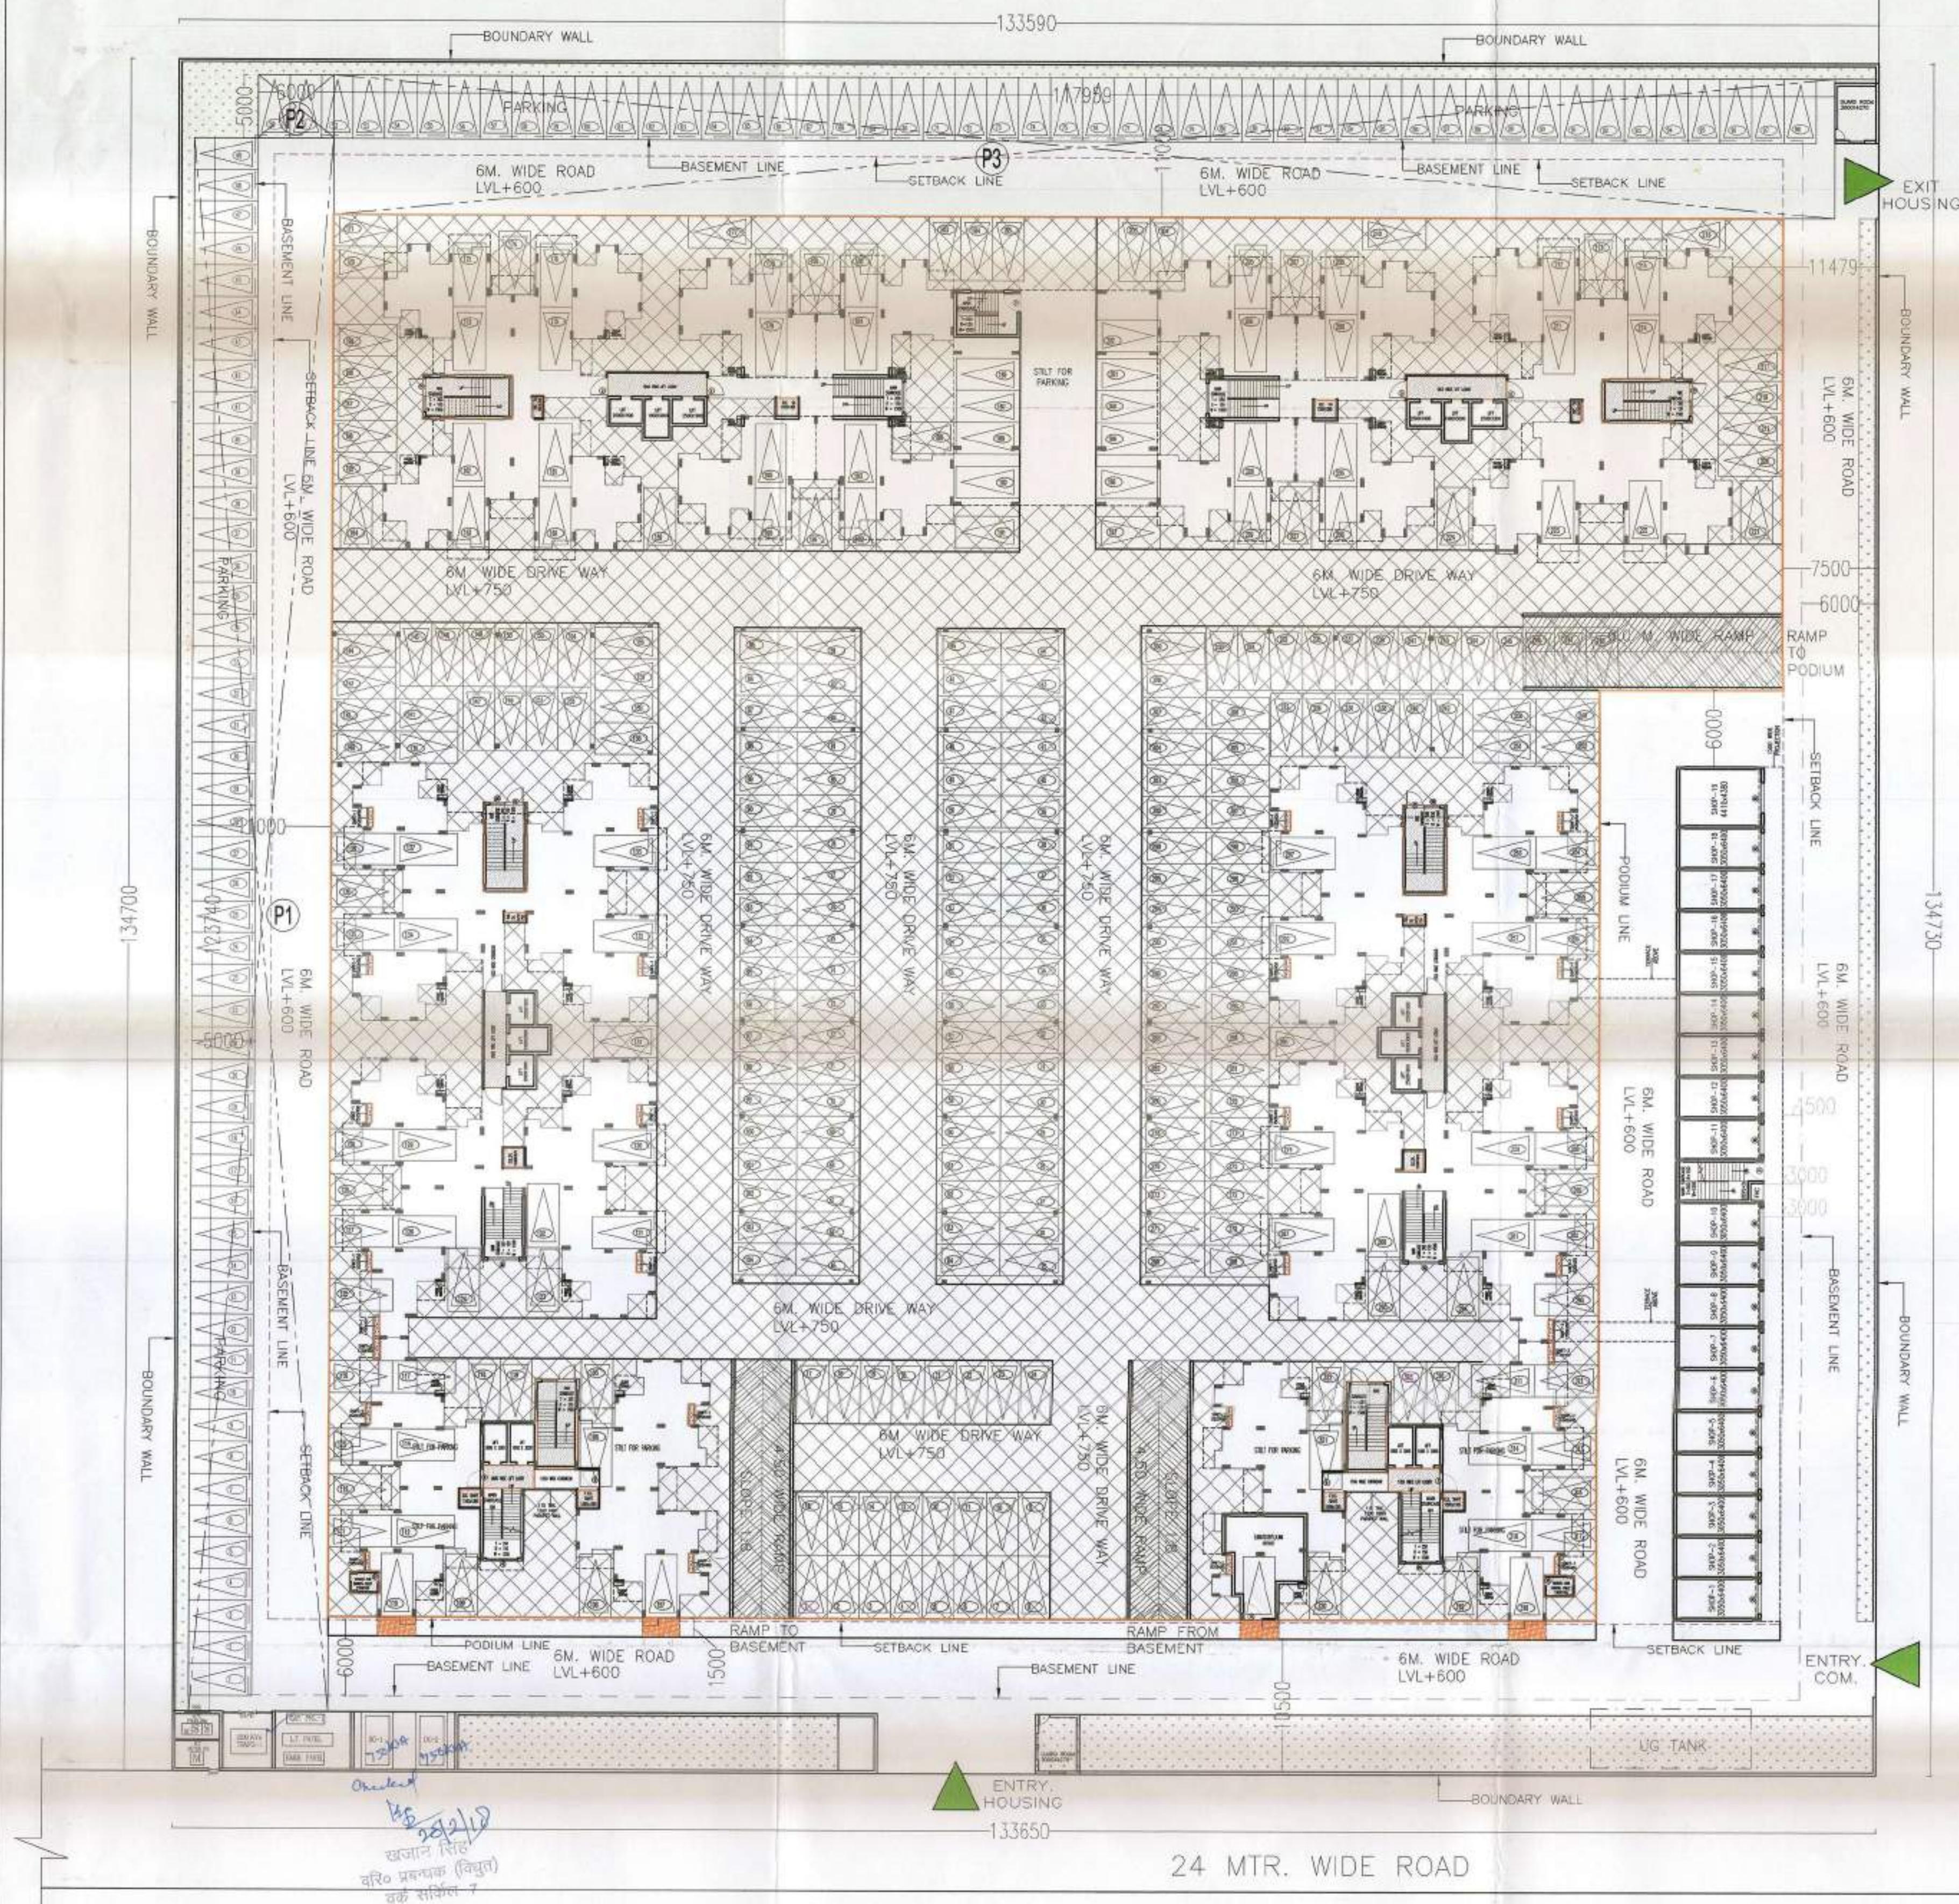

DETAIL OF PARKING:-

1. PROPOSED FAR = 62984.150 SQMT.
2. REQUIRED PARKING = 787.30 SAY 787 ECS
1ECS/80 SQMT. OF PERMISSIBLE FAR
3. PROPOSED PARKING = 869 ECS
 - A1. IN STILT / PODIUM TOWER AREA = 100 ECS
 $3007.012/30 = 100.23$ Say 100 ecs
 - A2. IN STILT / PODIUM NON TOWER AREA = 263 ECS
 $7906.040/30 = 263.53$ Say 263 ecs
 - B. IN BASEMENT = 372 ECS
 $11160/30 = 372$ ECS
 - C. IN OPEN = 134 ECS
 $2688.689/20 = 134.434$ Say 134 ecs


AREA DETAIL OF OPEN PARKING				
A	X	B	AREA	SQMT
P1	123.740	x	11.000	1361.140 sqmt.
P2	6.000	x	5.000	30.000 sqmt.
P3	117.959	x	11.000	1297.549 sqmt.
Total of P1 to P3			2688.689	sqmt.

PARKING UNDER PODIUM/STILT NON TOWER			
AREA FOR PARKING =			7840.139
J- (1 to 9)			
11507.786	-	3667.647	7840.139 sqmt.
G + H			11507.786 sqmt.
1	TOWER A GROUND COVERAGE	344.473	sqmt.
2	TOWER B GROUND COVERAGE	663.157	sqmt.
3	TOWER C GROUND COVERAGE	654.782	sqmt.
4	TOWER D GROUND COVERAGE	654.782	sqmt.
5	TOWER E GROUND COVERAGE	663.157	sqmt.
6	TOWER F GROUND COVERAGE	344.473	sqmt.
7	CLUB	19.329	sqmt.
8	RAMP 1 (6.000X20.320)	121.920	sqmt.
9	RAMP 2 (4.960X20.320)X2	201.574	sqmt.
Total of 1 to 9			3667.647 sqmt.

AREA OF PODIUM (G) = 113.920 X 37.074 SQMT.
= 4223.470 SQMT.

AREA OF PODIUM (H) = 99.560 X 73.166 SQMT.
= 7284.406 SQMT.

TOTAL AREA OF PODIUM (G+H) = 4223.470+7284.406 SQMT.
= 11507.786 SQMT.

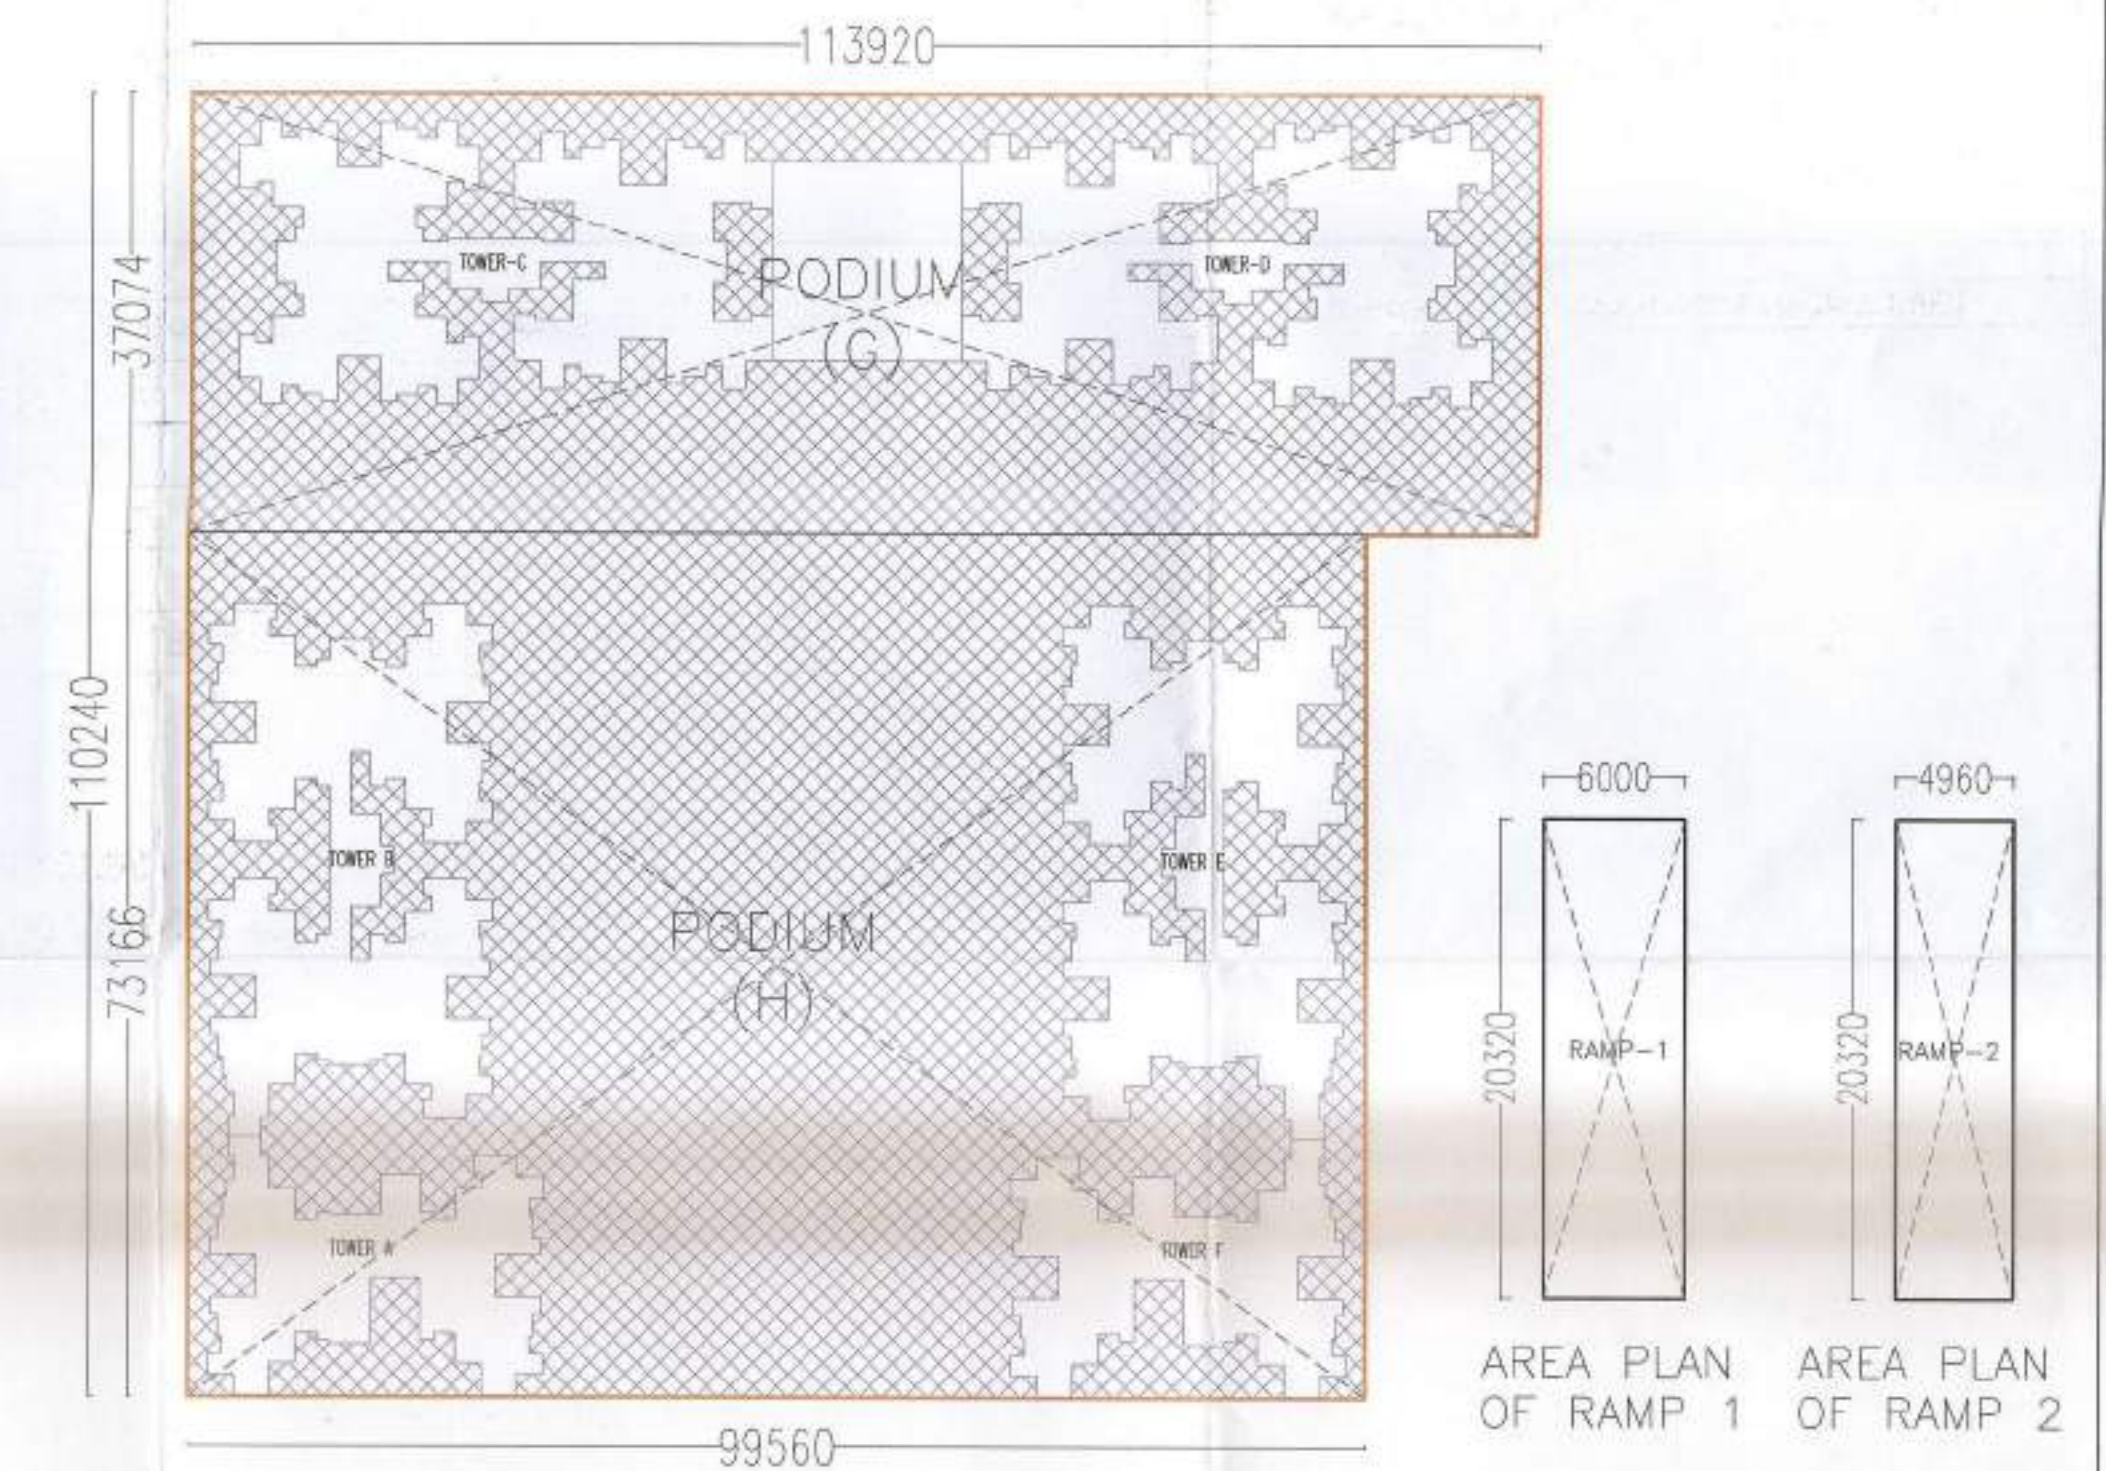

PROJECT:-

PROPOSED GROUP HOUSING ON PLOT NO - GH-2B, SECTOR-12 GREATER NOIDA, U.P.
FOR - M/s. SAG REALTECH PVT. LTD.
REG. ADD. - H-71, SECTOR-63, NOIDA, GAUTAM BUDDHA NAGAR, U.P.

TITLE:-

ELECTRICAL
SUB-STATION LAYOUT
STILT & PARKING PLAN

SCALE =

Drawn -

Drg. No

SUB - EL-04

Owner :-

M/s. SAG REALTECH PVT. LTD.

Owner Sign:-

For SAG REALTECH PVT. LTD.
Auth. Sign./Director

Architect Sign:-

RAHUL GUPTA
Architect
CA/ 2010/ 435

ELECTRICAL CONSULTANT:-

D.P.ARORA & ASSOCIATES
ELECTRICAL CONSULTING ENGINEERS
98B/GH-2, ANKUR APPARTMENT,
PASCHIM VIHAR, N.D.-110063.
M.- 9312221486, 9310001486.
email : dpa.elc@gmail.com

North:-



Architect:-

RD DESIGN ATRIUM
ARCHITECTS & URBAN PLANNERS
1st FLOOR, D-1, SECTOR-7 NOIDA-201301
Ph: 0120-4220363, 4323408
e-mail:- office@rddesign.in