



Title :- DEVELOPMENT PLAN

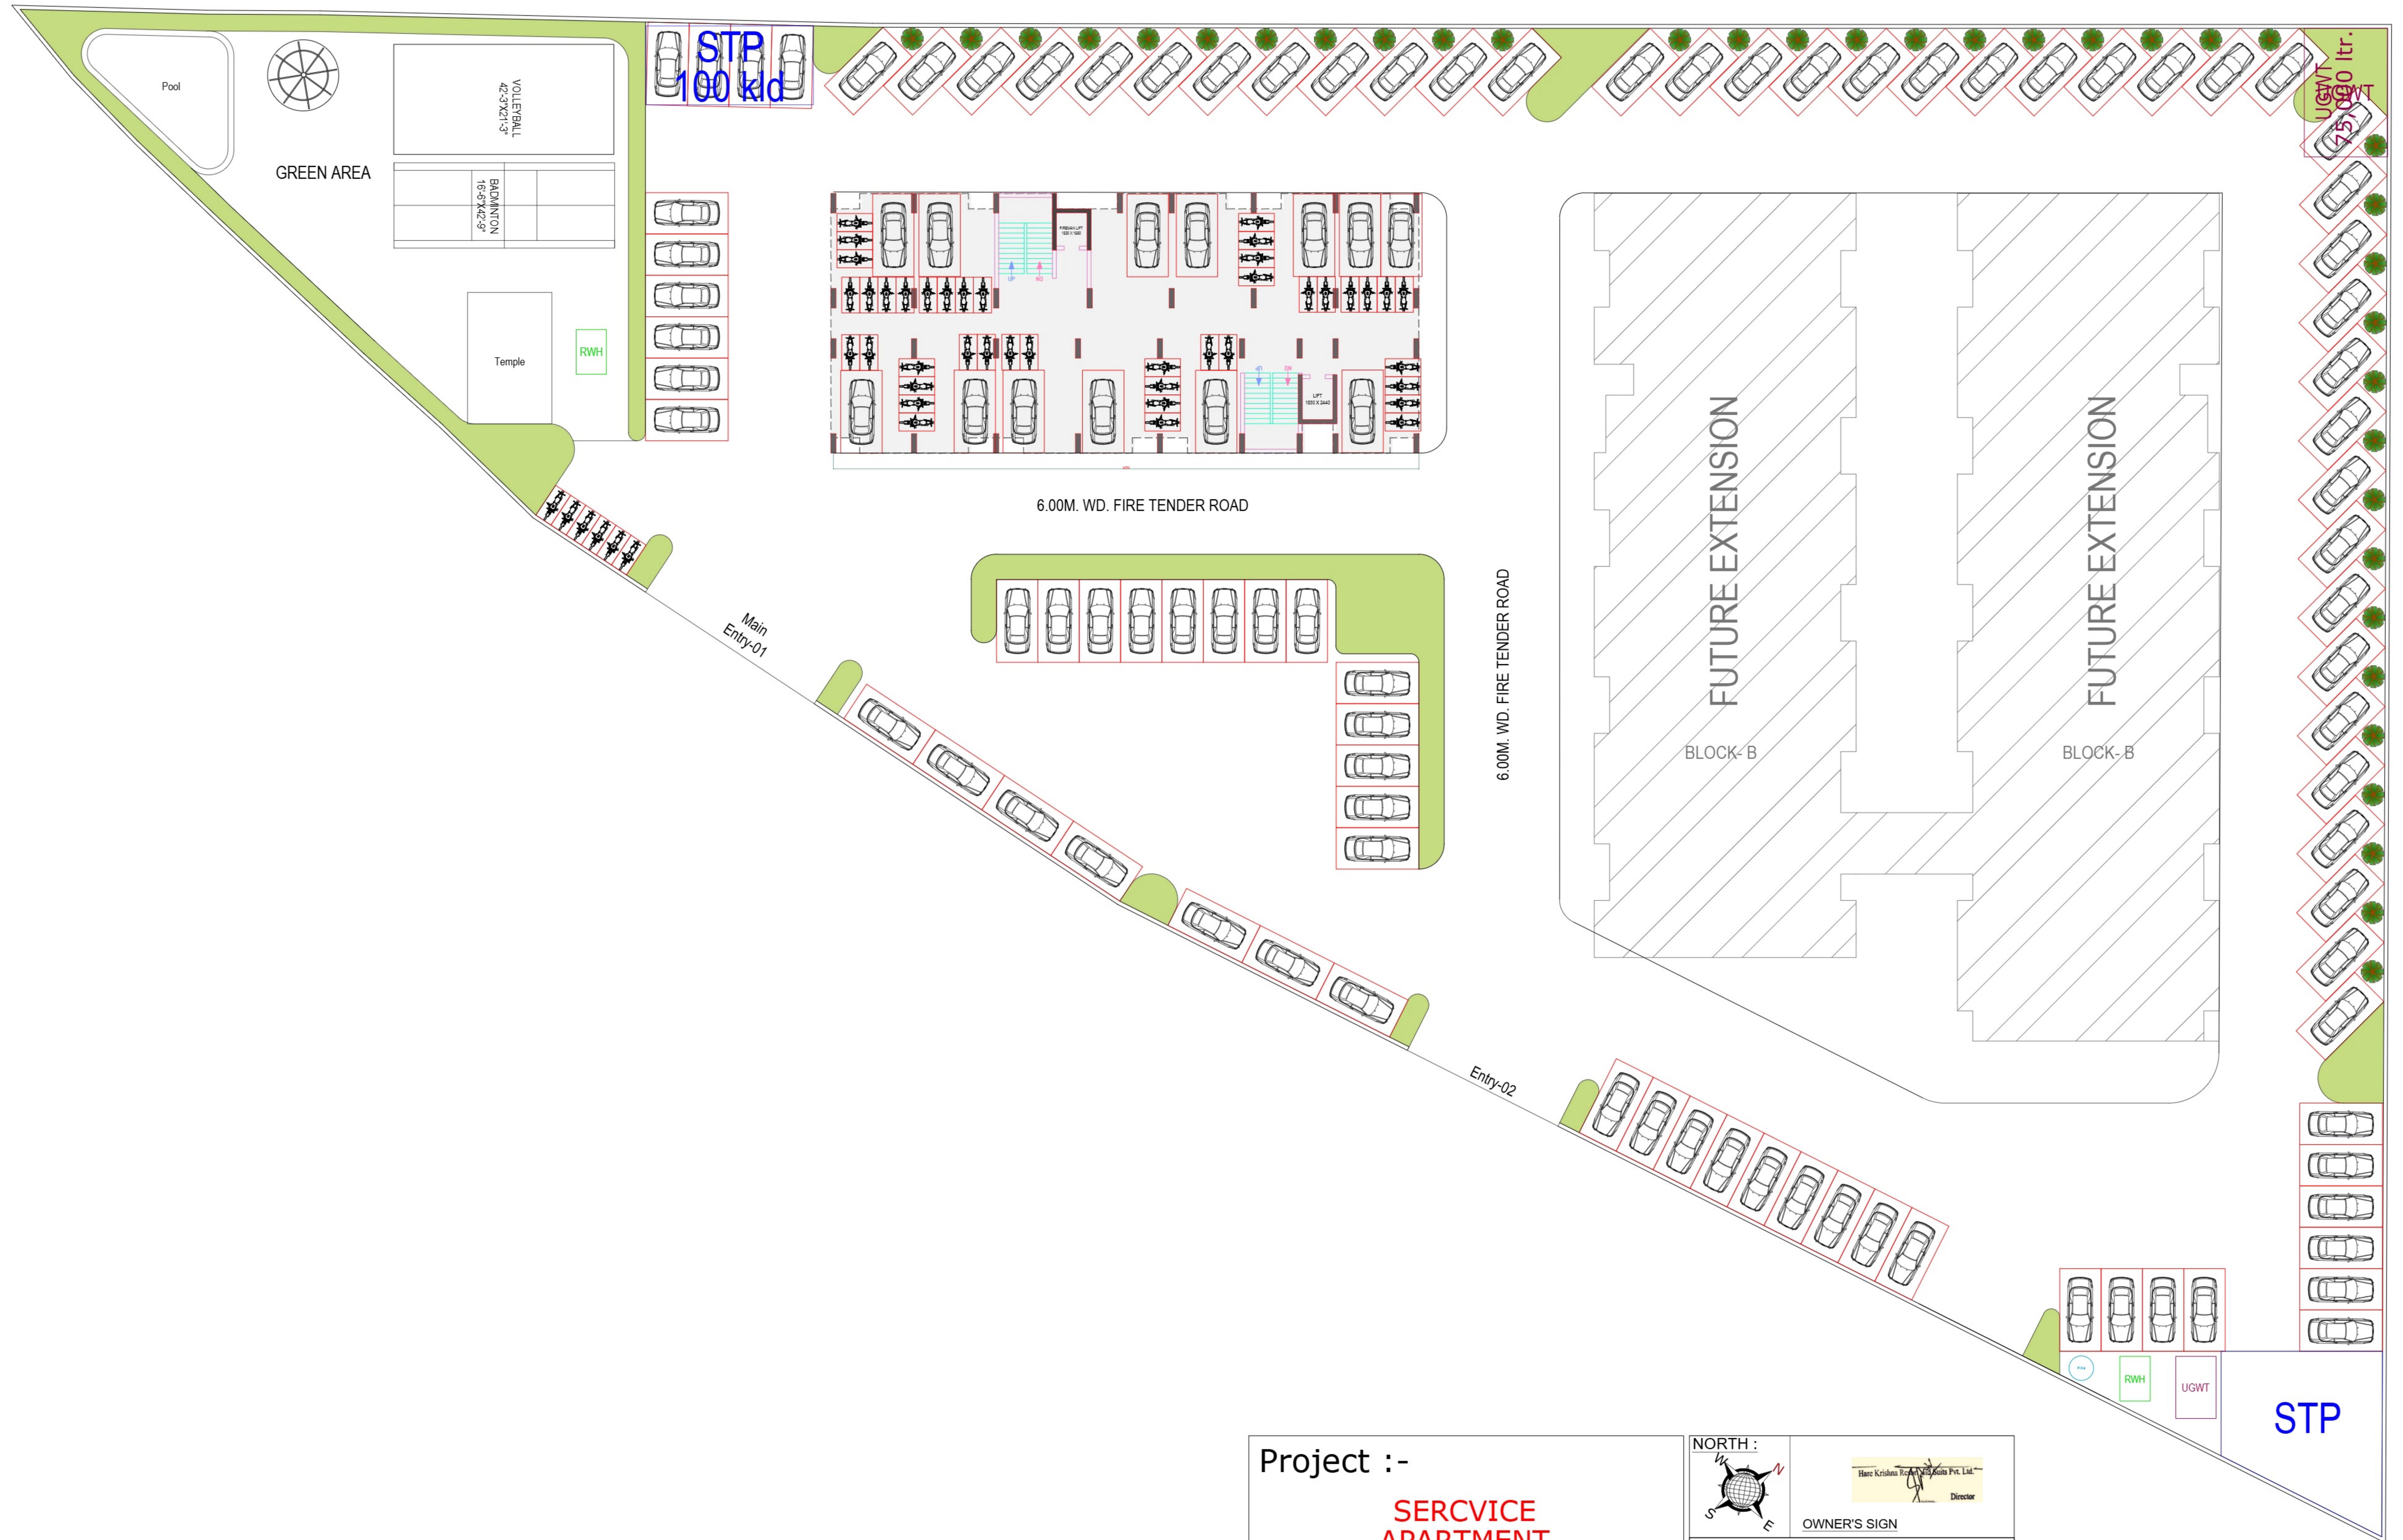

Project :-
SERCVICE APARTMENT

Owner :-
Mr. Dinesh Bajaj ji

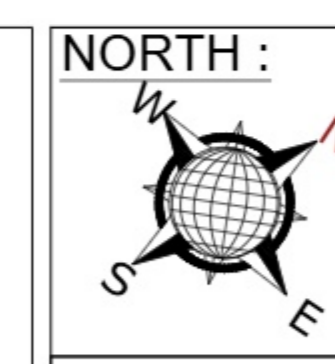

NORTH :
OWNER'S SIGN
Hare Krishna Real Estate Pvt. Ltd.
Director

ARCHITECTS:
BAJAJ CONSTRUCTIONS
Architects Engineers Structural Consultants
Interior Designers Valuer & PMC
A-8/7, KRISHNA NAGAR, MATHUR/
OFF. 7900204888
CELL. 942280100.
Website : www.bajajconstructions.co
E-mail : bajaj_const@rediffmail.cc
bajajconstructions2@gmail

