


DRAINAGE LAYOUT

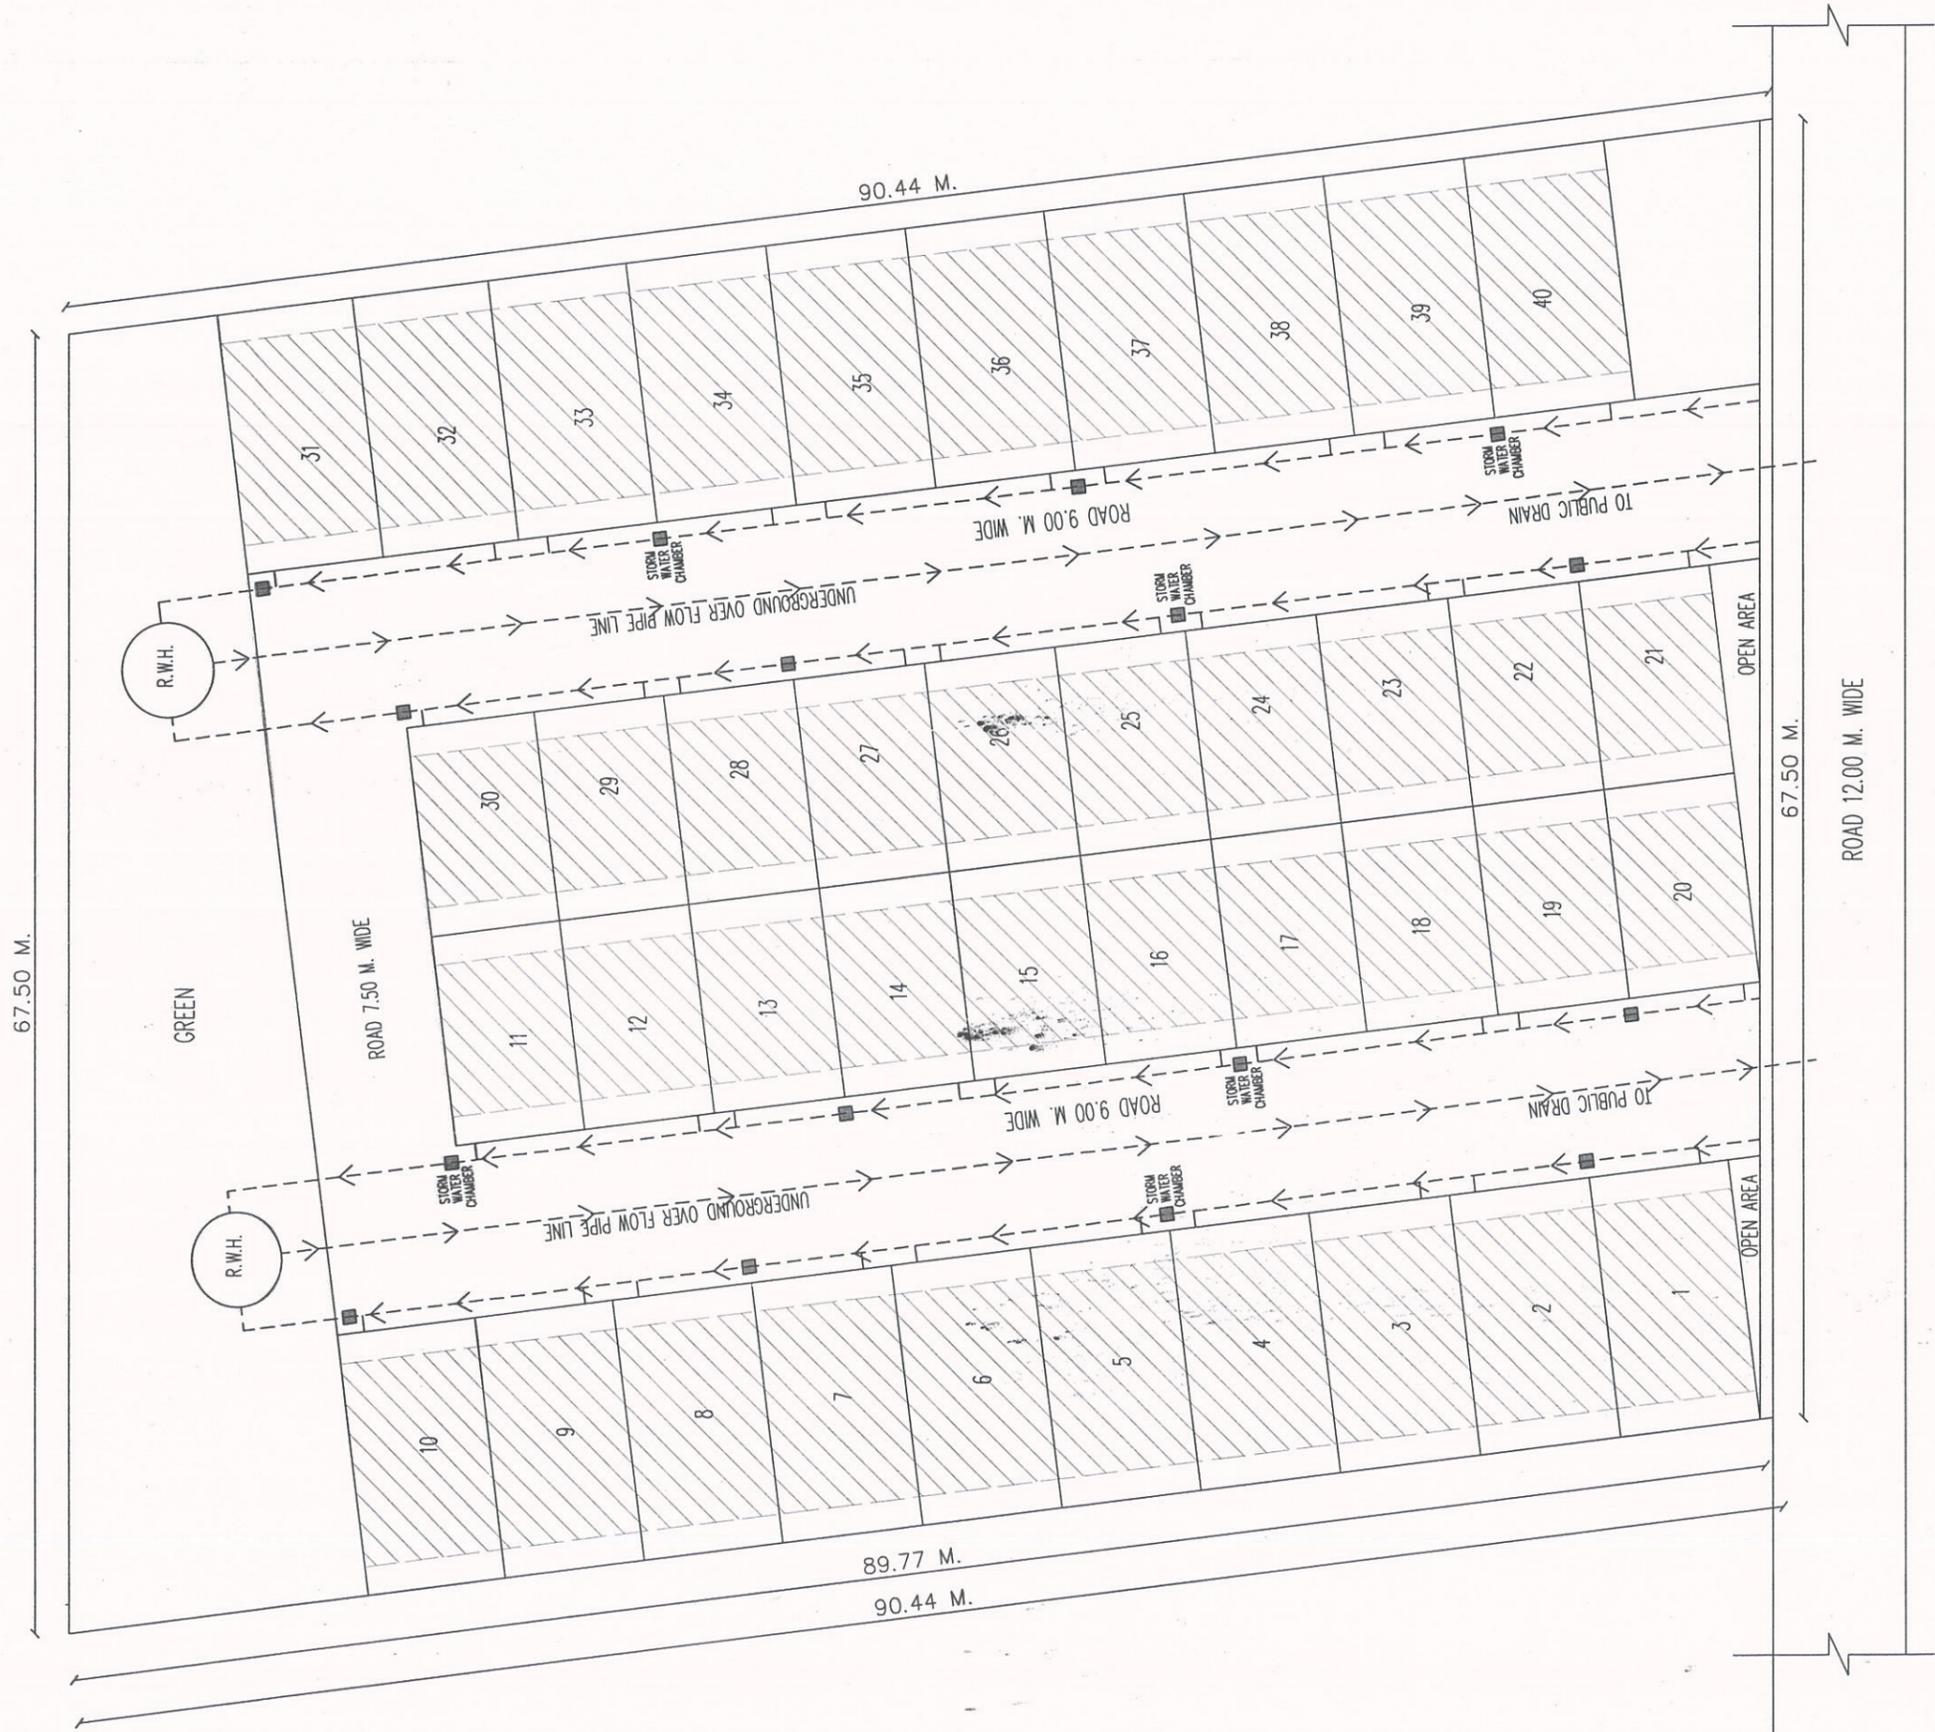

PROJECT J.H.M. STAR OWNER J.H.M. INFRA HOMES PRIVATE LIMITED
SITUATED AT KHET NO. 498 AND 500 VILLAGE CHANDPUR BICHPURI PARGANA,
TEHSIL & DISTT. BAREILLY.

