
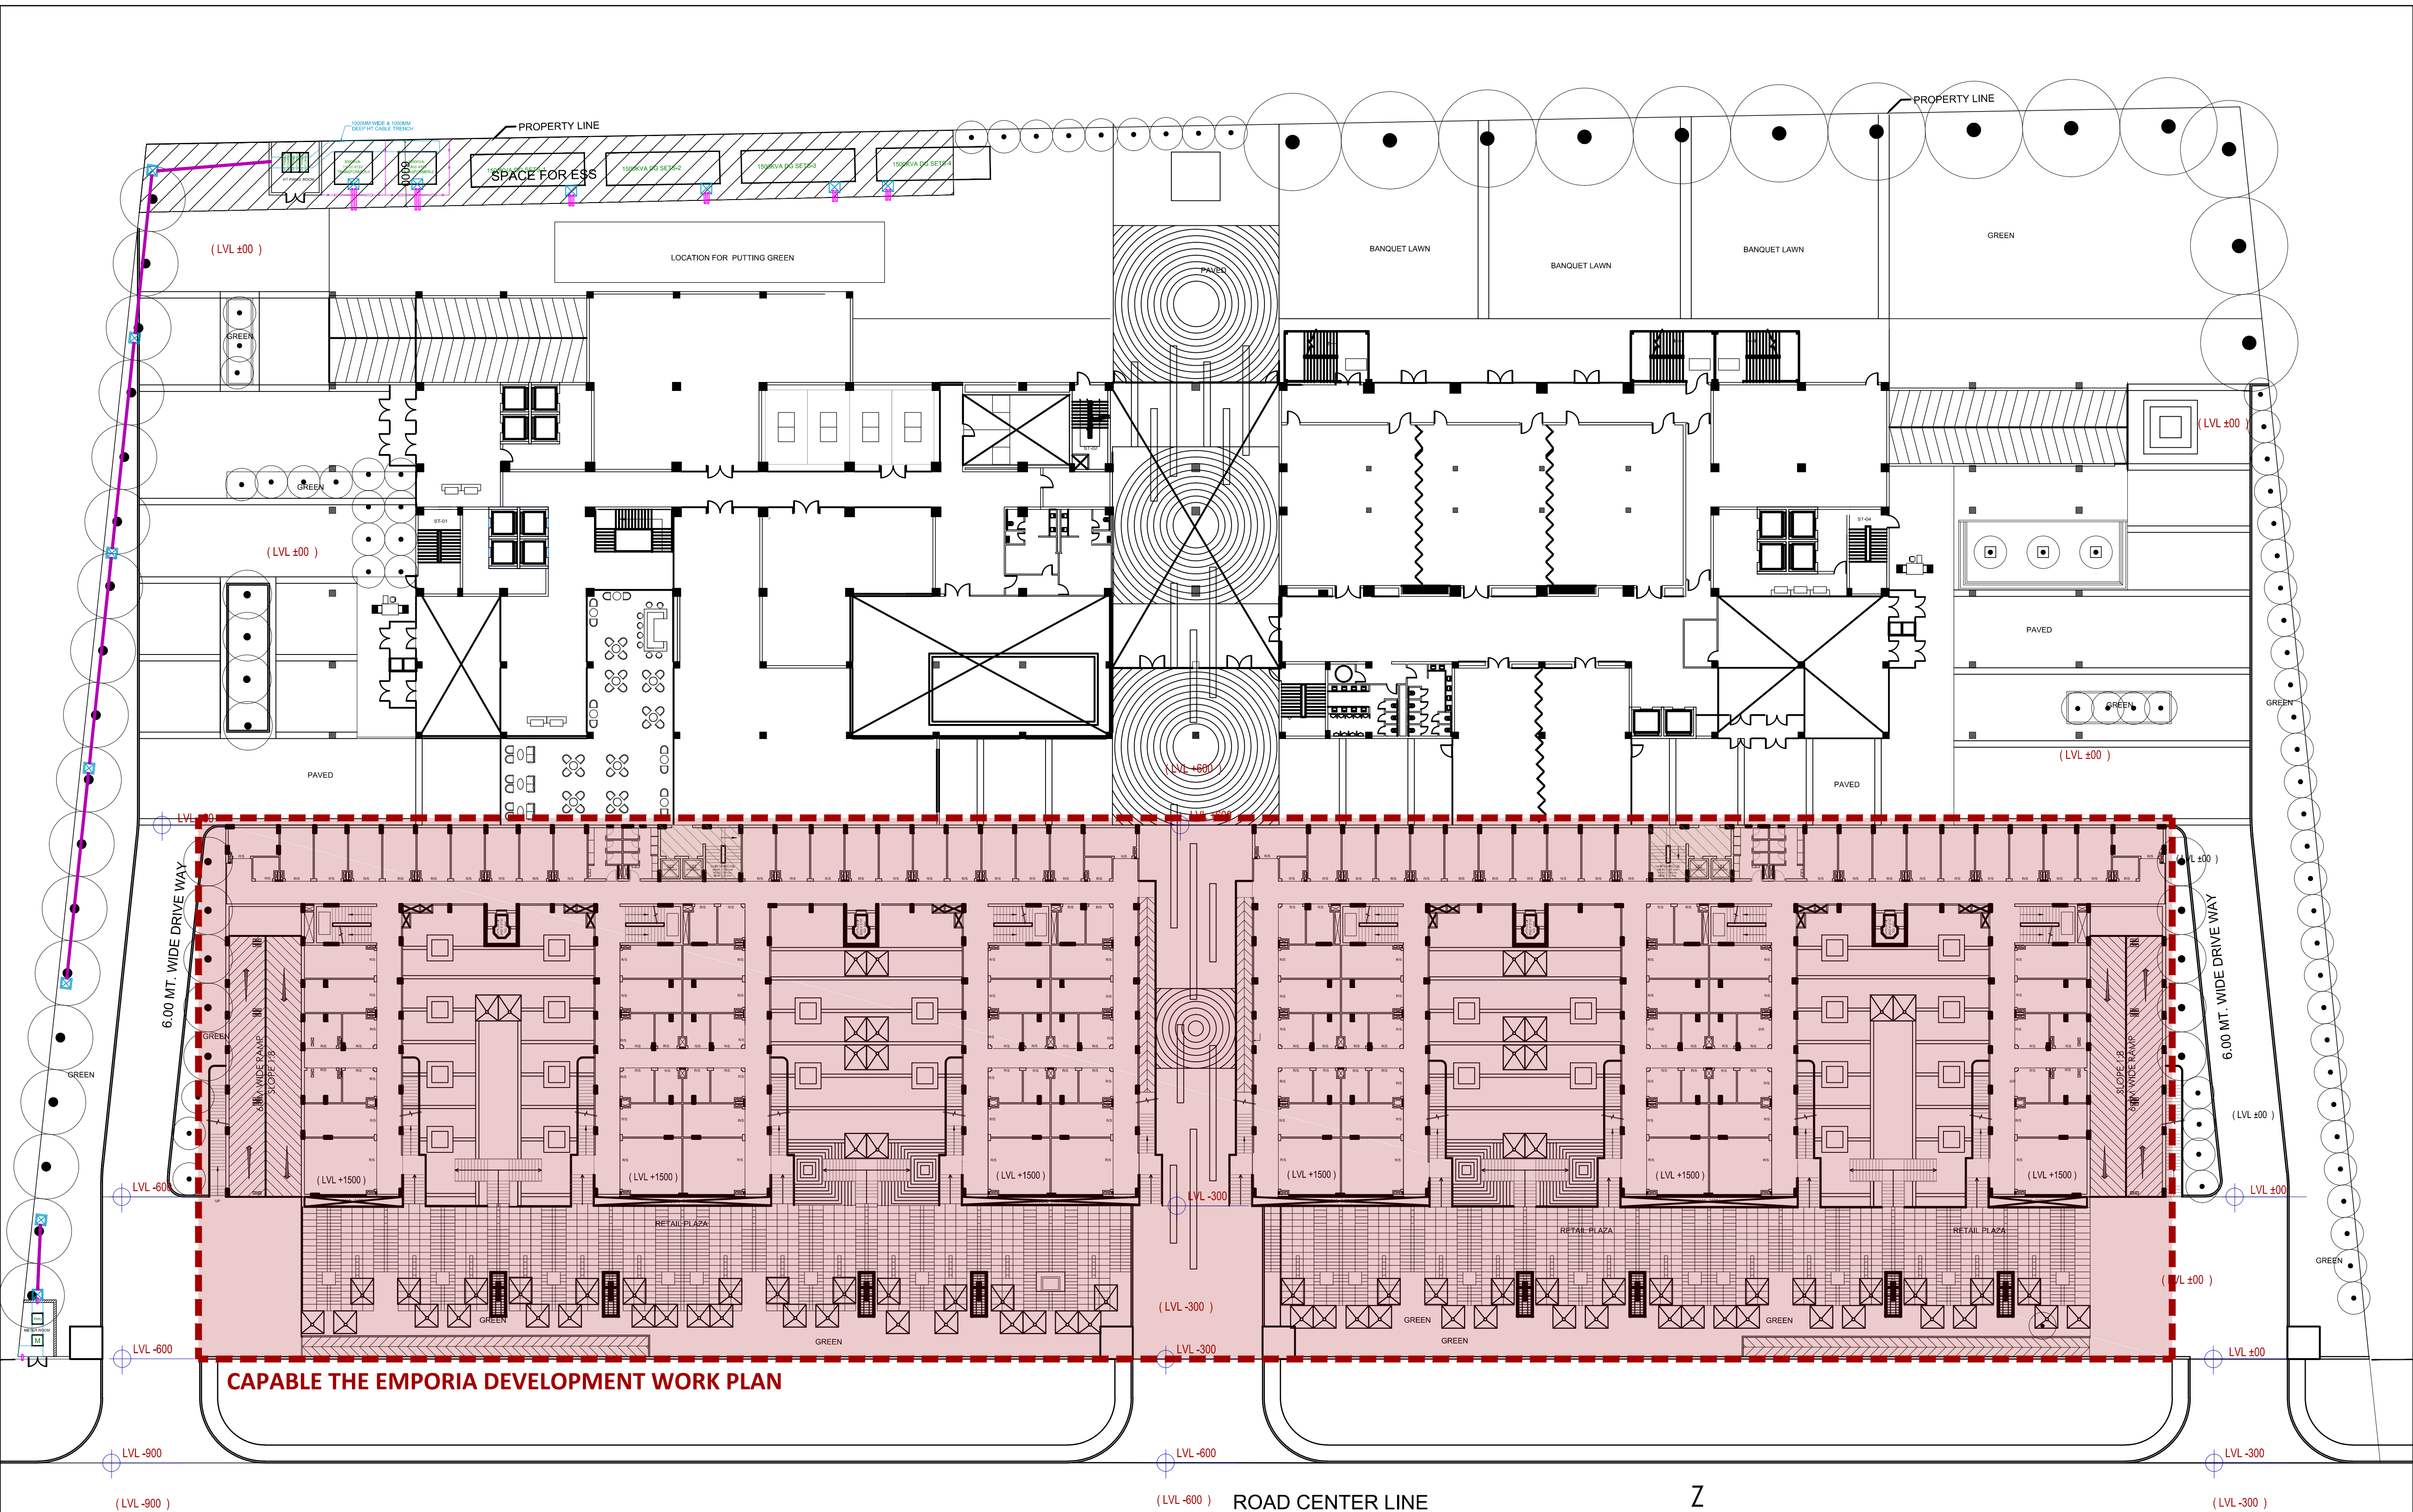


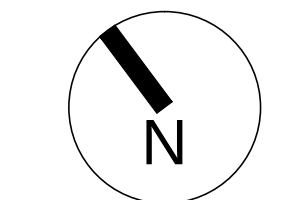

OVER ALL PLAN
SCALE- 1:300