



मानचित्र स्वीकृति की दिशा में एवं सर्वे मानचित्र
क्रमिक 0/2 के बिना गैर प्लेट पर बना है।

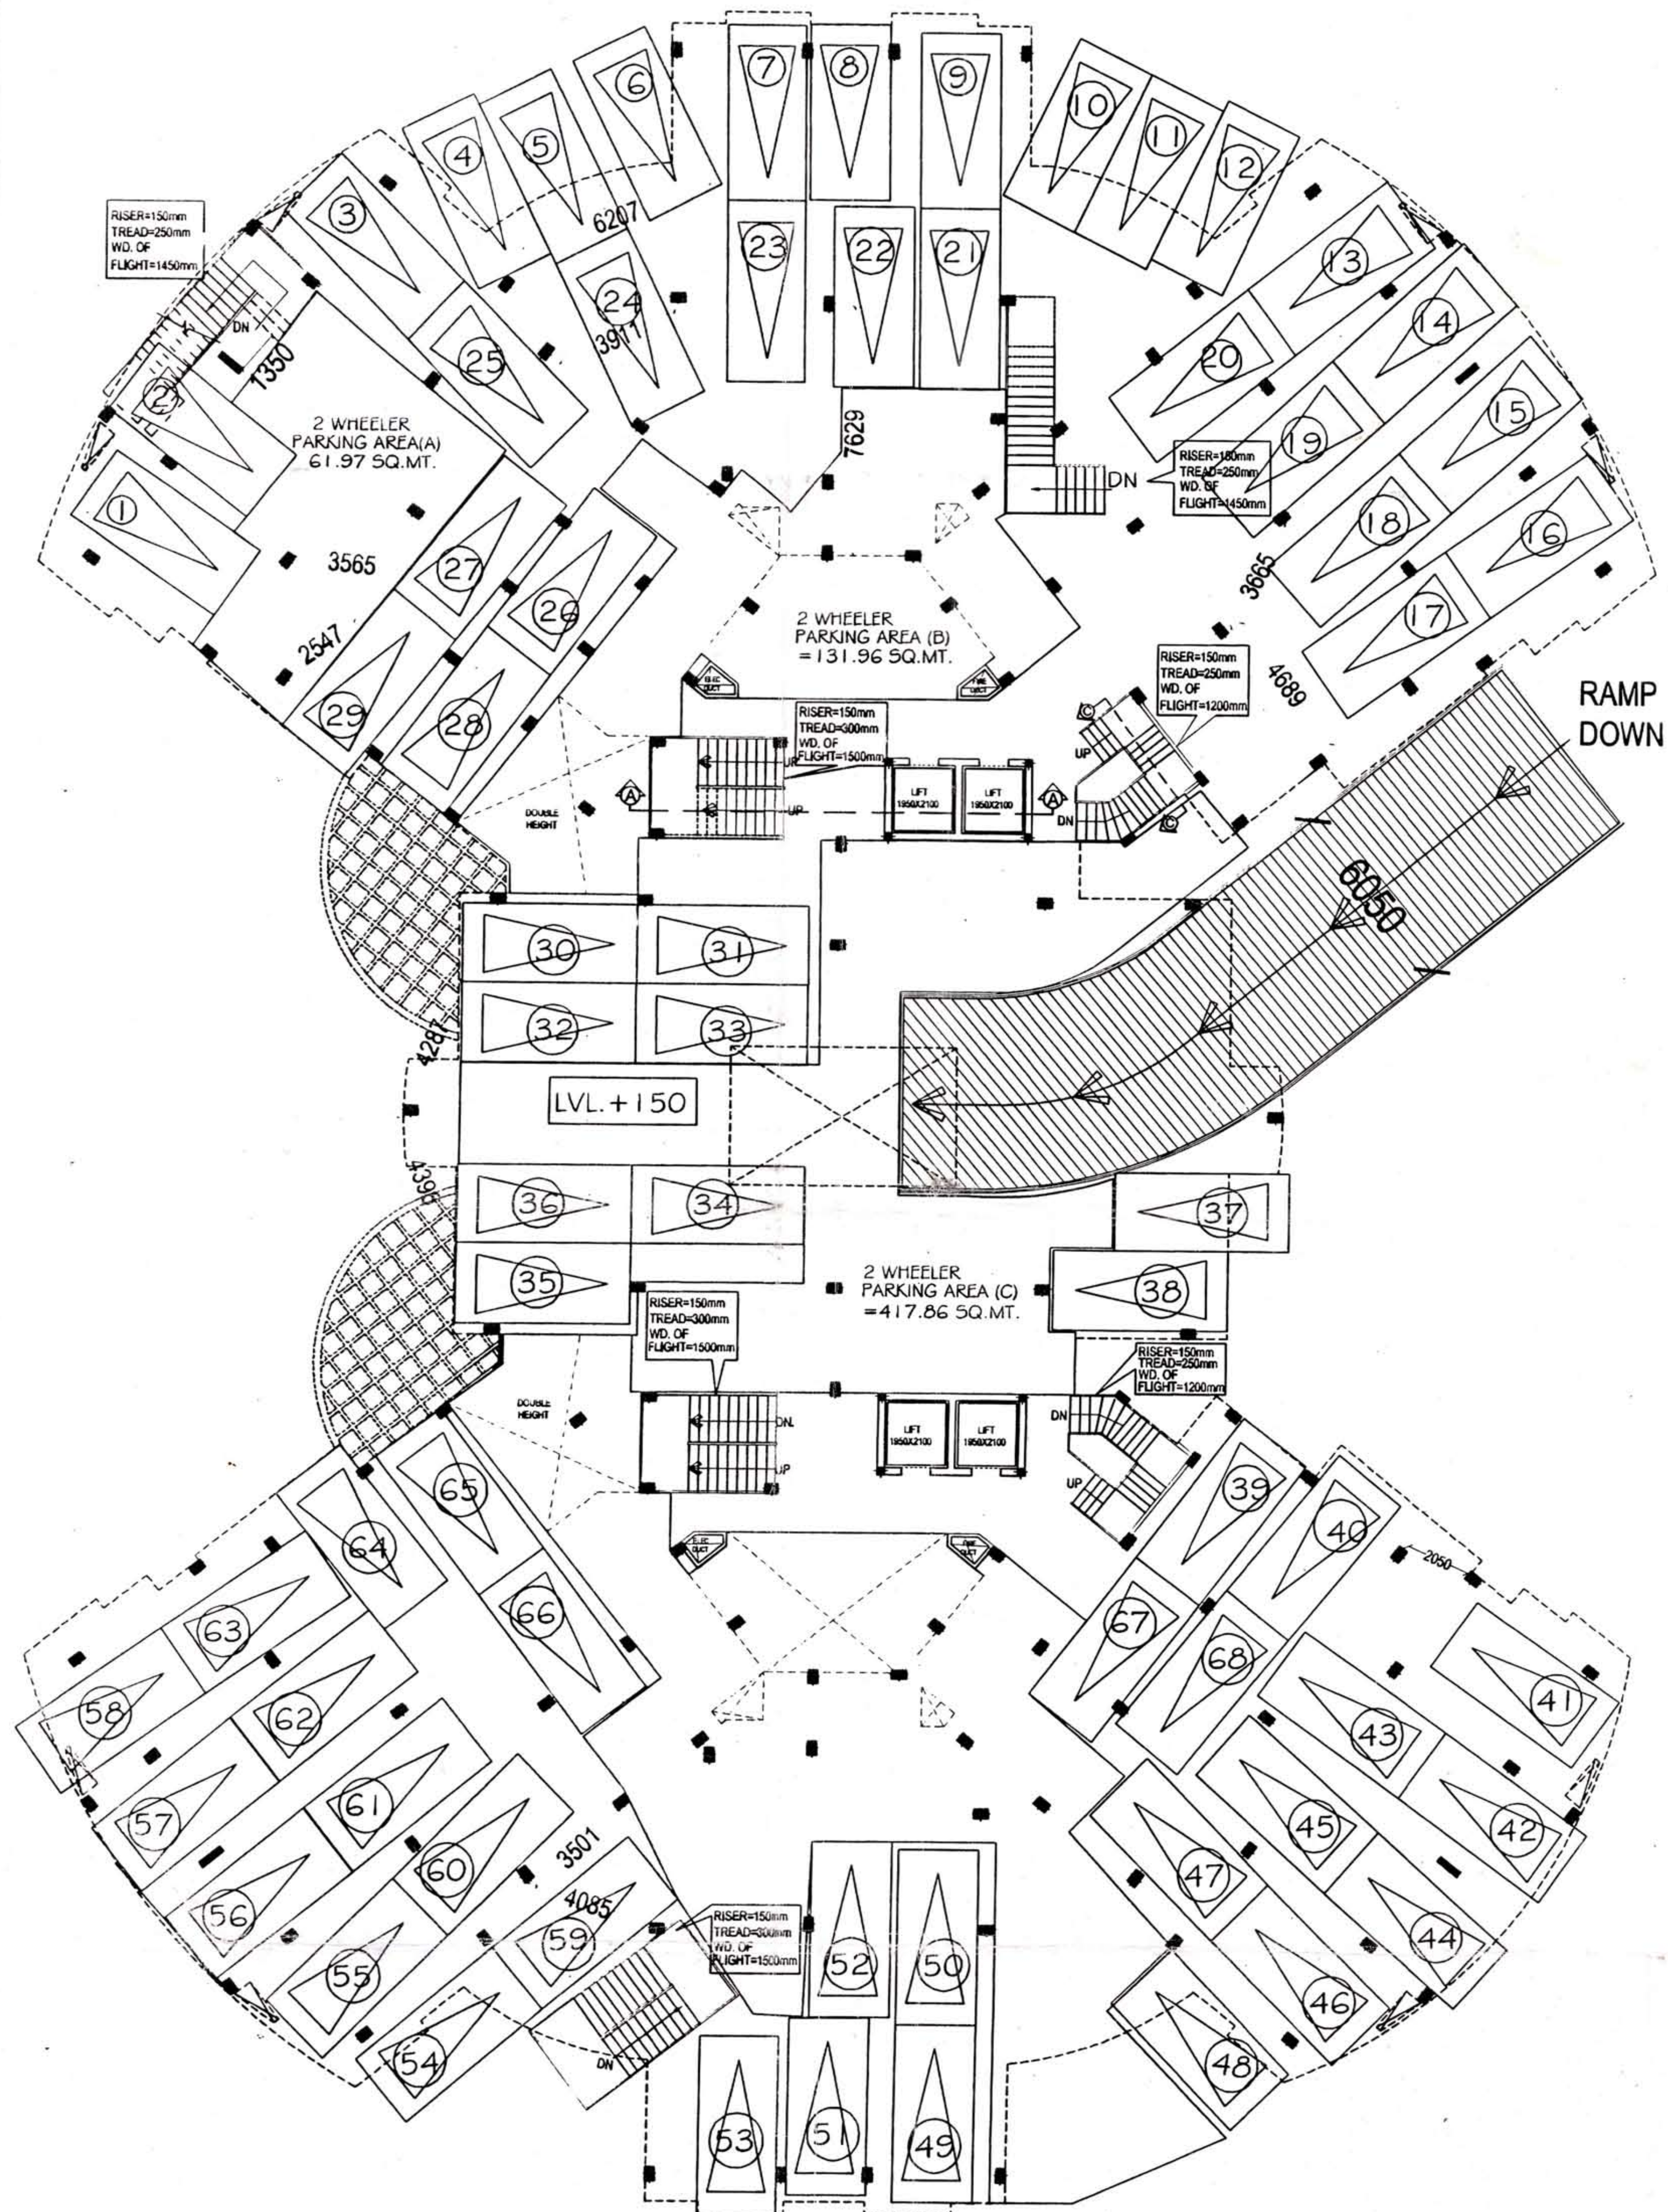

BLOCK-A
STILT FLOOR PLAN
SCALE -1:100
68 CARS

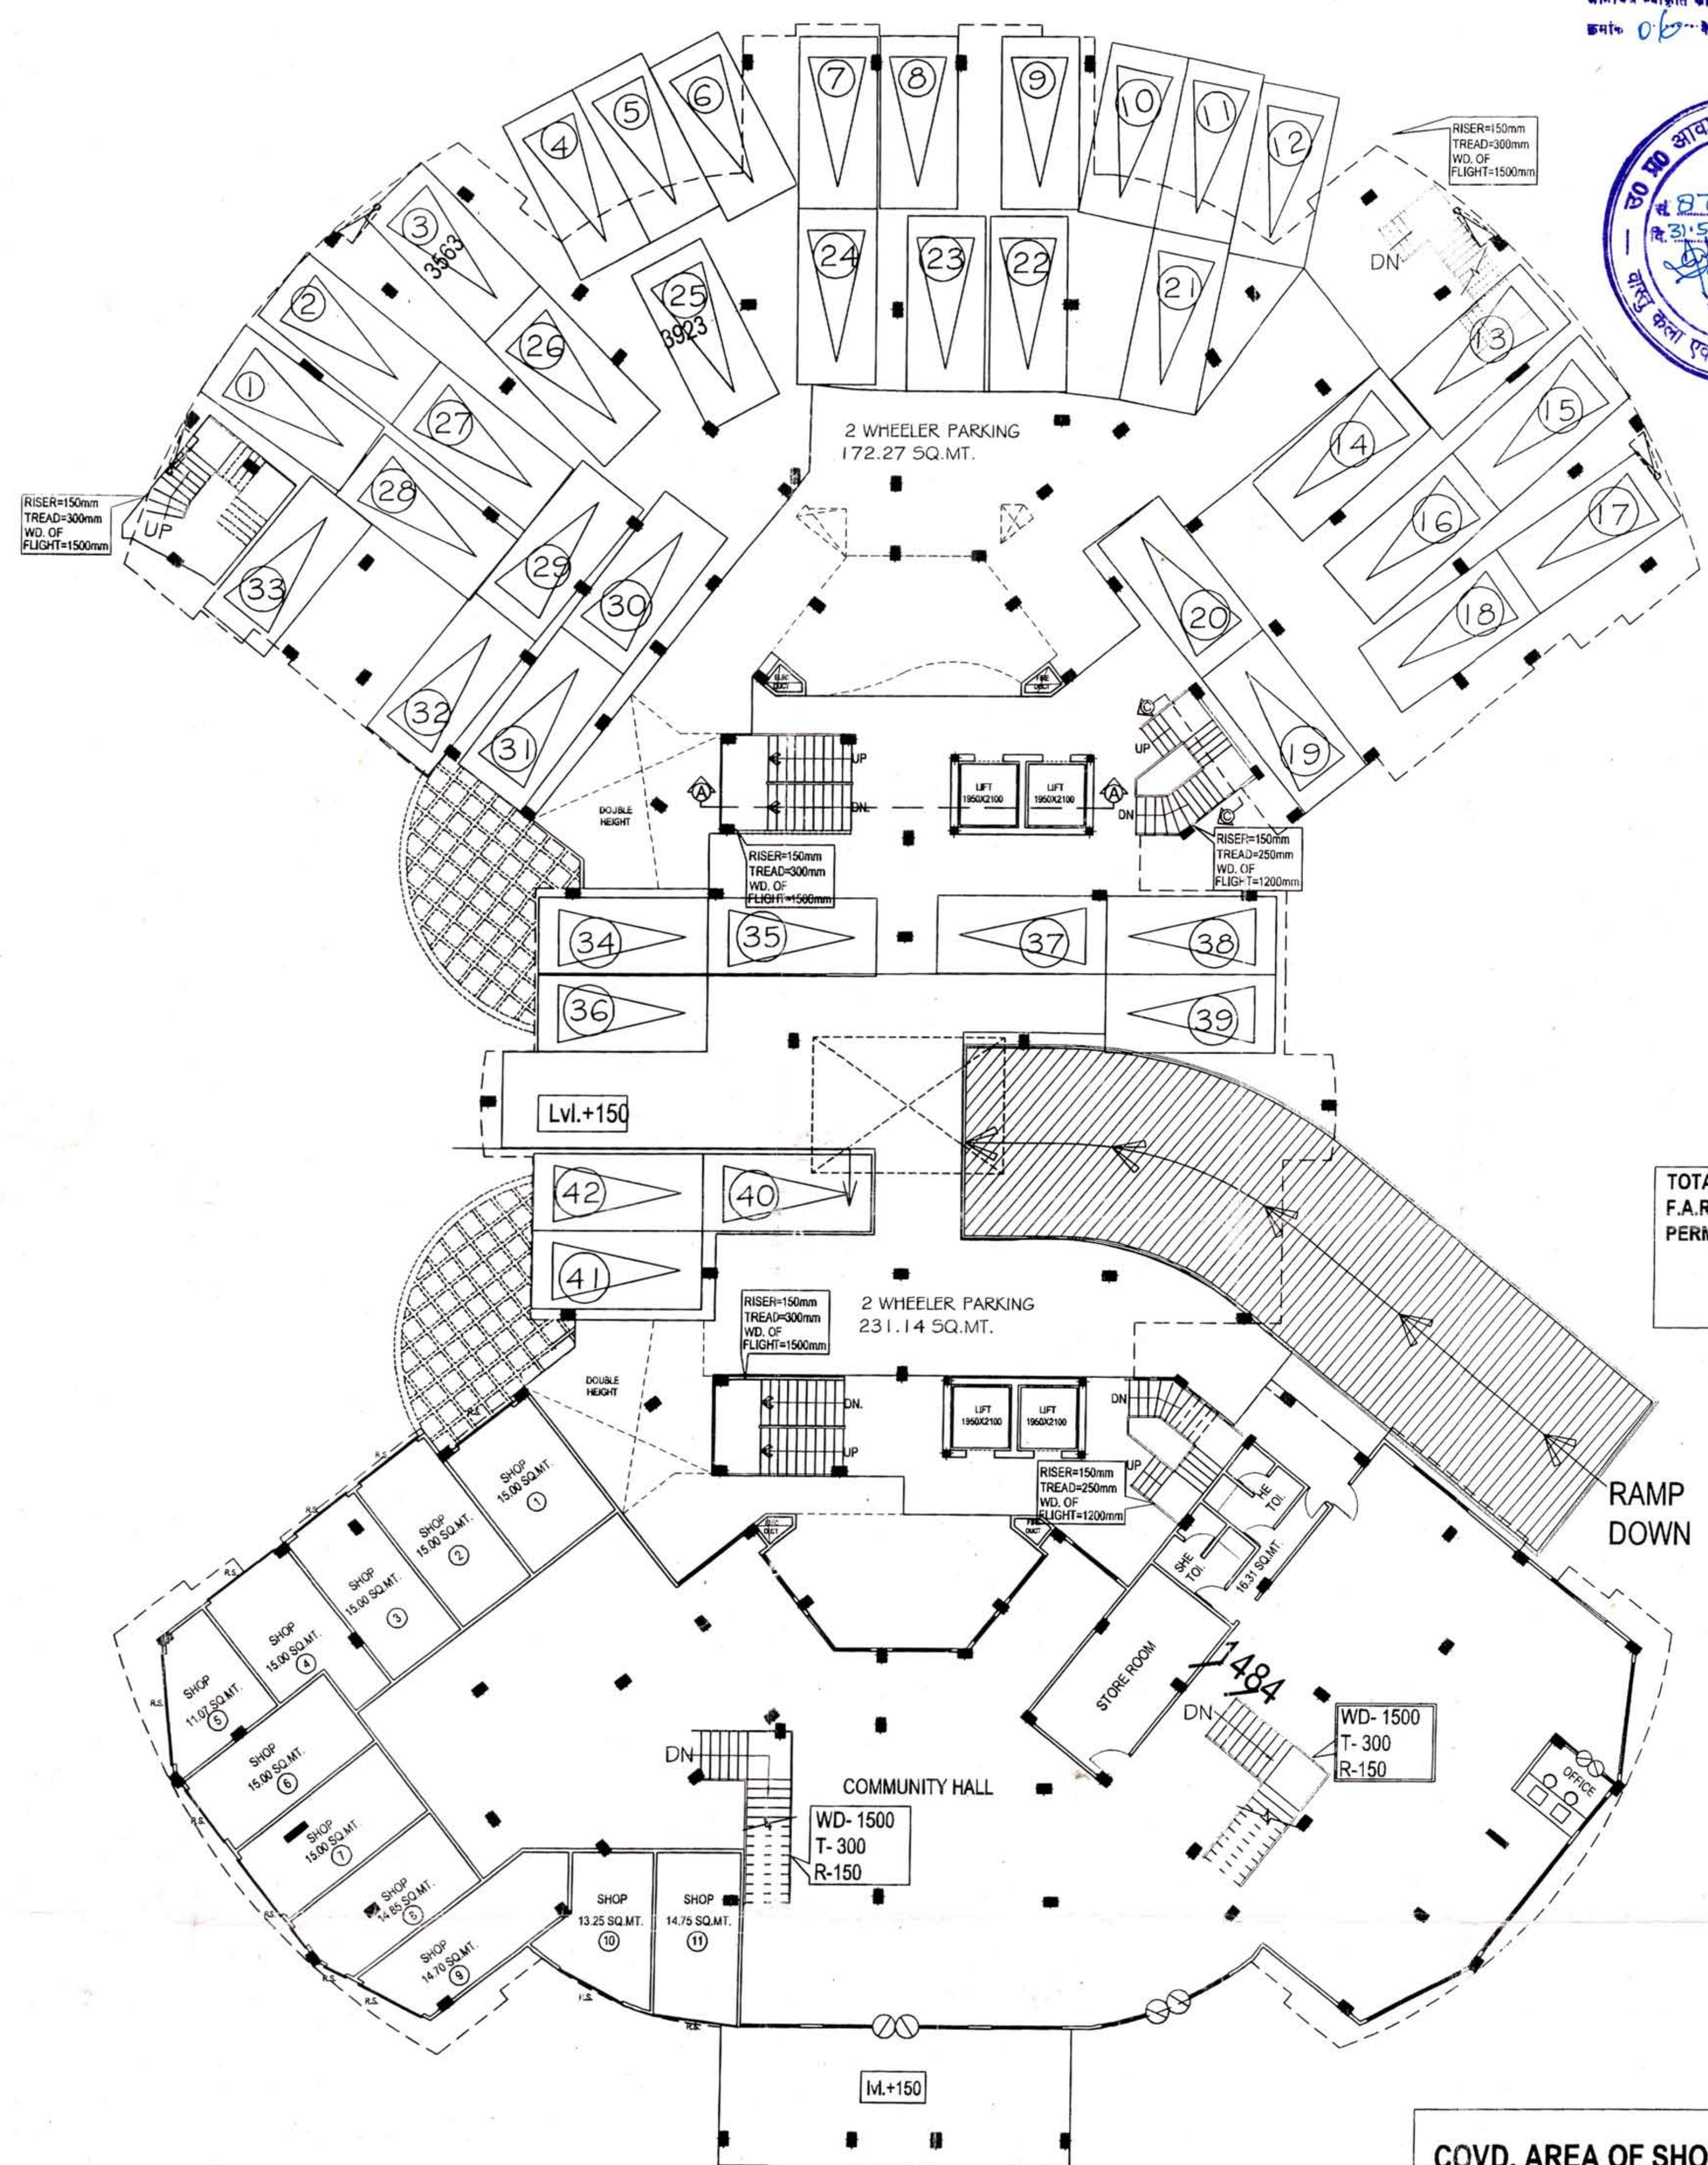

BLOCK-C
STILT FLOOR PLAN
SCALE -1:100
42 CARS

CARPET AREA OF SHOPS

NO. OF SHOPS	CARPET AREA (IN SQ. MT.)
1	15.00
2	15.00
3	15.00
4	15.00
5	11.07
6	15.00
7	15.00
8	14.85
9	14.70
10	13.25
11	14.75
TOTAL AREA	158.62 SQ.MT.

TOTAL PLOT AREA =16851 Sq.mt.
F.A.R. (2.5) =16851x2.5 =42127.5 sq.mt.
PERMISSIBLE AREA FOR SHOPS =42127.5x0.5% =210.63 Sq.mt.
ACHIEVED AREA FOR SHOP =158.62 Sq.mt.

COVD. AREA OF SHOPS =158.62 Sq.mt.
COVD. AREA OF COMMUNITY HALL =620.89 Sq.mt.
TOTAL COVD. AREA CONSIDERED FOR F.A.R.
ON STILT FLOOR =779.51 SQ.MT.

PROPOSED RESIDENTIAL GROUP HOUSING BUILDING
FOR RATAN HOUSING DEVELOPMENT LTD. ON PLOT- GH - 1 AND GH - 2,
SECTOR - 12 AT VRINDAVAN YOJNA, RAIBAREILLY ROAD,
LUCKNOW.

DATE:
April 2012

SCALE:
AS SHOWN

AUTHORIZED SIGNATORY :-

Lexmi Kant Sharma.

THIS MAP HAS BEEN PREPARED UNDER MASTER PLAN 2021.

ARCHITECT SIGN:

SWATI BHATT
GOMTI NAGAR
LUCKNOW

SPACE DESIGNER'S

ARCHITECTS, VASTUCONSULTANTS,
INT. DESIGNERS, LANDSCAPISITS.

280, ELDECO GREENS, PH. 0522-3916010
GOMTI NAGAR, 09335247254
LUCKNOW, 09415000013