
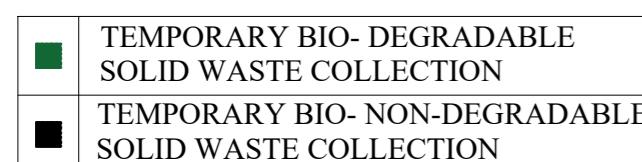


PLUMBING LEGEND	
SYMBOL	DESCRIPTION
● (1)	1000 SOIL PIPE
● (1a)	1500 SOIL PIPE
● (2)	1000 WASTE PIPE
● (2a)	1500 WASTE PIPE
● (2b)	1000 WASTE PIPE FOR KITCHEN
● (3)	750 VENT PIPE
● (4)	DN. TAKE DOM. WATER SUPPLY TERRACE TO 44th FLOOR
● (5)	DN. TAKE DOM. WATER SUPPLY 43th TO 34th FLOOR
● (6)	DN. TAKE DOM. WATER SUPPLY 33rd TO 24th FLOOR
● (7)	DN. TAKE DOM. WATER SUPPLY 23rd TO 14th FLOOR
● (8)	DN. TAKE DOM. WATER SUPPLY 13th TO 4th FLOOR
● (9)	DN. TAKE DOM. WATER SUPPLY 3rd TO BASEMENT
● (10)	DN. TAKE FLUSHING WATER SUPPLY TERRACE TO 21th FLOOR
● (11)	DN. TAKE FLUSHING WATER SUPPLY 20th TO BASEMENT
● (12)	DOMESTIC WATER SUPPLY RISER
● (13)	DOMESTIC WATER SUPPLY RISER
● (14)	FLUSHING WATER SUPPLY RISER
● (15)	160mm OD uPVC RAIN WATER PIPE FOR TERRACE
● (16)	110mm OD uPVC RAIN WATER PIPE FOR BALCONY
FD	FLOOR DRAIN
FT	FLOOR TRAP

	SEWERAGE MANHOLE
	DRAINAGE MANHOLE
	CATCH BASIN
	GULLY TRAP
	GARDEN HYDRANT
	RAIN WATER HARVESTING PIT

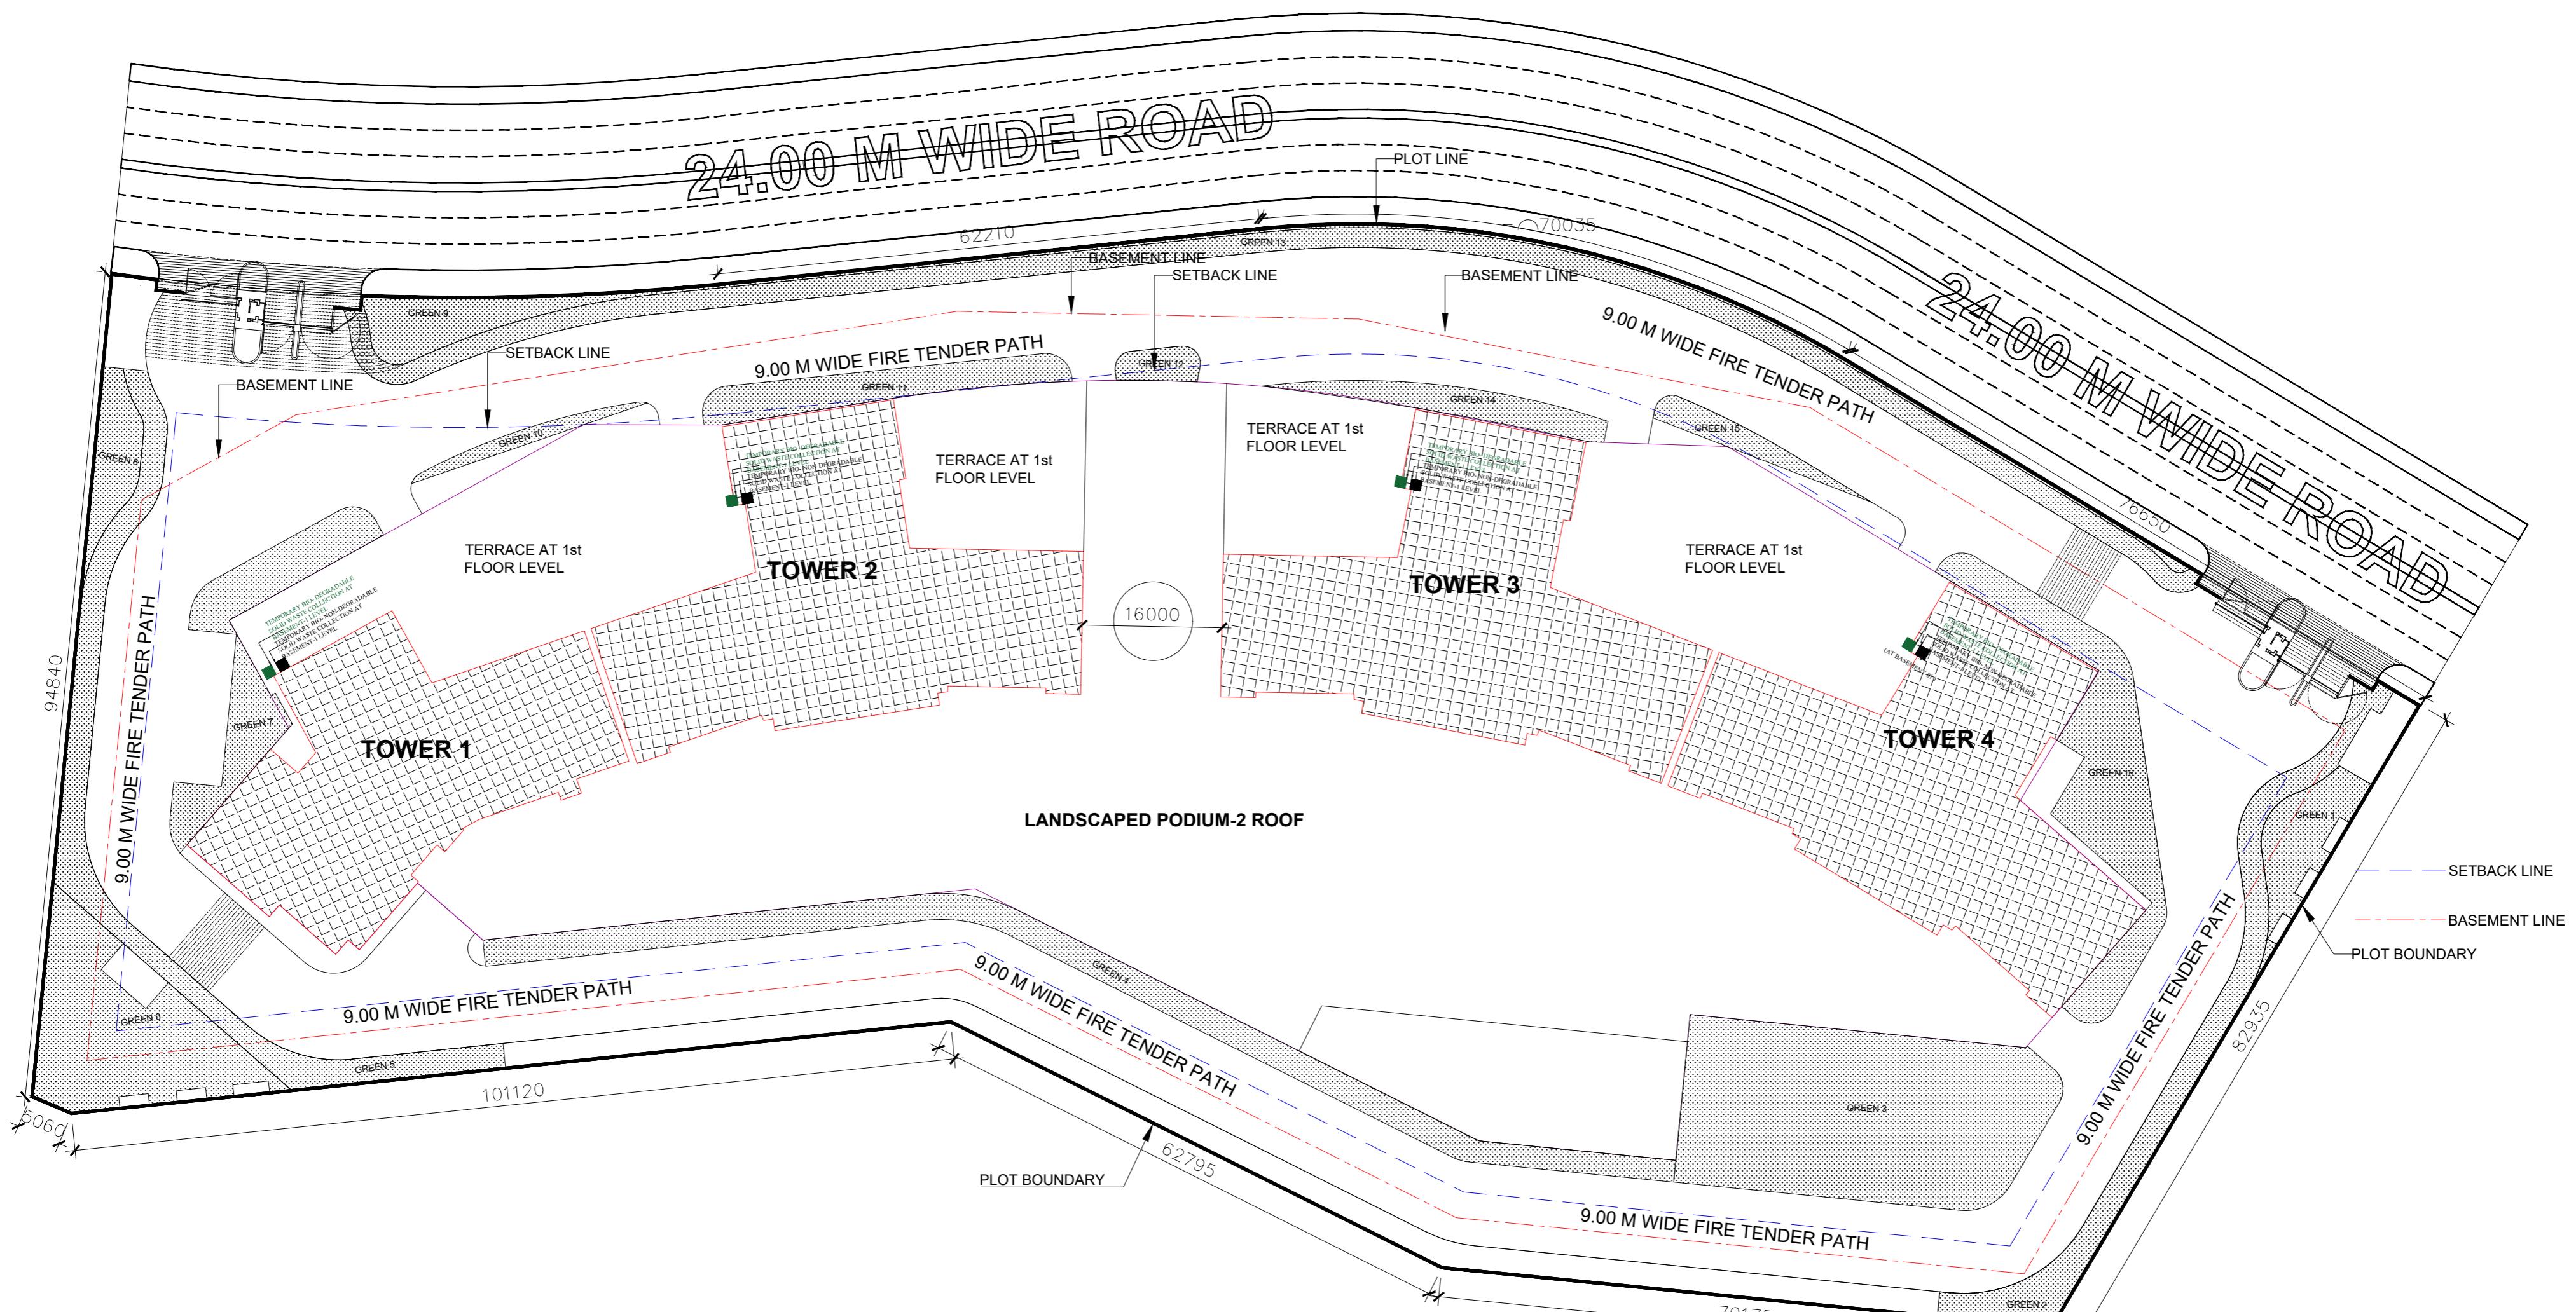

PROJECT:-

**GROUP HOUSING ON PLOT NO.
B-22B & B-24A IN WISH TOWN
JAYPEE GREENS SECTOR 128,
NOIDA, U.P.**

WASTE DISPOSAL LAYOUT