



LEGENDS:-

- RESIDENTIAL PLOTS
- PARKS
- DALAB GHAR
- ROAD
- R.W.H RAIN WATER HARVESTING
- STORM WATER DRAIN
- DRAIN LINE
- TUBE WELL PUMP / WATER LINE
- SEWER LINE
- STREET LIGHT POLE
- ELECTRIC LINE
- ELECTRIC TRANSFORMER
- S.T.P. TANK
- CHAMBER
- COMM. SHOPS

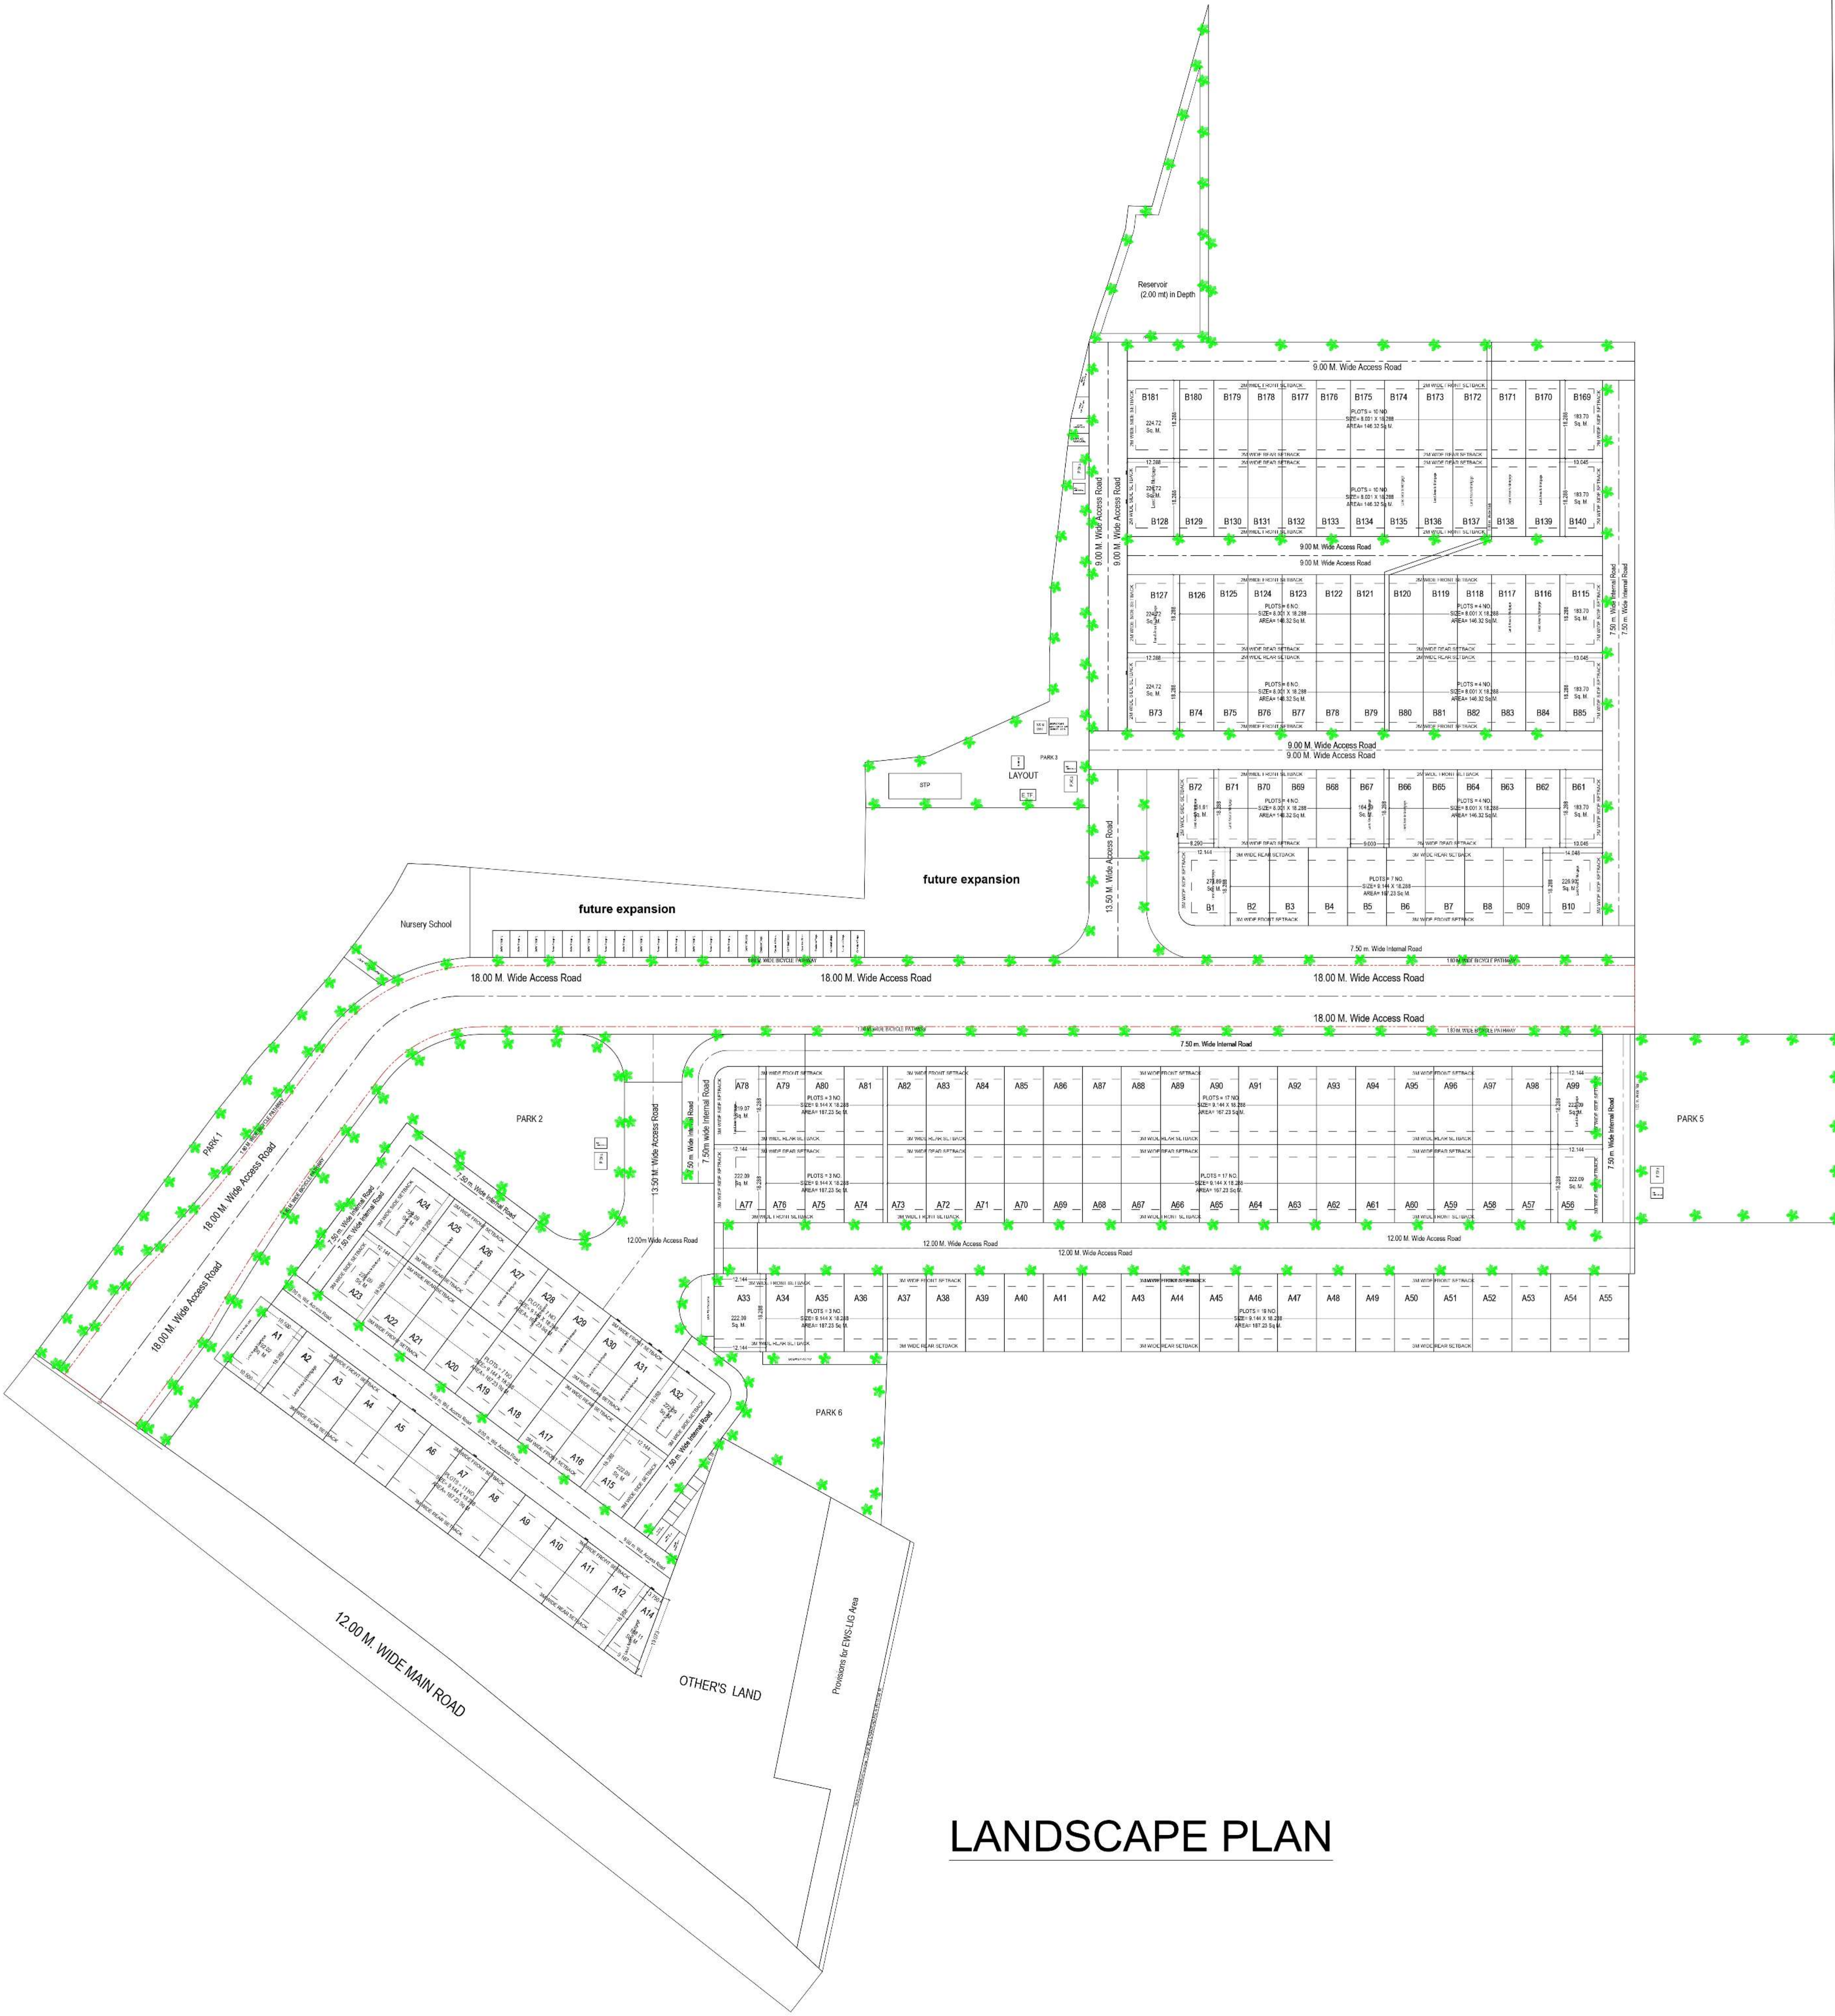

LANDSCAPE PLAN

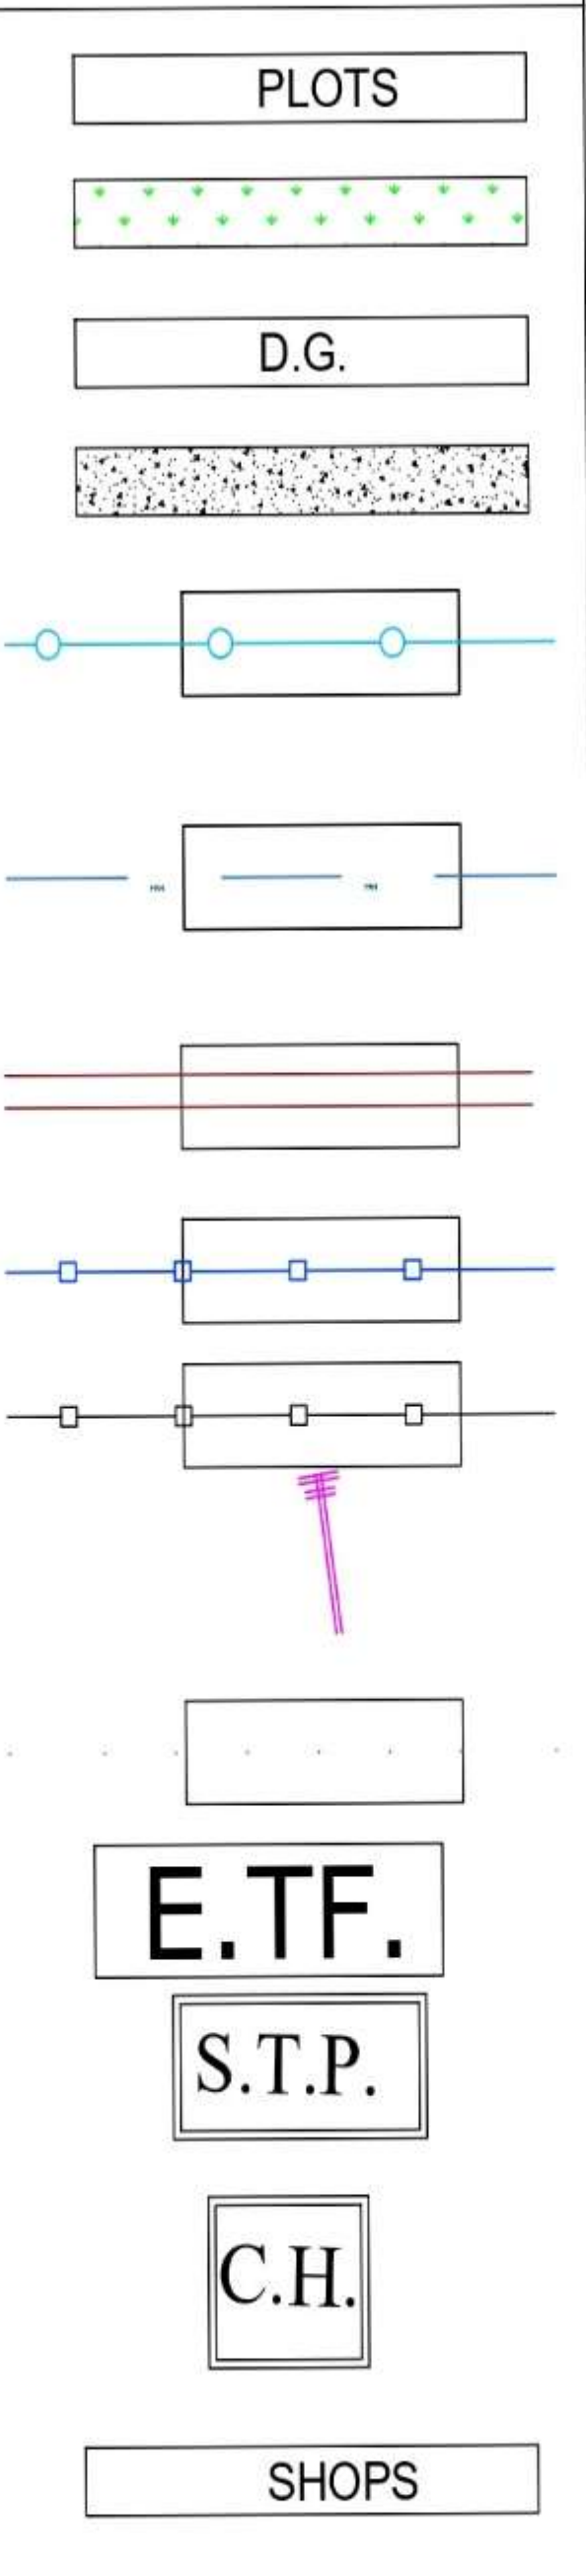

SERVICE PLAN