



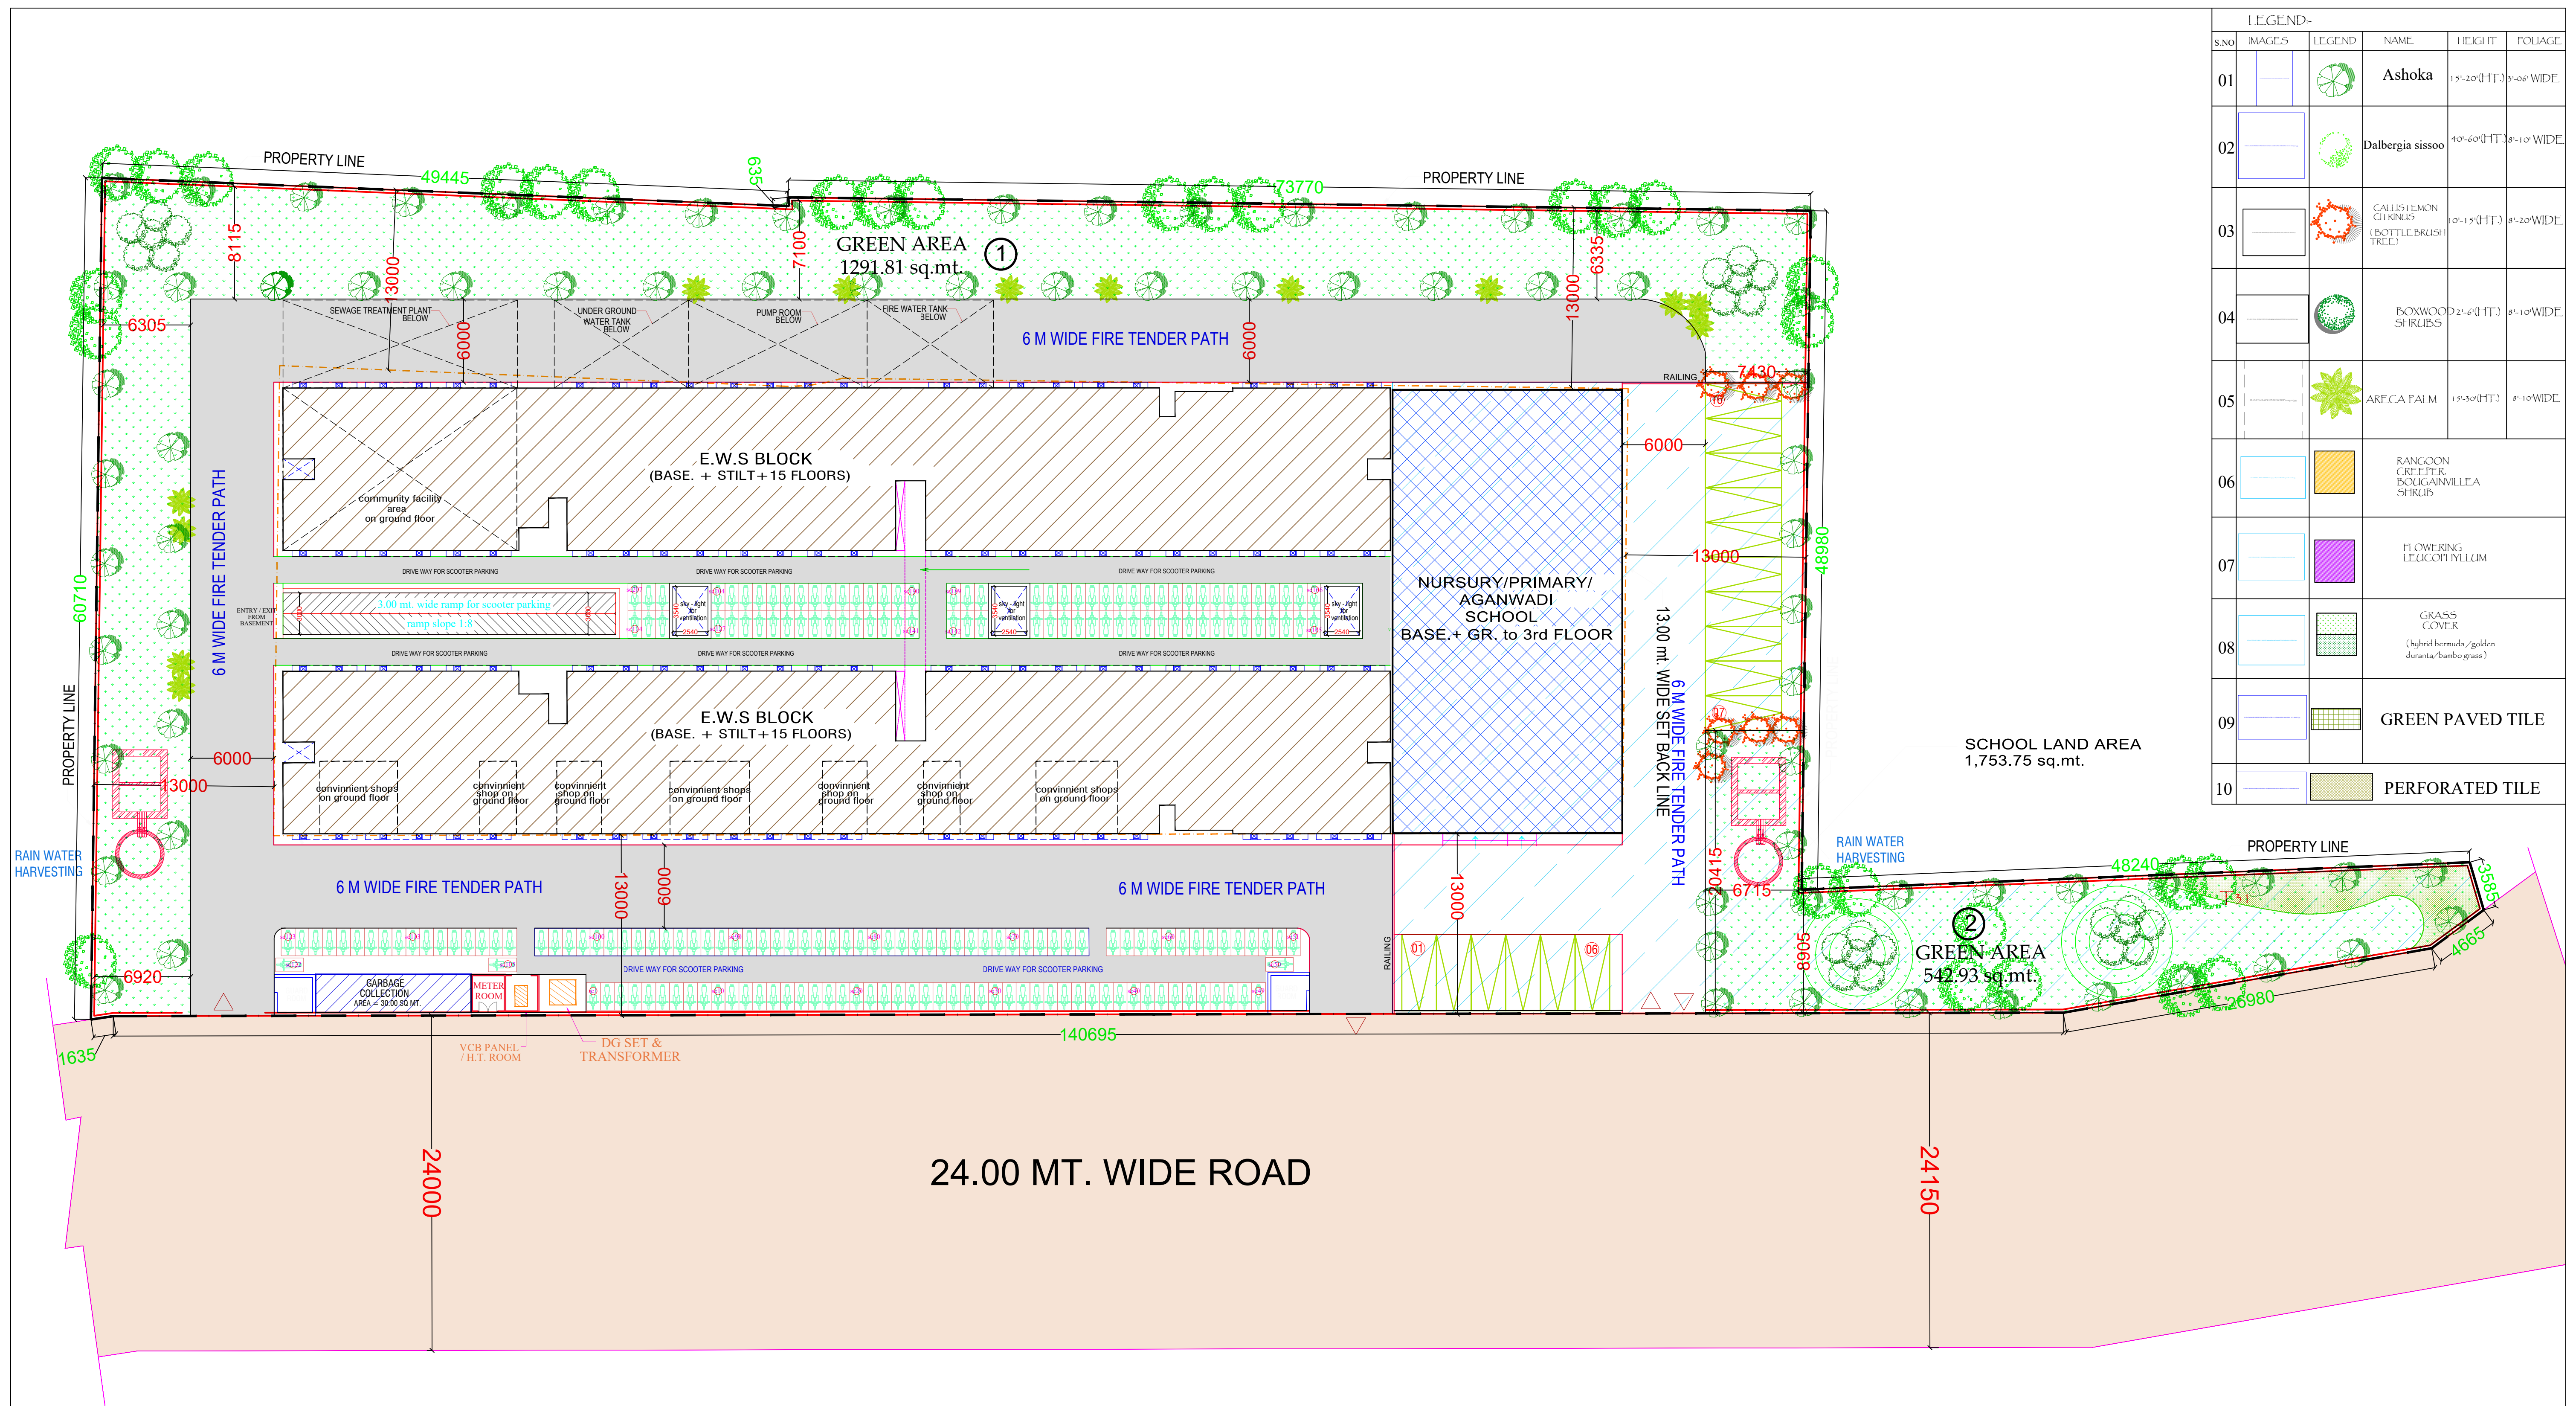

LANDSCAPING PLAN (POCKET - 2)

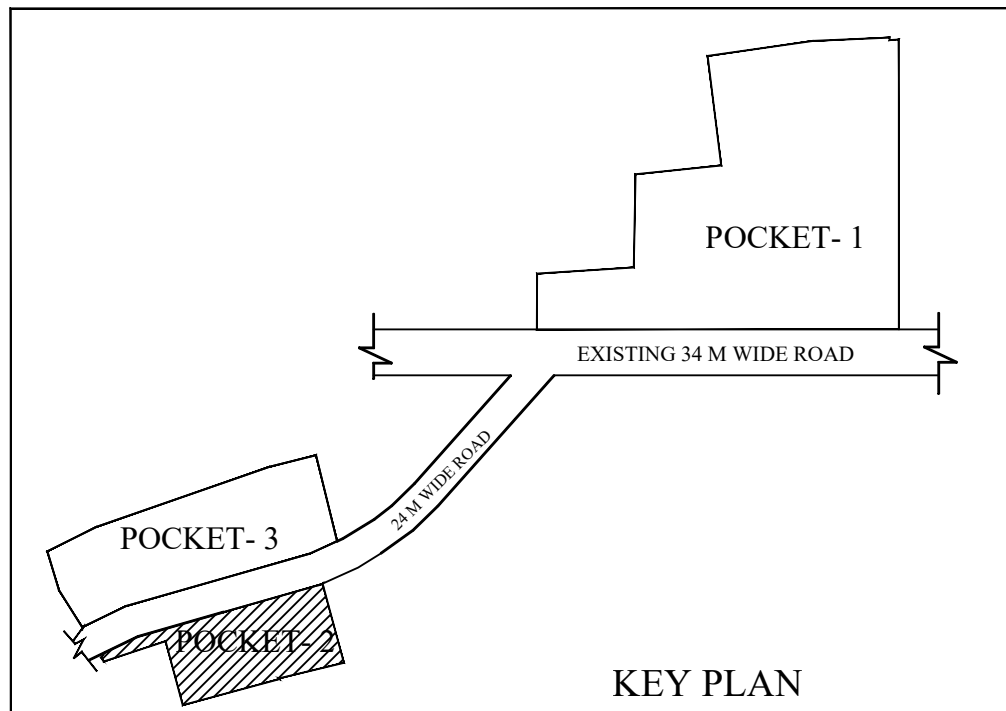

GREEN AREA PROVIDED		
s.no.	particular	area (sq.mt.)
1.	GREEN AREA - 1	1,287.00
2.	GREEN AREA - 2	547.74
TOTAL AREA		1,834.74

TREES REQUIRED IS 50 no TREES FOR PER HECTAIRE
SO = 0.765218 X 50
= 38.26 (say - 38 TREES)
PROVIDED TREES = 40nos.

PROJECT:-
SUBMISSION DRAWING FOR THE PROPOSED PROJECT (PMAY URBAN) AT POCKET - 1 , 2 , 3 LAND DEVELOPMENT & GRAHATHAN YOJNA (AJANTAPURAM) LONI ROAD DISTRICT GHAZIABAD (U.P.)

DEVELOPER'S :-
SHRI RAMA KRISHNA SEHKARI AWAS SAMITI LIMITED

THROUGH :-
Mr. - SANDEEP GARG (Secretary)
Mr. - SAPAN MOHAN GUPTA (executive member)

DRAWING TITLE :
(POCKET - 2) E.W.S. LANDSCPING PLAN

OWNER'S SIGN ARCHITECT'S SIGN

ANUJ AGARWAL ARCHITECTS
OFFICE:- A-244 KAUSHAMBI GHAZIABAD (U.P.)
Ph:-0120 - 4165716 , 4563716 , 6454182
e-mail : arch.anujagarwal@gmail.com

SCALE	DEALT BY A. CHAUHAN	DATE
DESIGN BY	CHECKED BY	DRG. No. SD-40