
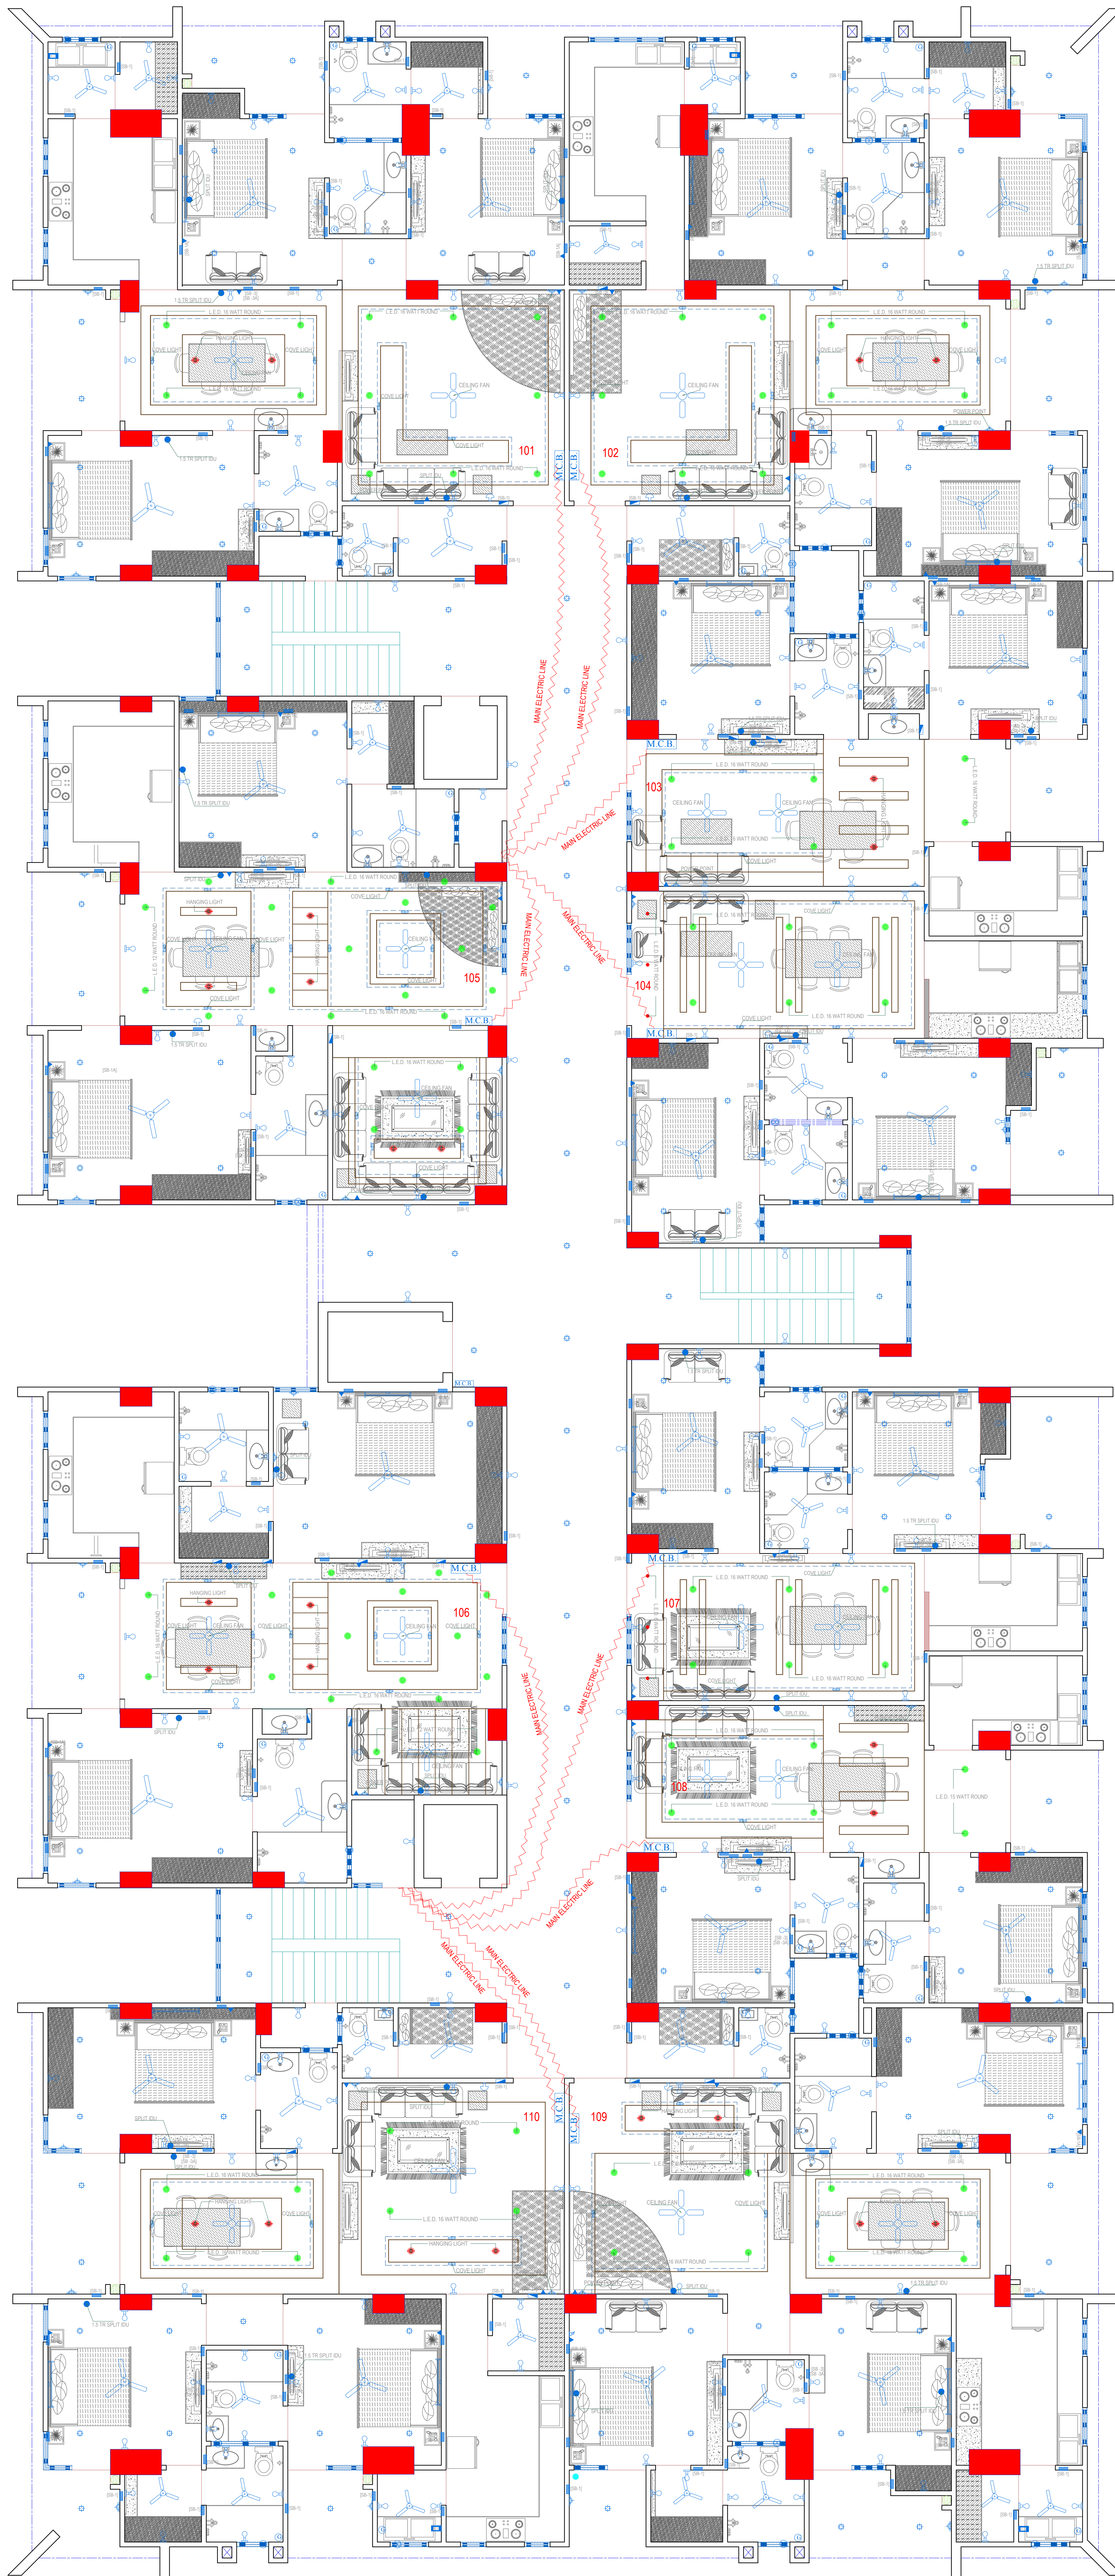


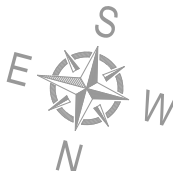

Client :		M/S TULSI INFRAHEIGHTS PVT. LTD.	
Project Title :		PROPOSED MULTI STOREY FLATS AT AGRA	
Drawing Title :		TYPICAL FLOOR ELECTRIC PLAN	
Scale :			
N.T.S.			
Drawn by:		Working by:	
Mr. MOHIT		Mr. MOHIT	
		Checked by :	
		Mr. ROHIT SETHI	
Dwg.-No. : 128			
S. No.		Date	
Issue		06-05-2015	
Rev. 1			
Rev. 2			
Rev. 3			
Rev. 4			

GENERAL NOTES:-

1. All dimensions in this drawing are in Feet & Inches.
2. Only written dimensions are to be followed, drawing should not be scaled under any circumstances.
3. All measurements must be checked & verified by the contractors prior to execution of work at the site.
4. Any discrepancies between Architectural, Structural & Services drawings must be brought into the Notice immediately & prior to execution at site.
5. This drawing is to be read in conjunction with all relevant Structural, Services & Facility Planning Drawings.
6. Detail Drawings shall take precedence over Working Drawings.
7. Co-Ordination With Services Such As HVAC, Plumbing & Electrical etc. is the responsibility of the contractors.

This Drawing is the Property of DESIGN ENCLAVE INTERNATIONAL. It must not be Copied, Used, Reproduced or Handed Over to Third Party without Prior Written Permission. The Information is issued on with the Understanding that no part thereof shall be Duplicated for the purpose other than the Expressed Purpose.