


SERVICES PLAN

PRODUCED BY AN AUTODESK EDUCATIONAL PRODUCT

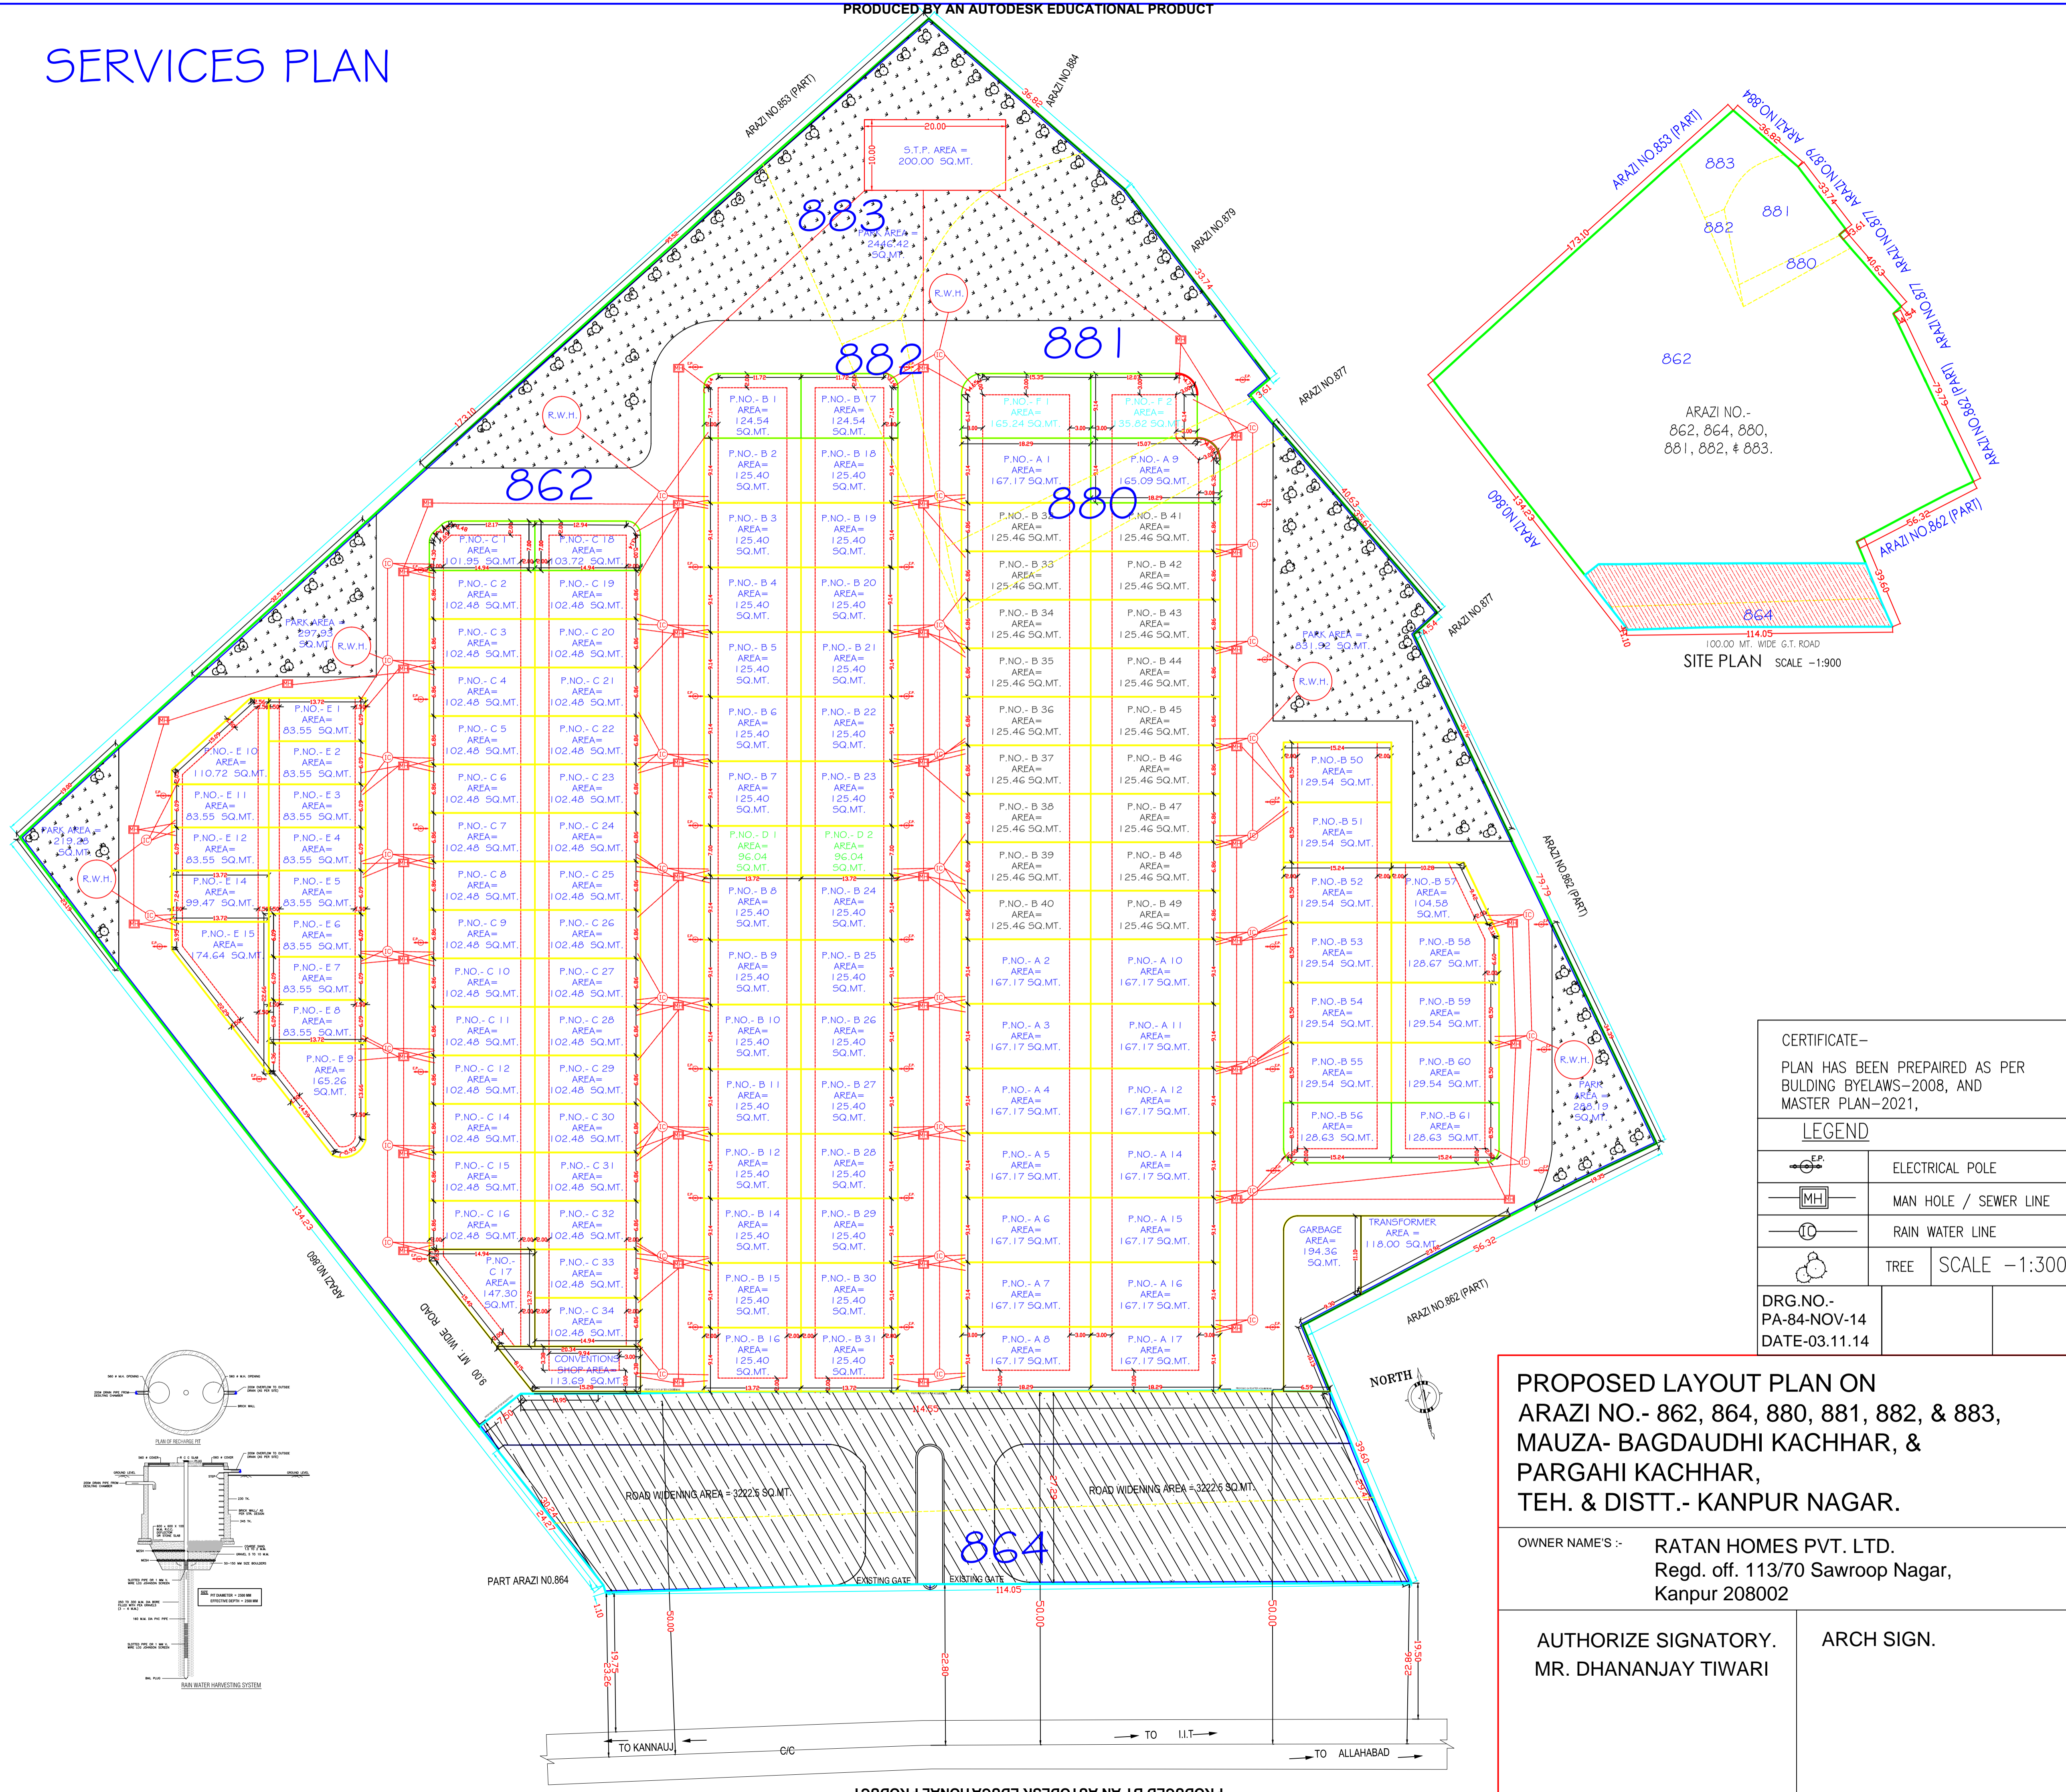

ARAZI NO.-
862, 864, 880,
881, 882, & 883.

100.00 MT. WIDE G.T. ROAD
SITE PLAN SCALE - 1:900



CERTIFICATE-	
PLAN HAS BEEN PREPARED AS PER BUILDING BYELAWS-2008, AND MASTER PLAN-2021,	
LEGEND	
	ELECTRICAL POLE
	MAN HOLE / SEWER LINE
	RAIN WATER LINE
	TREE
SCALE - 1:300	
DRG.NO.- PA-84-NOV-14	DATE-03.11.14

**PROPOSED LAYOUT PLAN ON
ARAZI NO.- 862, 864, 880, 881, 882, & 883,
MAUZA- BAGDAUDHI KACHHAR, &
PARGAHI KACHHAR,
TEH. & DISTT.- KANPUR NAGAR.**

OWNER NAME'S :- **RATAN HOMES PVT. LTD.**
Regd. off. 113/70 Sawroop Nagar,
Kanpur 208002

AUTHORIZE SIGNATORY.
MR. DHANANJAY TIWARI

ARCH SIGN.

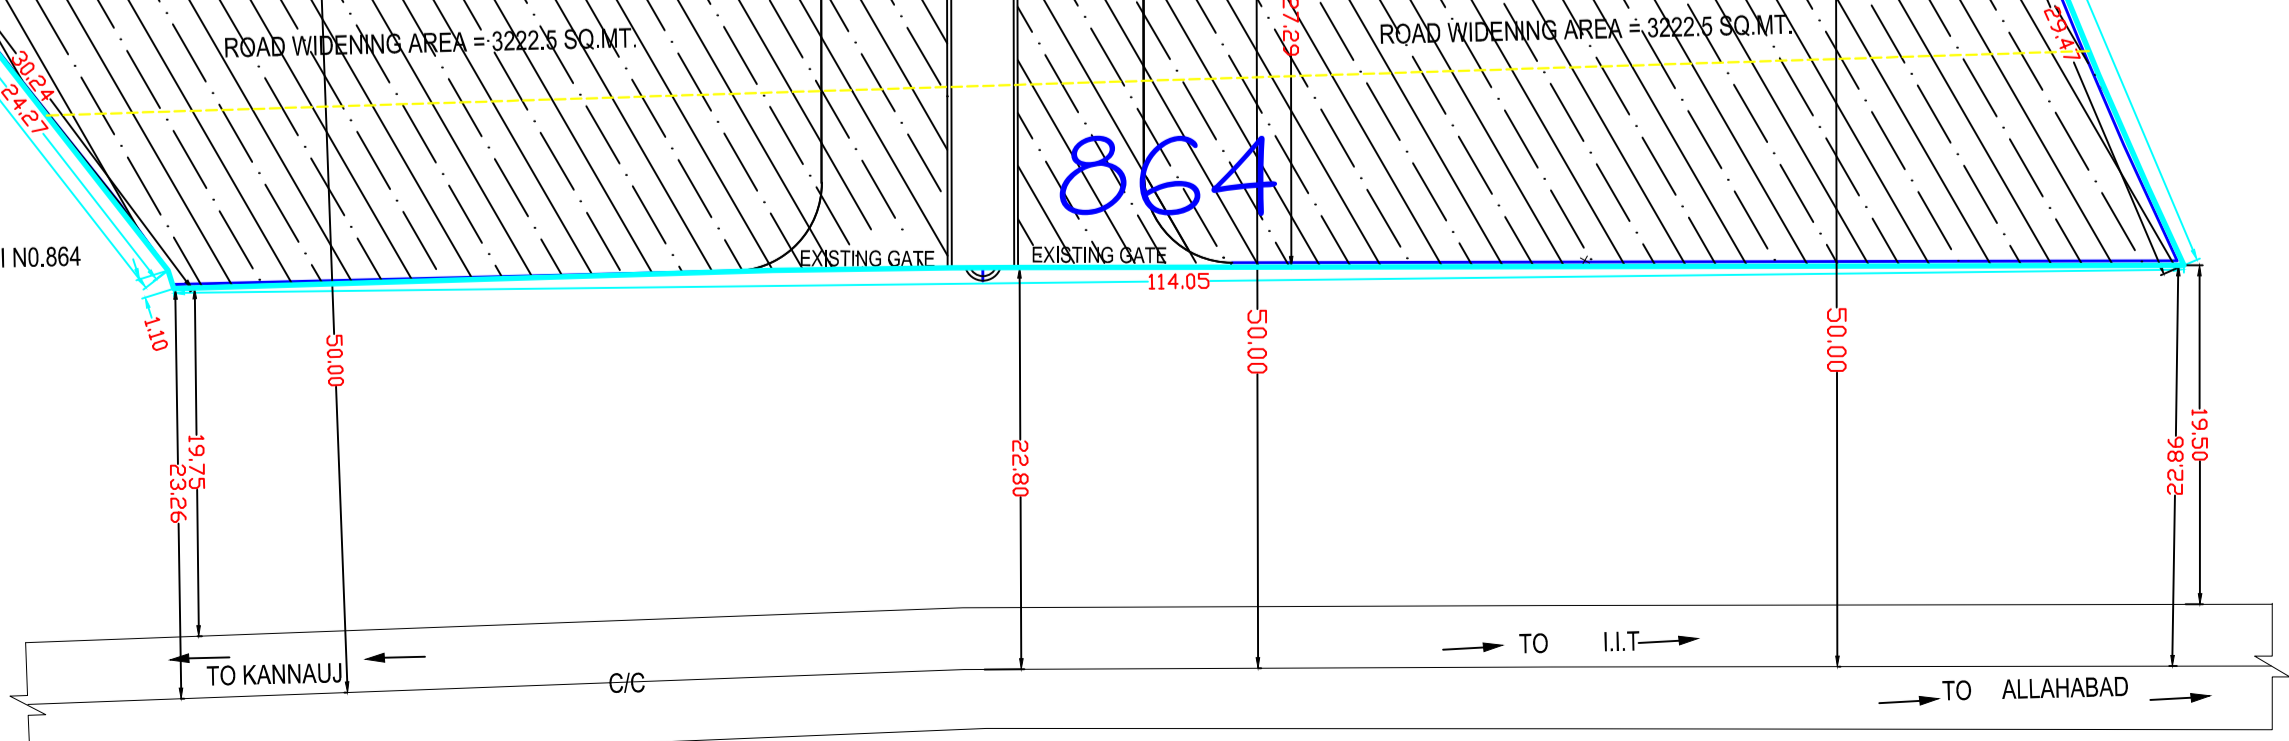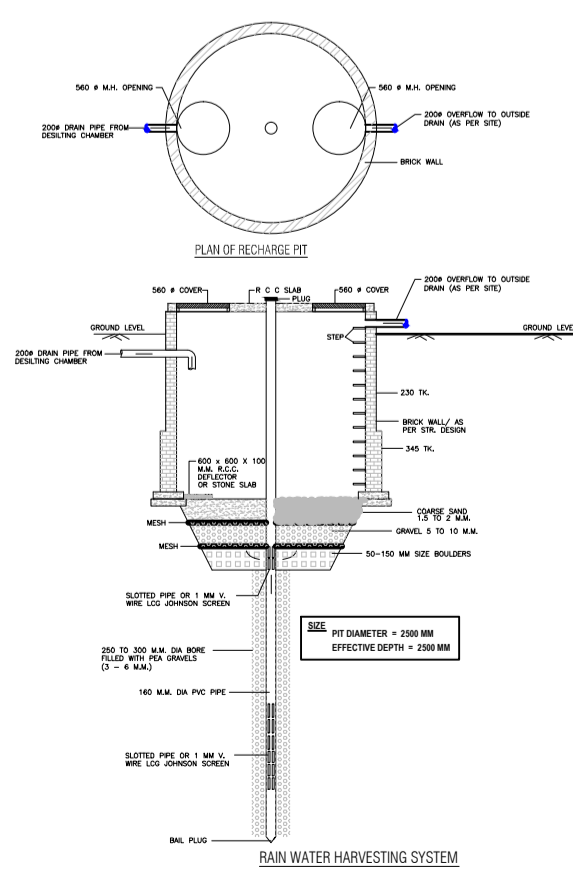

PRODUCED BY AN AUTODESK EDUCATIONAL PRODUCT

PRODUCED BY AN AUTODESK EDUCATIONAL PRODUCT

PRODUCED BY AN AUTODESK EDUCATIONAL PRODUCT