
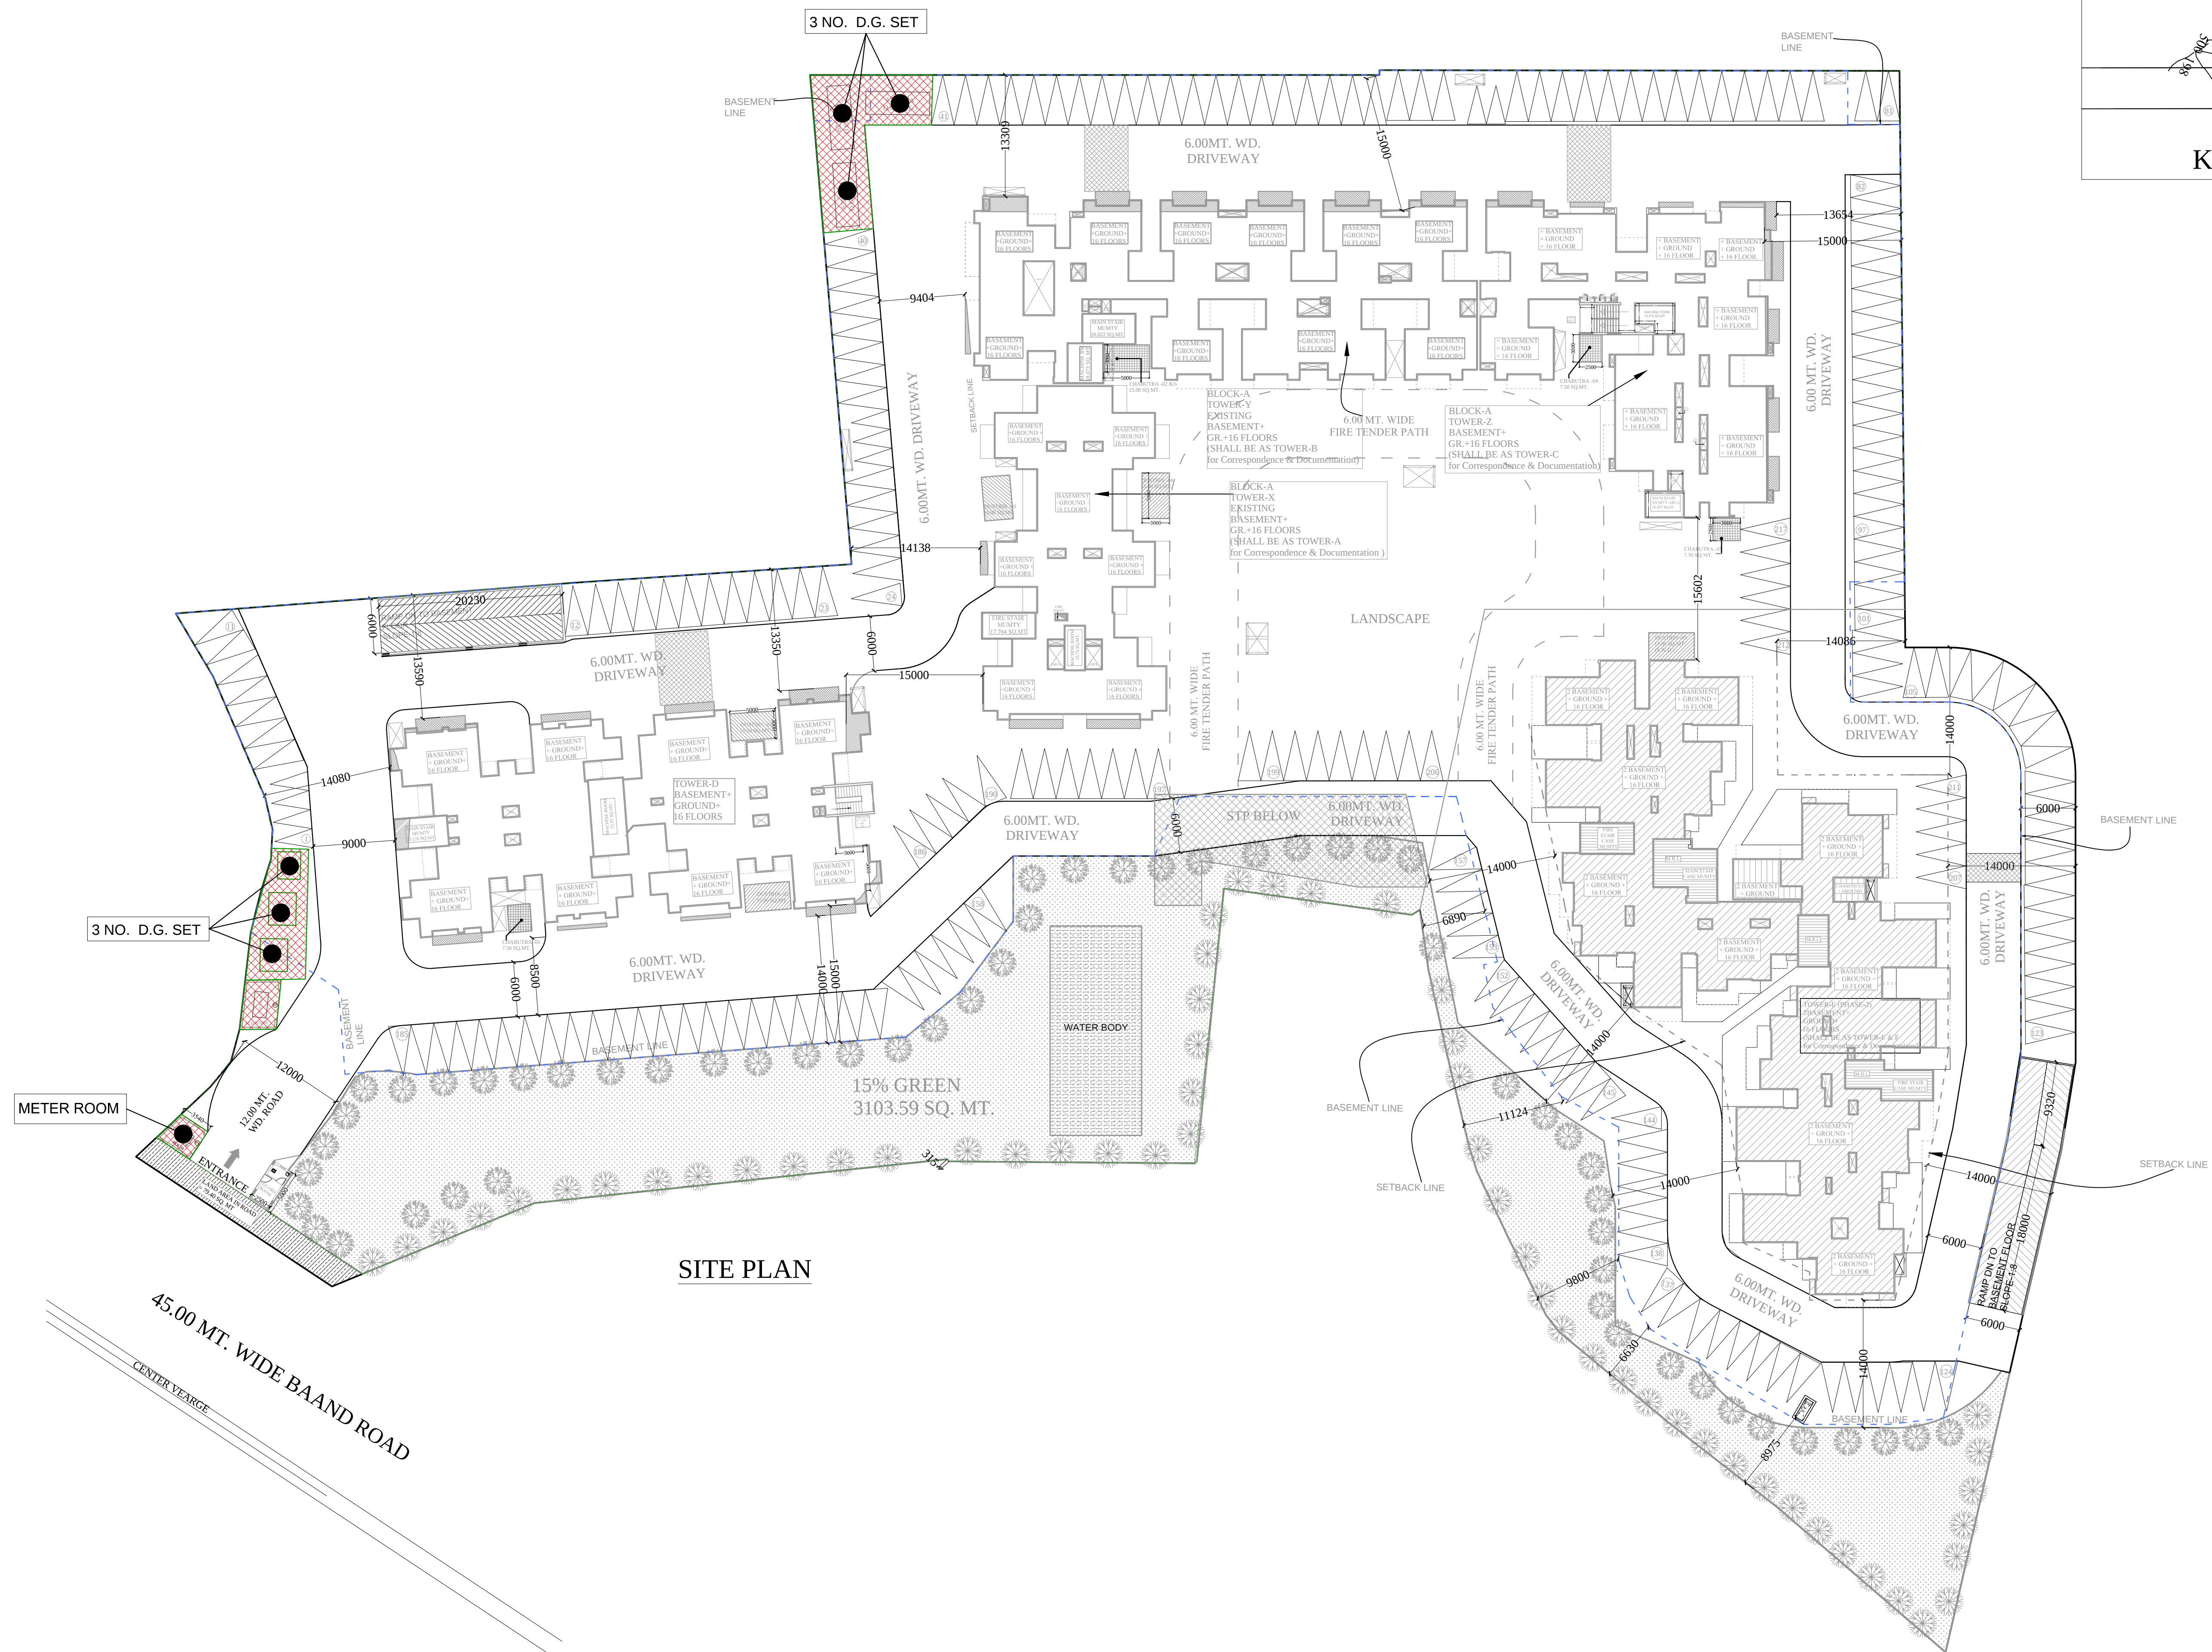
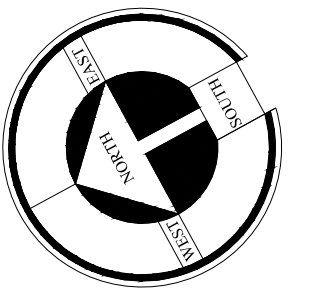
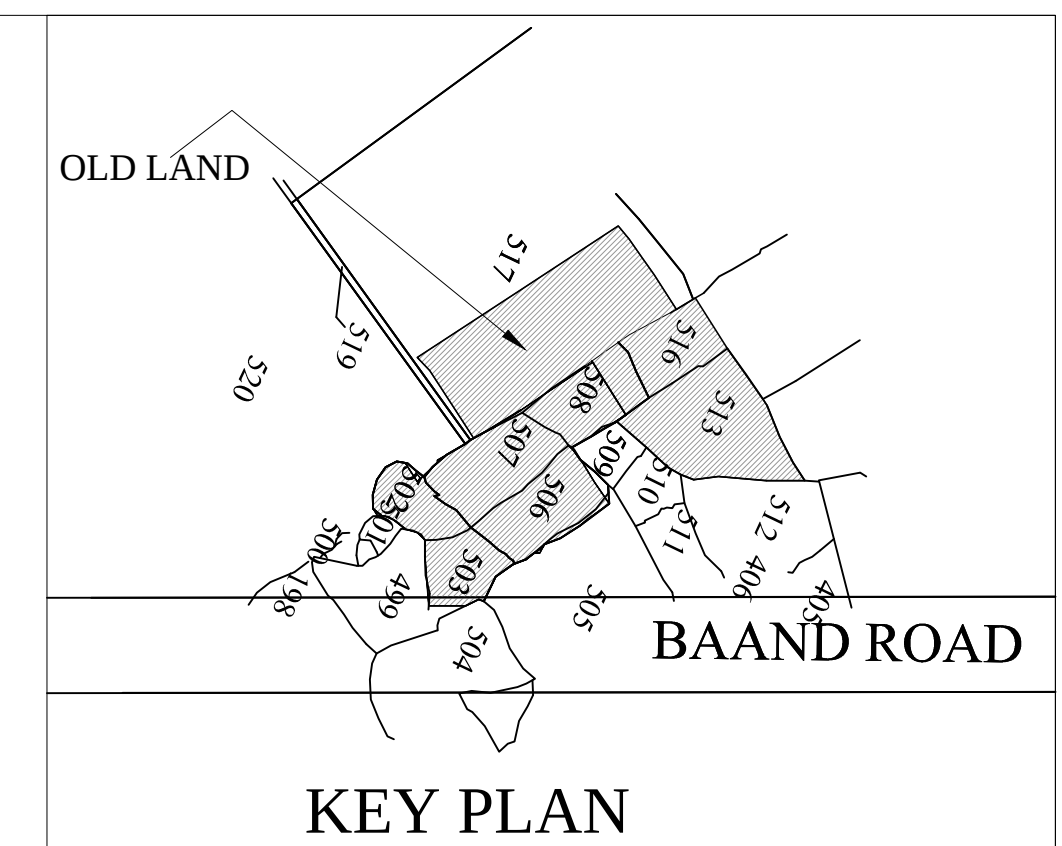


 

PROJECT :- RESIDENTIAL COMPLEX AT KHASRA No. 502,503,506,507,508,513,516,517 VILLAGE:- NUR NAGAR, N.H -58, GHAZIABAD			
BUILDERS & PROMOTER :- M/s STAR AMD REALCON 1010,Faiz Rd., Karol Bagh, New Delhi. Through: - Mr. Nitin Gupta Ph. 0120 - 4387710 - 13 DRAWING TITLE :- ELECTRICITY SUPPLY PLAN			
		ARCHITECTS' :- Space Designers International B-34, Sector-67, Noida-201301 (U.P.) Phone :- +91-011-18337717, 18, 19, 20 Mobile: 9811336231 Website www.spaced.com, E-mail: spaced@gmail.com	
DRAWN BY :- SANJAY	CHECKED BY :- VISHAL	SCALE 1: 350	DATED :-
		ARCHITECT'S SIGN.	
		DRG.NO. - 01	