


SITE PLAN FOR ELECTRICAL LAYOUT

SITE PLAN FOR ELECTRICAL LAYOUT

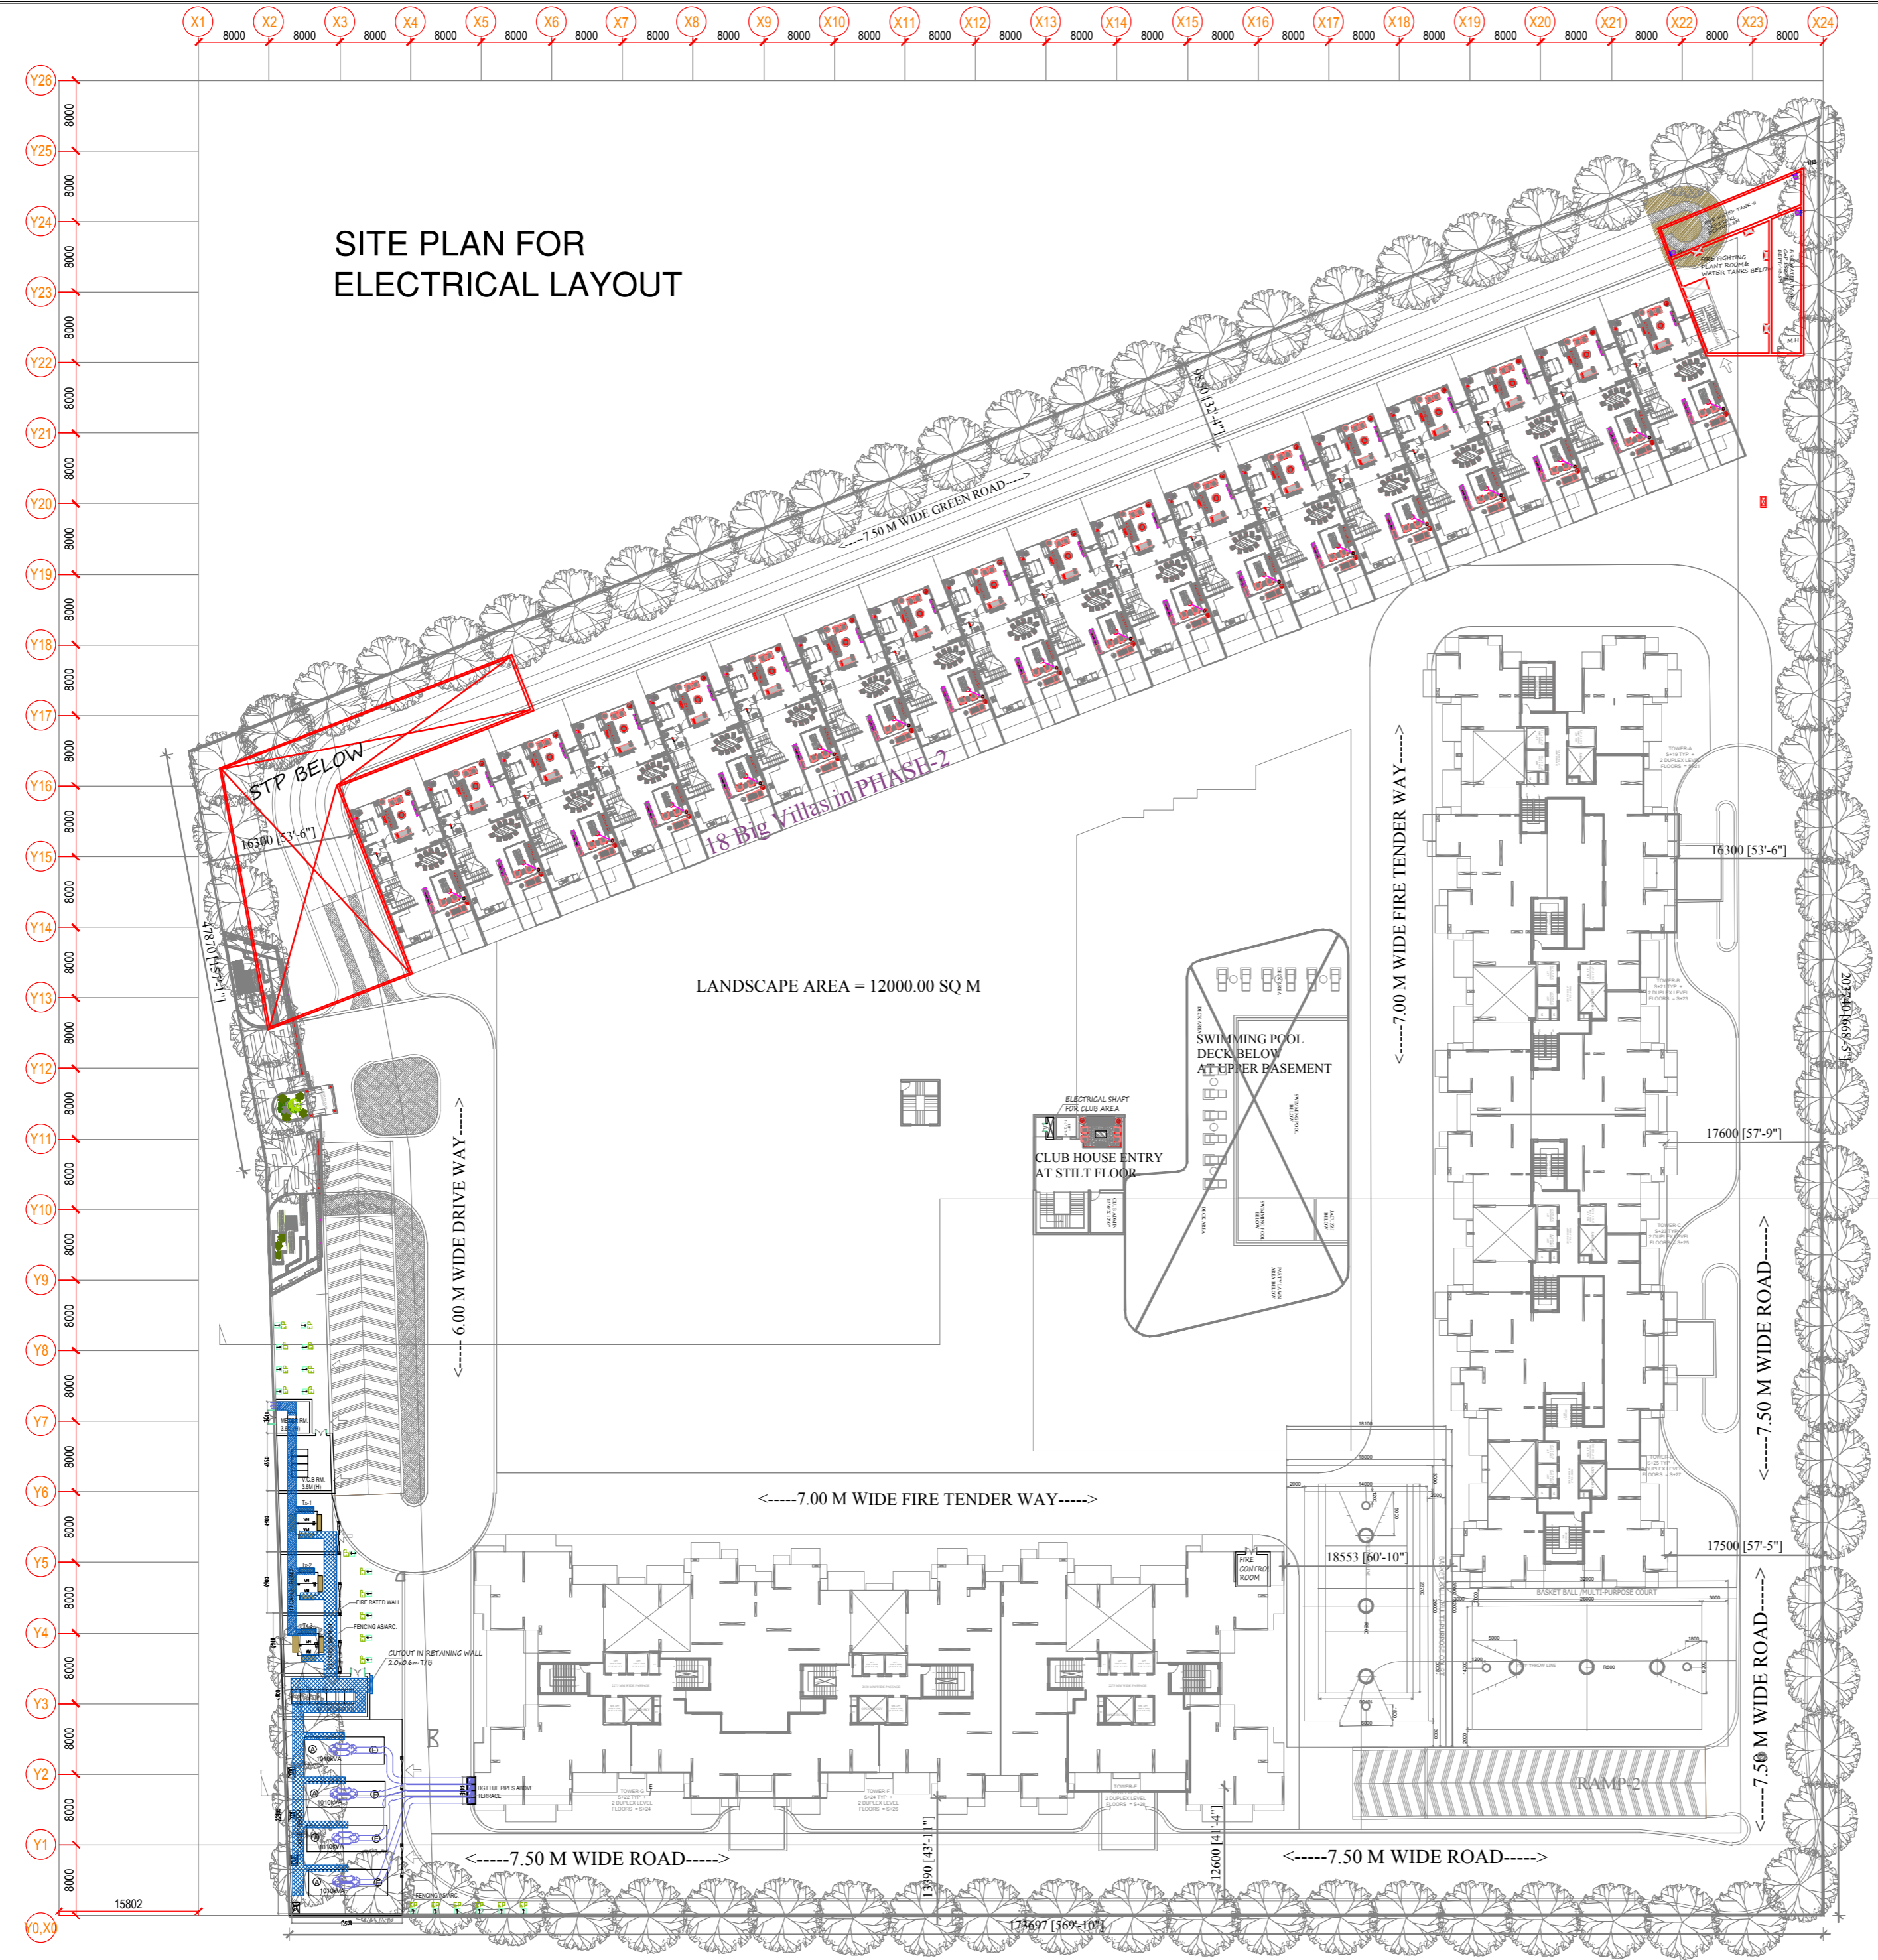

PART PLOT AREA = 30000.0 SQM