


LEGEND		
KEY	SYMBOL	DESCRIPTION
L1		DOUBLE ARM POLE LIGHT 6 MTR HIGH
L1A		SINGLE POLE LIGHT 6 MTR HIGH
L2		POST TOP LIGHT
L3		BOLLARD
L5		WATER BODY UP-LIGHTER
L6		TREE-SHRUB UP LIGHTER / FOCUS LIGHT
L7		CEILING FLUSHED MOUNTED LIGHT
		QUANTITY
		29 NOS.
		15 NOS.
		28 NOS.
		30 NOS.
		04 NOS.
		31 NOS.
		100 NOS.

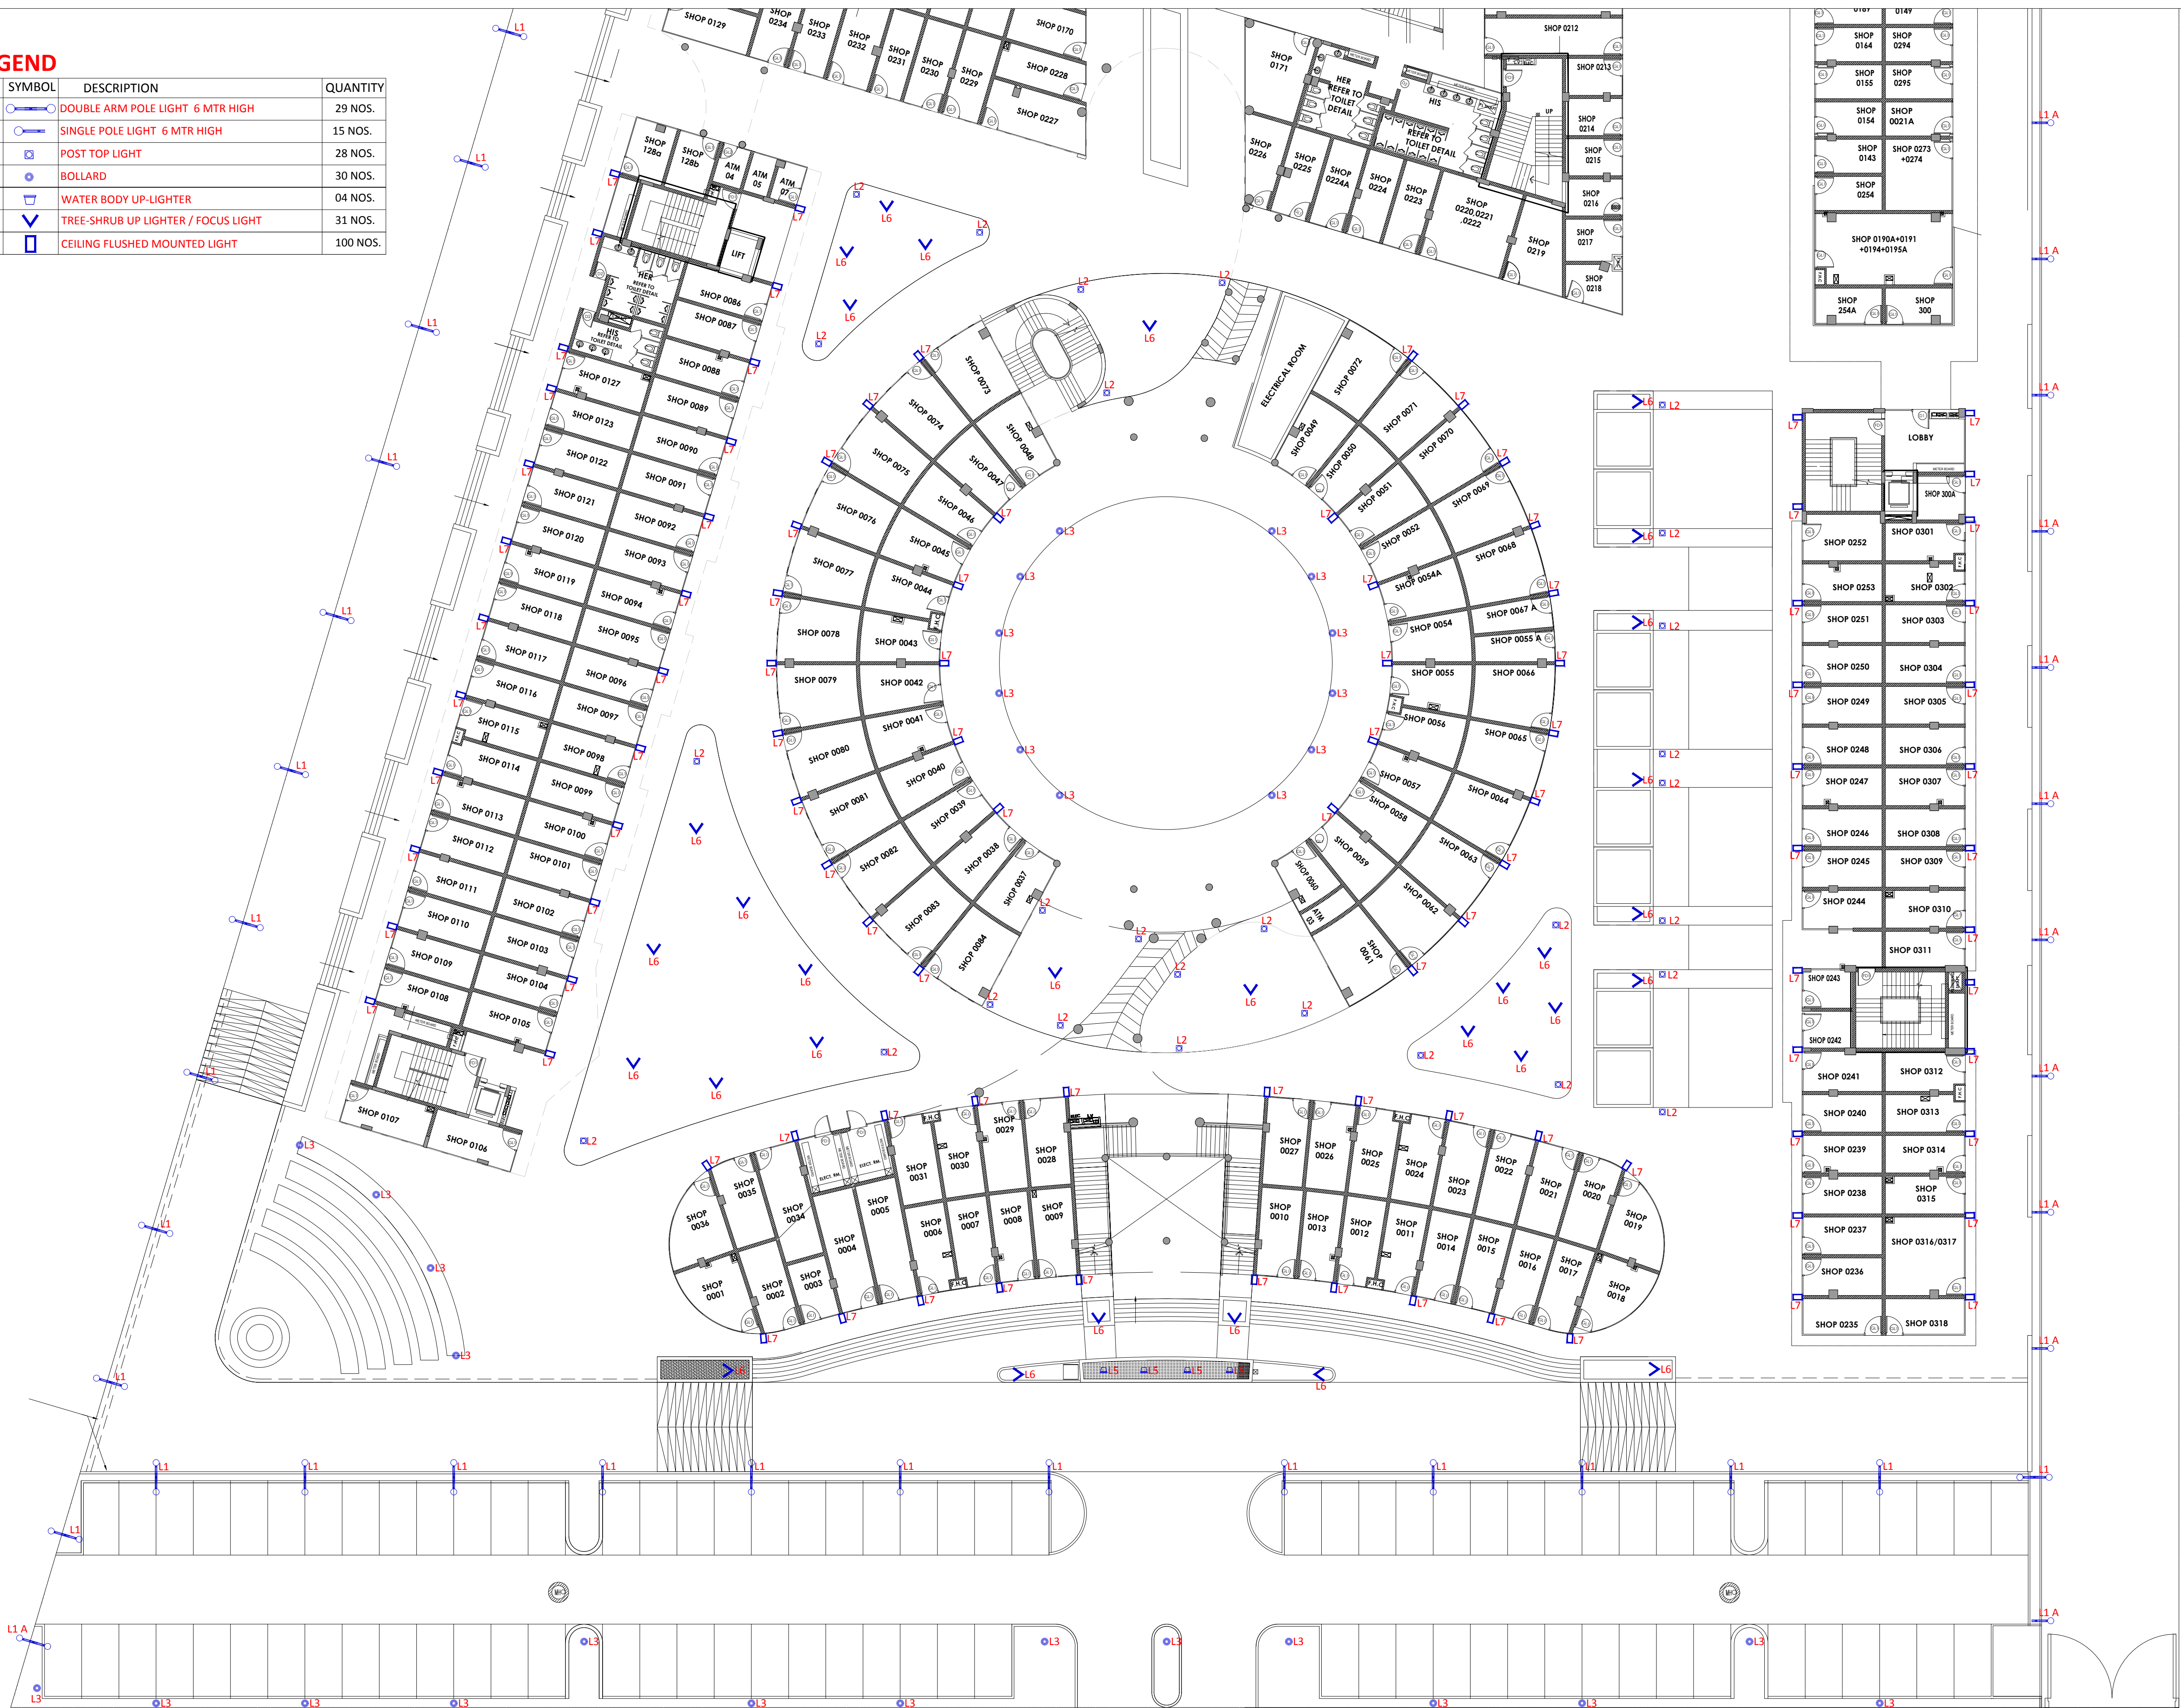

PROPOSED SHOPPING COMPLEX

IMPERIA IT PARK AT G. NOIDA

H2O PREMIER

REFERENCE DRAWINGS

GENERAL NOTES

TYPICAL DETAILS

GN-01

TD-01

This drawing & design is the copyright of the designer. No portion of this drawing may be reproduced without the written permission of the designer.

All dimensions are in millimeter unless otherwise specified. Dimensions shall not be scaled off the drawing.

This drawing shall be read in conjunction with structural and other service drawings along with relevant specifications.

Level +0.00 corresponds with the proposed from the access road level as per master plan.

Contractor shall check and verify all dimensions before commencing any construction work, and discrepancy or omission to be immediately reported to the architect of designer.

TITLE :
ELECTRICAL LIGHTS-SITE LAYOUT

DRAWING NO.
1037/60/B/LA/108A

SCALE
1:150

DATE:-
26/06/2017

DATE	REVISION	DESCRIPTION	CHECKED	APPROVED

PROJECT COORDINATOR :

DRAWN BY :

APPROVED BY :

ISL

(INHOUSE-ARCHITECTURE)