


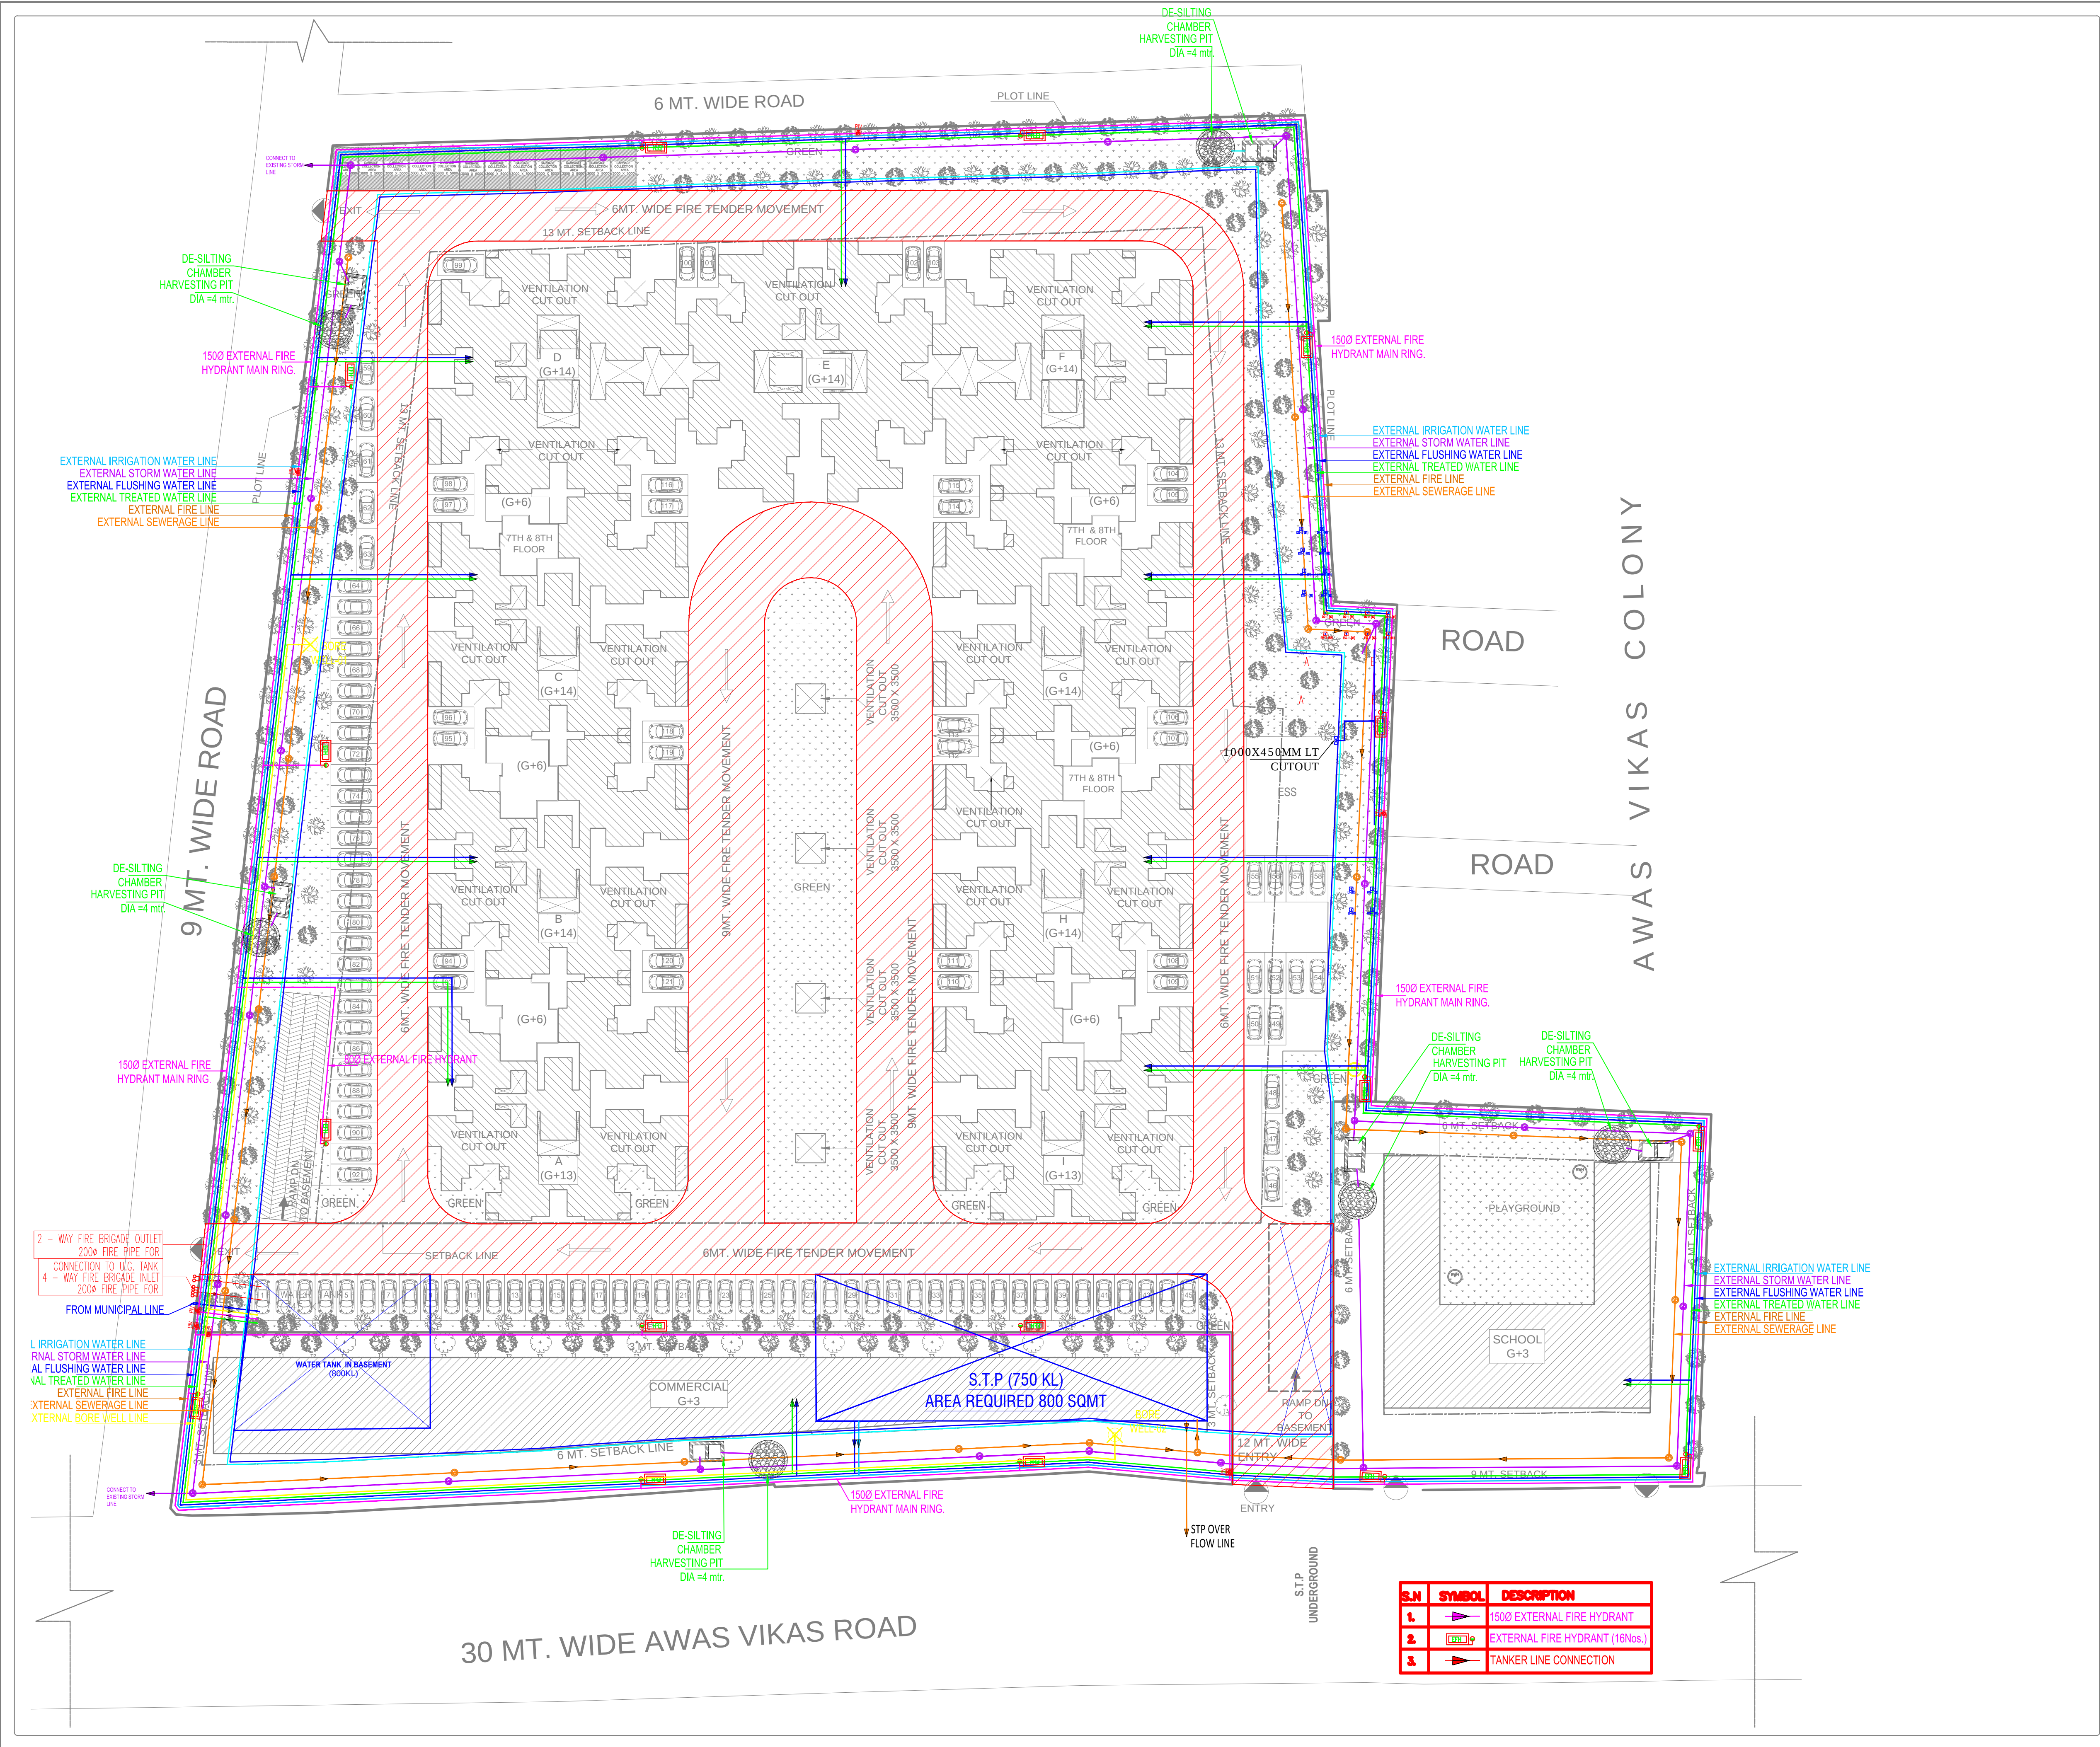

NOTES:
THIS ENTIRE DEVELOPMENT HAS BEEN CONCEIVED
DESIGNED AND DRAFTED ON THE BASIS OF THE FOLLOWING
PARAMETERS.

1. ALL DIMENSIONS ARE IN MM.
2. DIMENSIONS NOT TO BE SCALED

DRAWING TITLE:
**FIRE FIGHTING & ESCAPE ROUTE - SITE
PLAN**

PROJECT TITLE:
ANTHELA- AFFORDABLE HOUSING AT
SECTOR 12D,AWAS VIKAS SIKANDRA
YOJNA, AGRA

CLIENT:
OP CHAINS HOUSING LLP &
M/S BHARAT NAGAR HOUSING

DRAWN BY:
S.K.

CHECKED BY:
S.KUMAR

SHEET NO.

SCALE 1:350

NORTH:

CLIENT

ARCHITECT

ARCHITECT:
NEXUSPLUS
CONSULTANTS PVT. LTD.
B-116 2ND FLOOR, SECTOR-50,
NOIDA-201301
PHONE NO. 0120 4355781 / 4250663

