



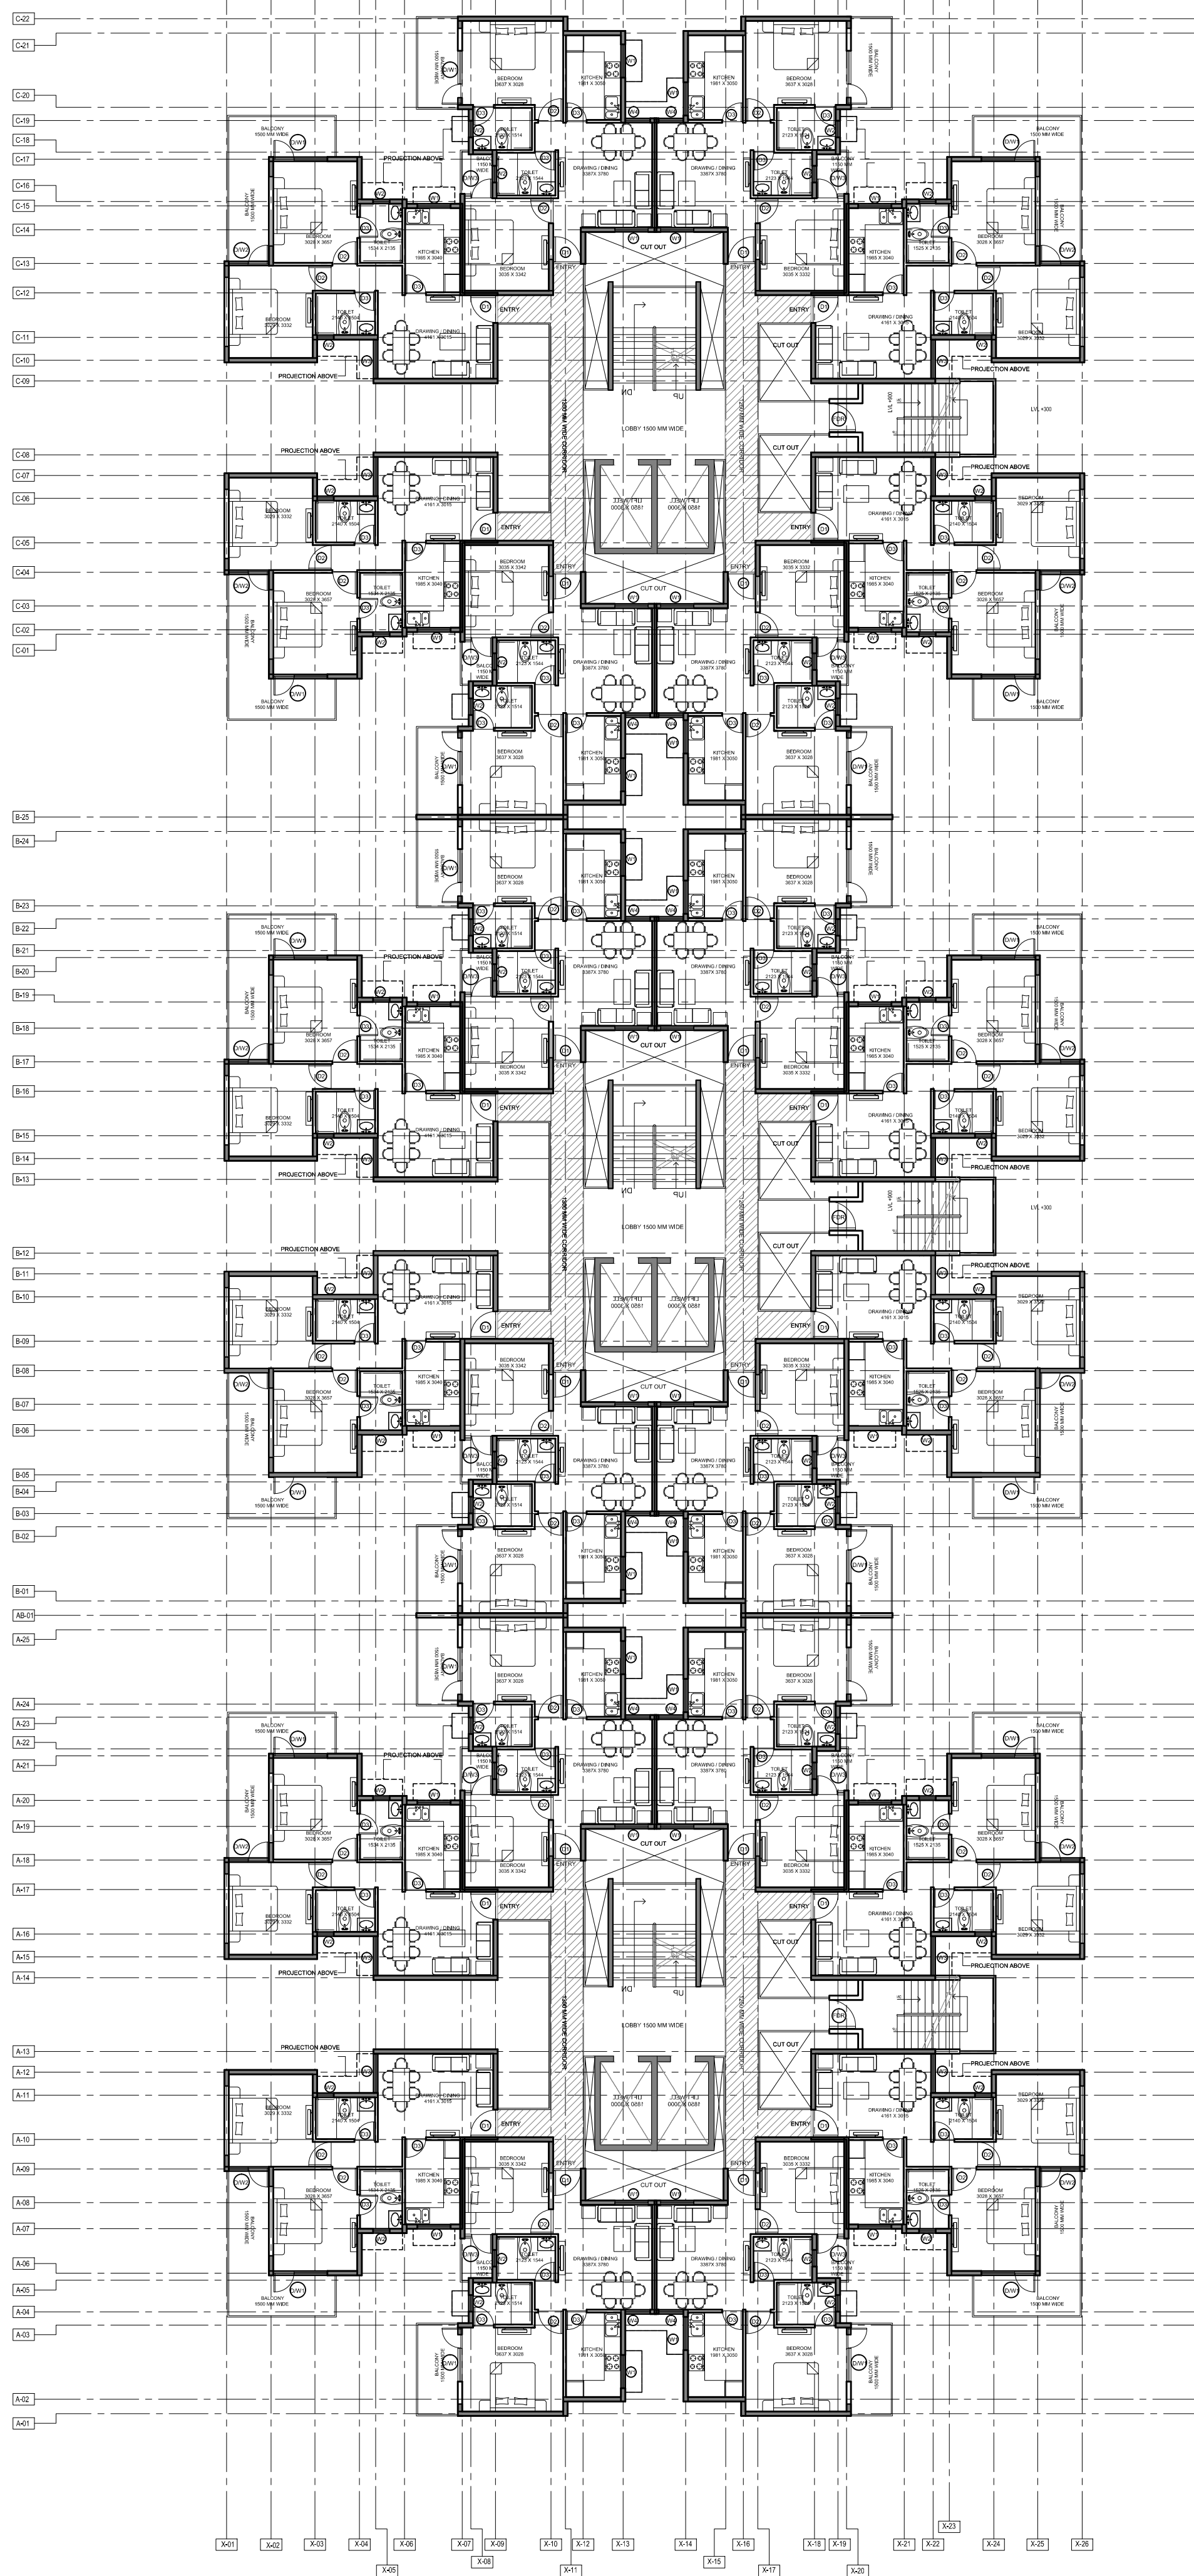


SECOND TO FOURTH & SIXTH FLOOR

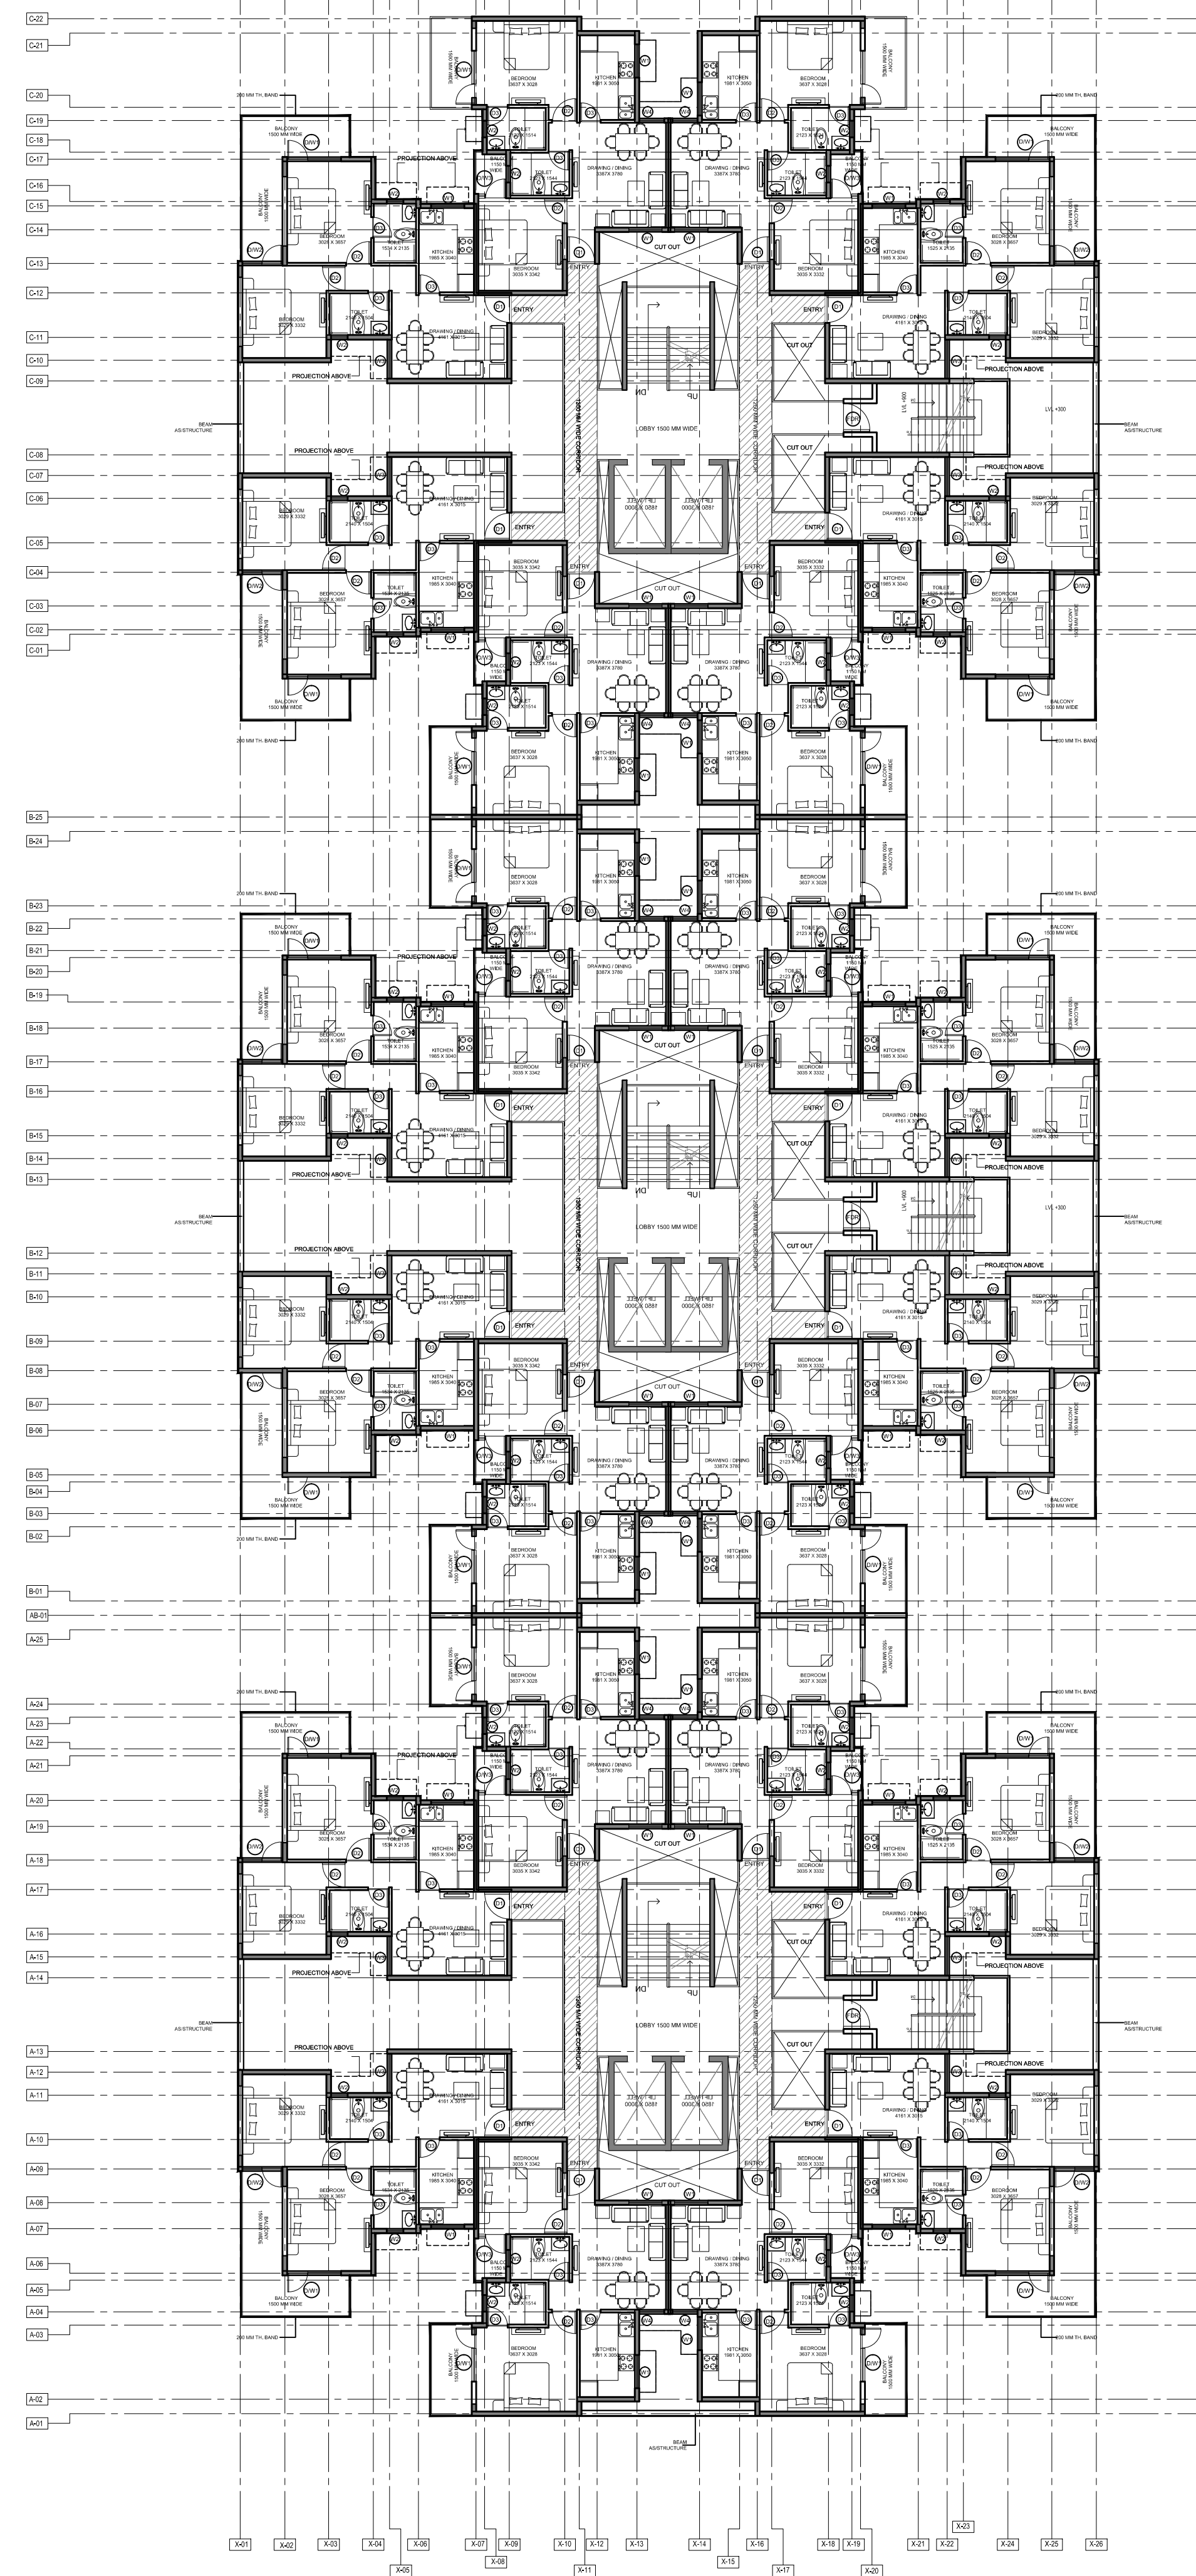

FIFTH FLOOR

KEY PLAN

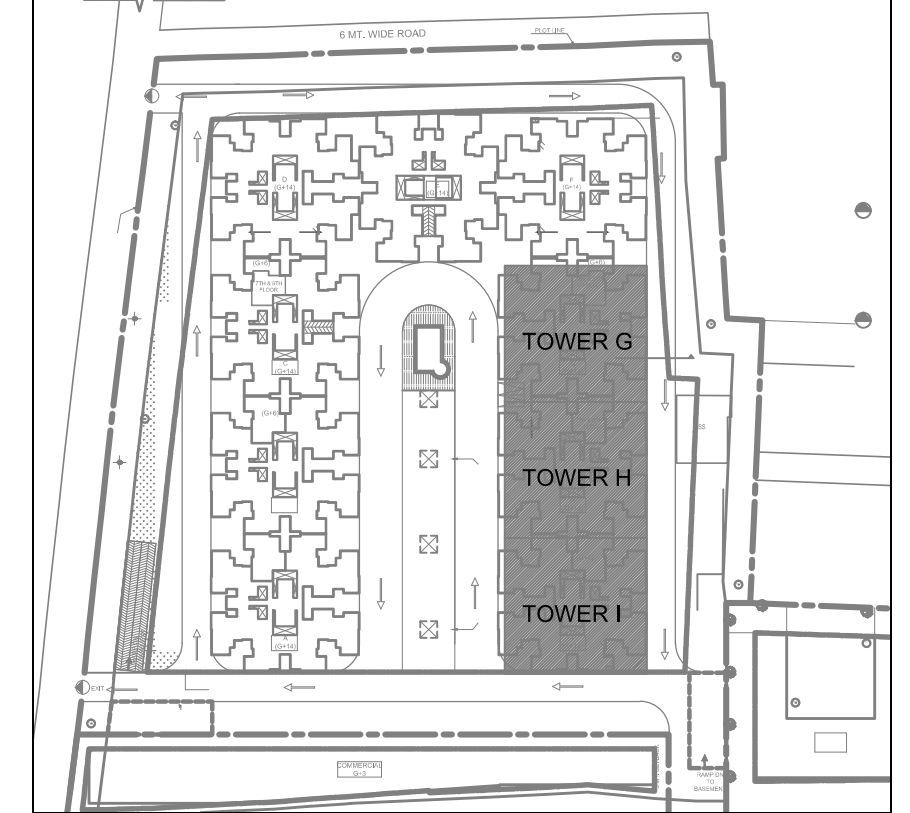

NOTES

DATE	REV NO.	DESCRIPTION

PROJECT:

ANTHELA- AFFORDABLE
HOUSING AT SECTOR 12D,AWAS
VIKAS SIKANDRA YOJNA, AGRA

CLIENT:

M/S OP CHAINS HOUSINGS
LLP & M/S BHARAT NAGAR HOUSING

ARCHITECTS : **nexus**
architects


NEXUSPLUS CONSULTANTS PVT. LTD.
B-116 2ND FLOOR, SECTOR-50,
NOIDA-201301
PHONE NO. 0120 4355781 / 4250663

DRAWING NAME
PART-03 SECOND TO
FOURTH & SIXTH FLOOR
FIFTH FLOOR

DRAWN BY:

D.D Upadhyay

CHECK BY:

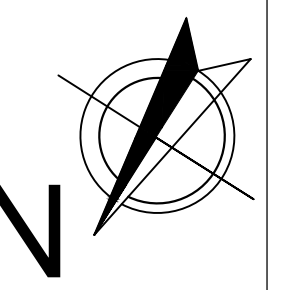

SCALE : 1:75
0 1.5 3.0

DATE

05/JULY/2017

DRAWING NO.

WD-P-03/AP-02