




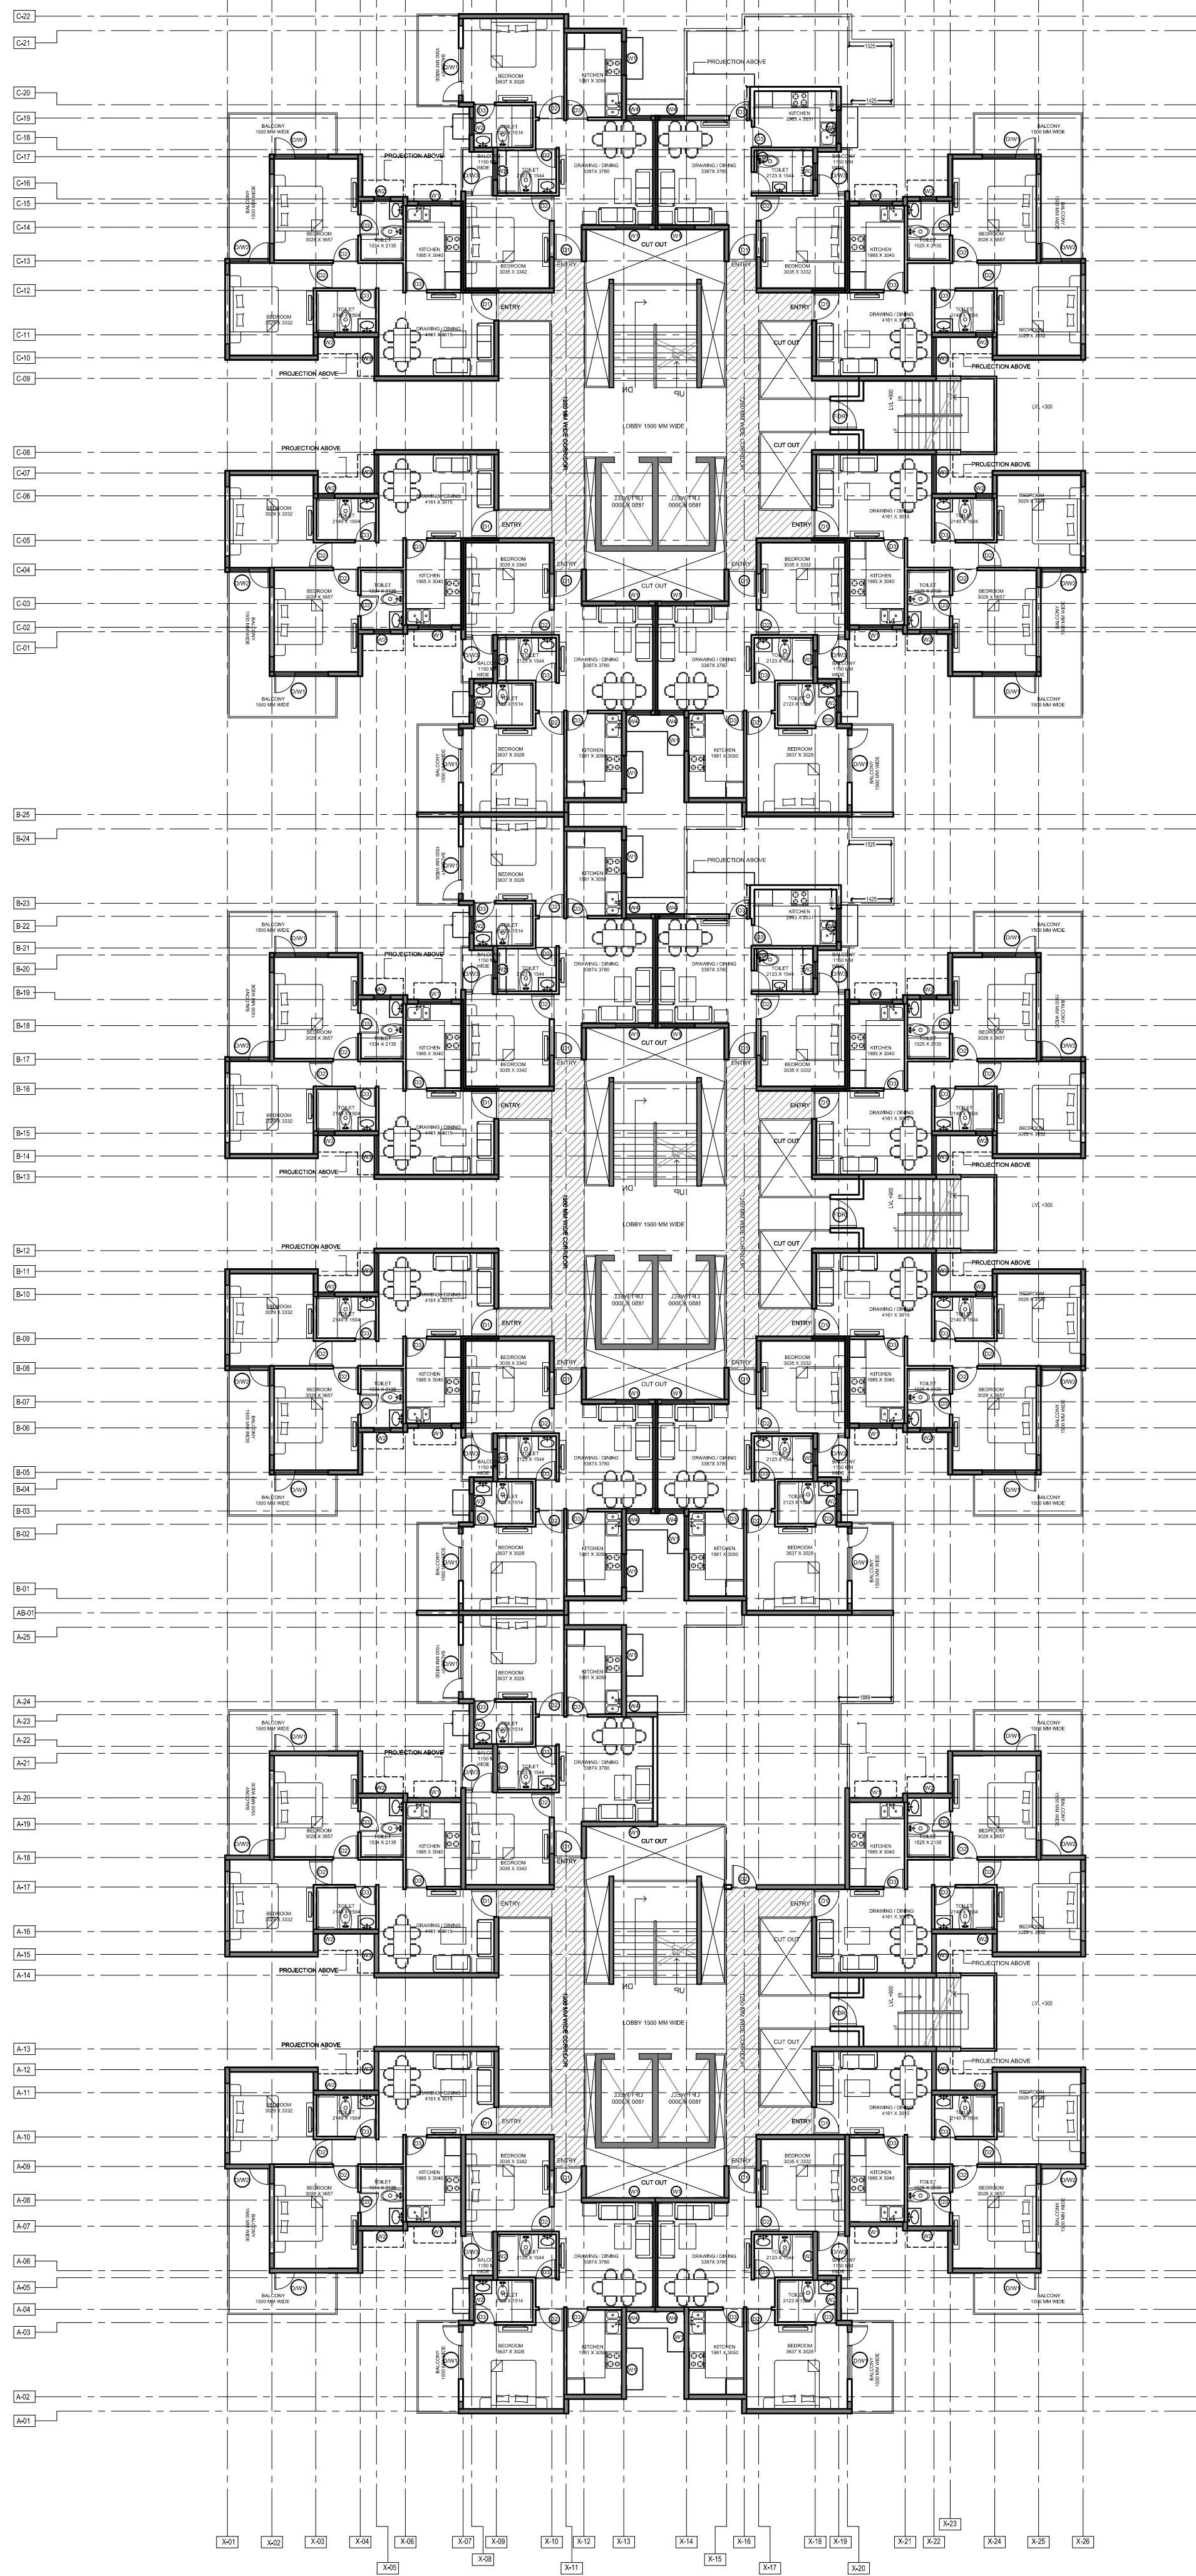

SEVENTH FLOOR

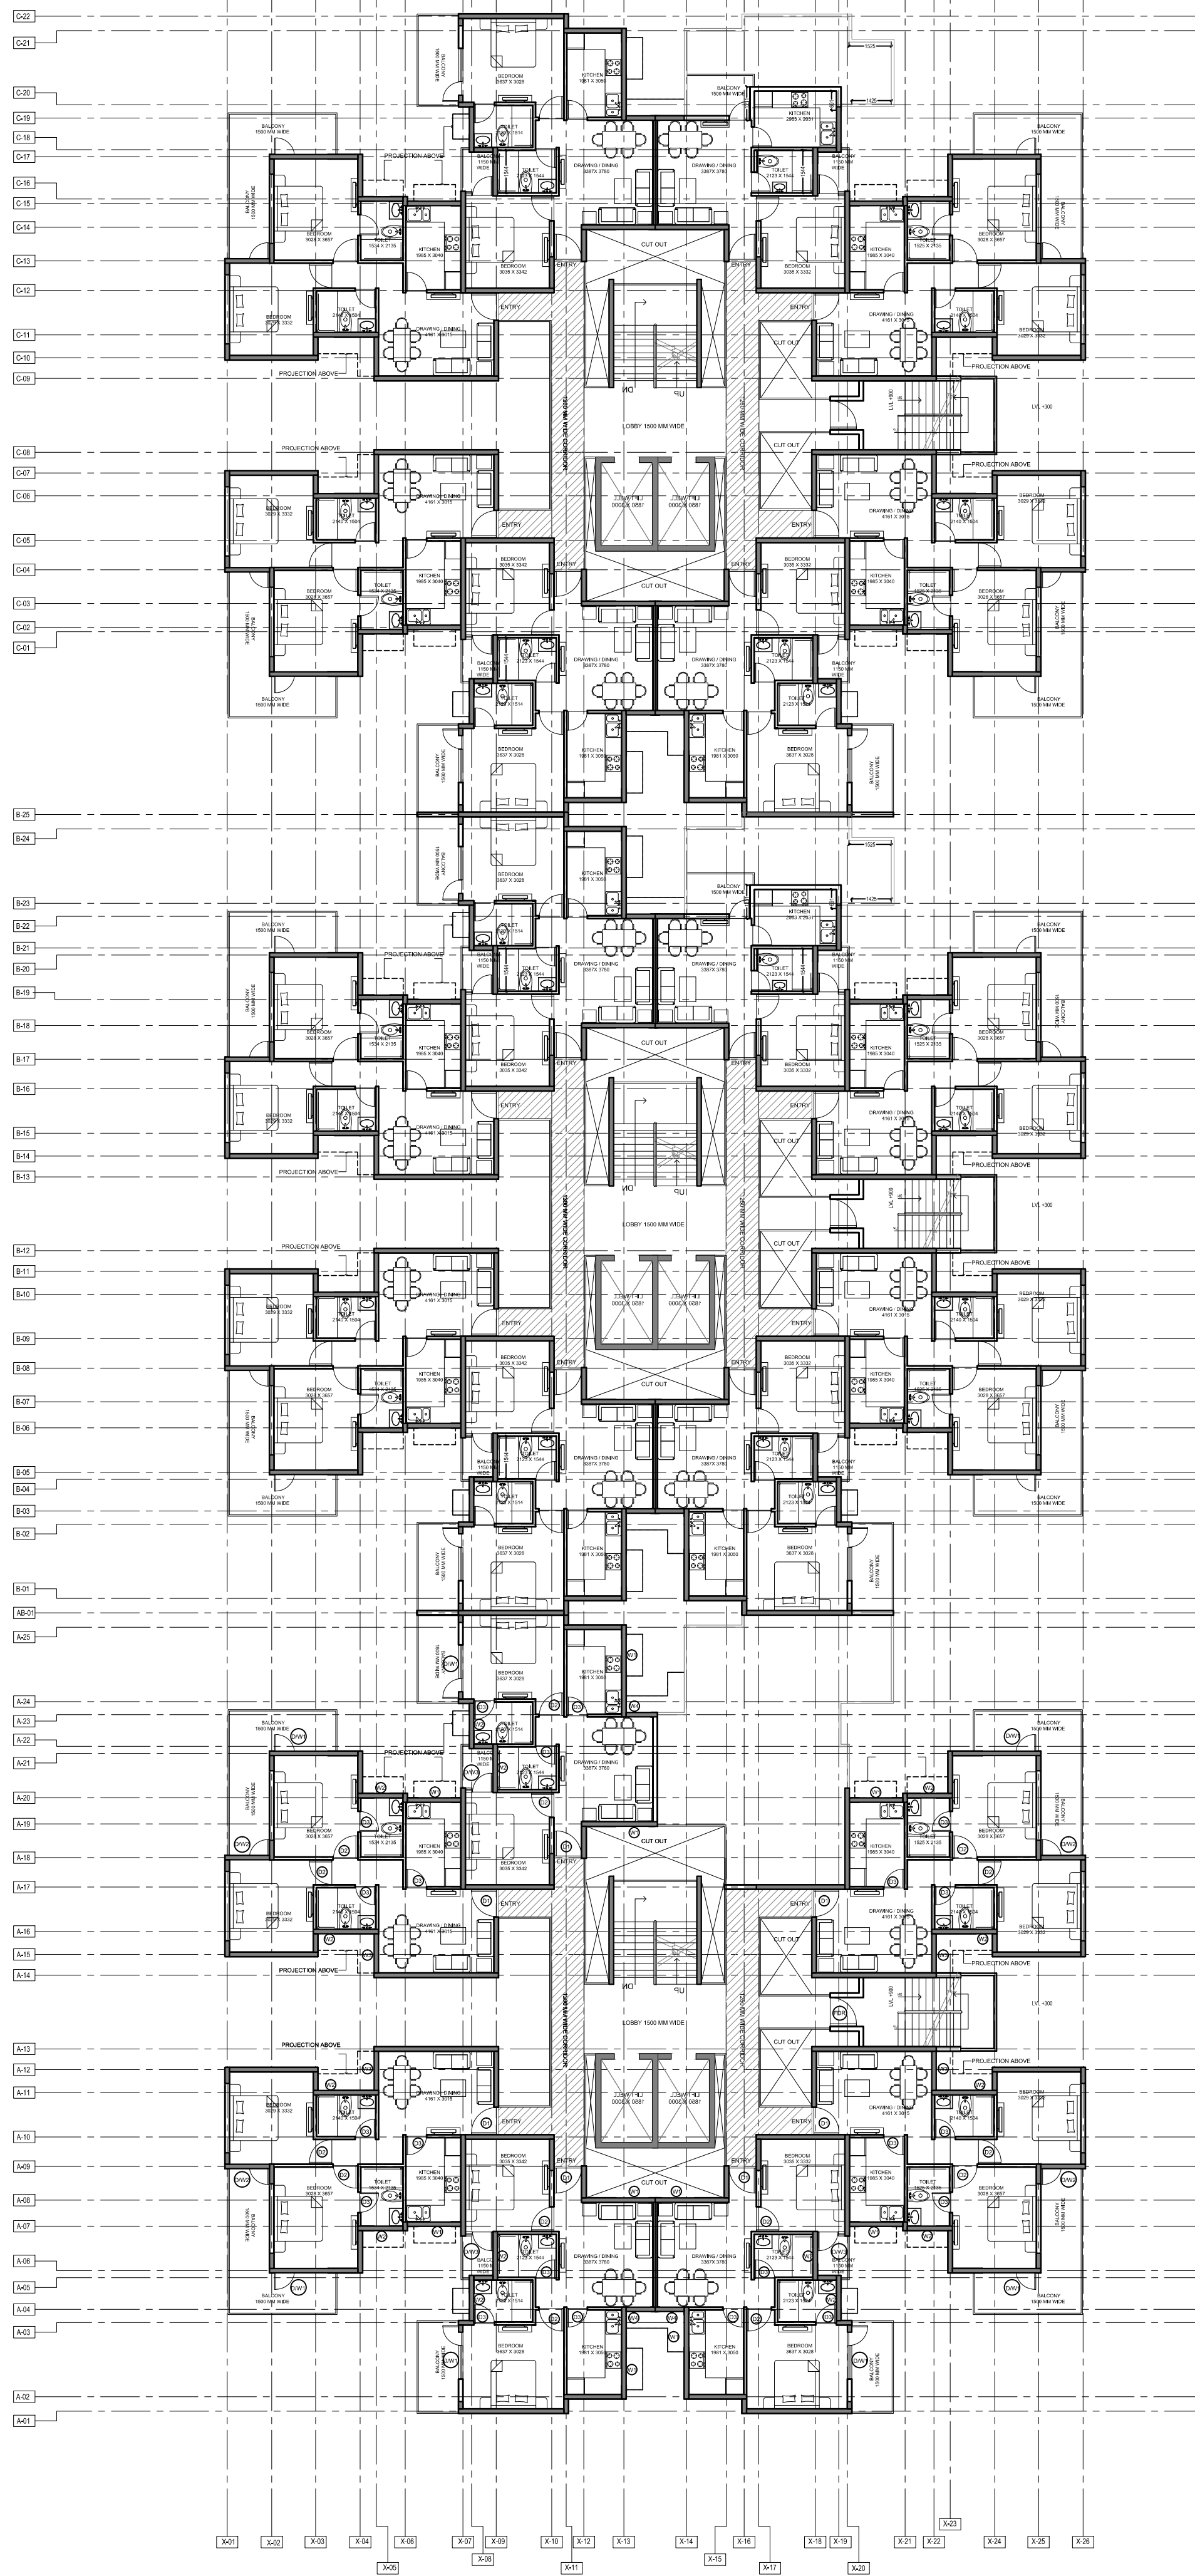

EIGHTH FLOOR

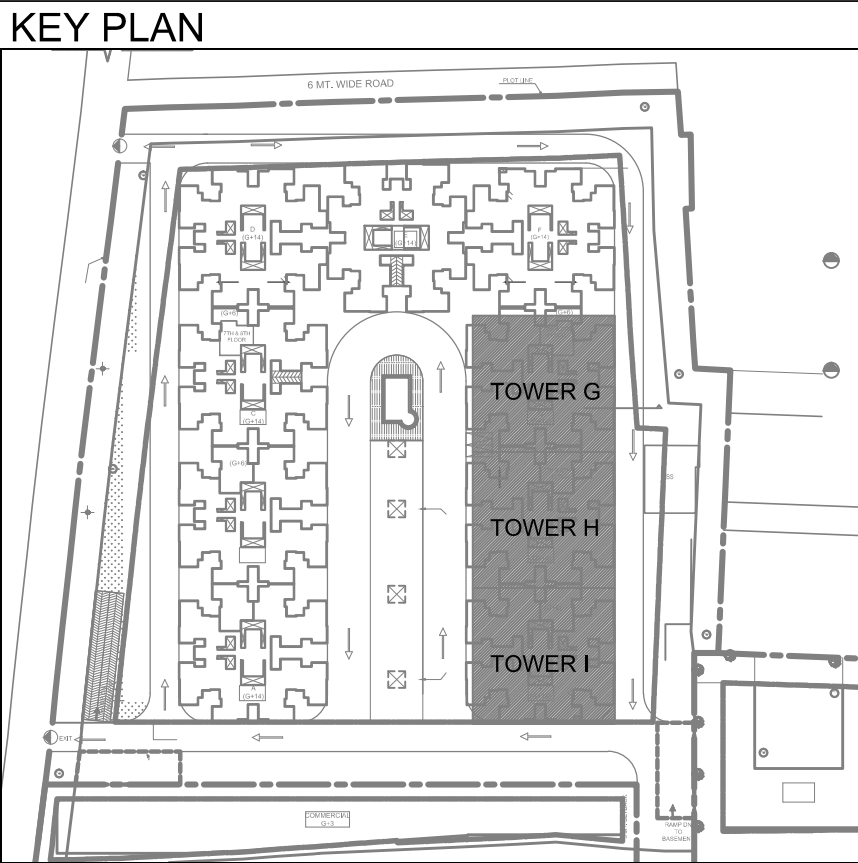

NOTES

DATE	REV NO.	DESCRIPTION

PROJECT:
ANTHELA- AFFORDABLE
HOUSING AT SECTOR 12D,AWAS
VIKAS SIKANDRA YOJNA, AGRA

CLIENT:
M/S OP CHAINS HOUSINGS
LLP & M/S BHARAT NAGAR HOUSING

ARCHITECTS : **nexus**
architects
NEXUSPLUS CONSULTANTS PVT. LTD.
B-116 2ND FLOOR, SECTOR-50,
NOIDA-201301
PHONE NO. 0120 4355781 / 4250663

DRAWING NAME
PART-03 SEVENTH FLOOR
EIGHTH FLOOR

DRAWN BY:
D.D Upadhyay

CHECK BY:

DATE
07/JULY/2017
DRAWING NO.
WD-P-03/AP-03

