



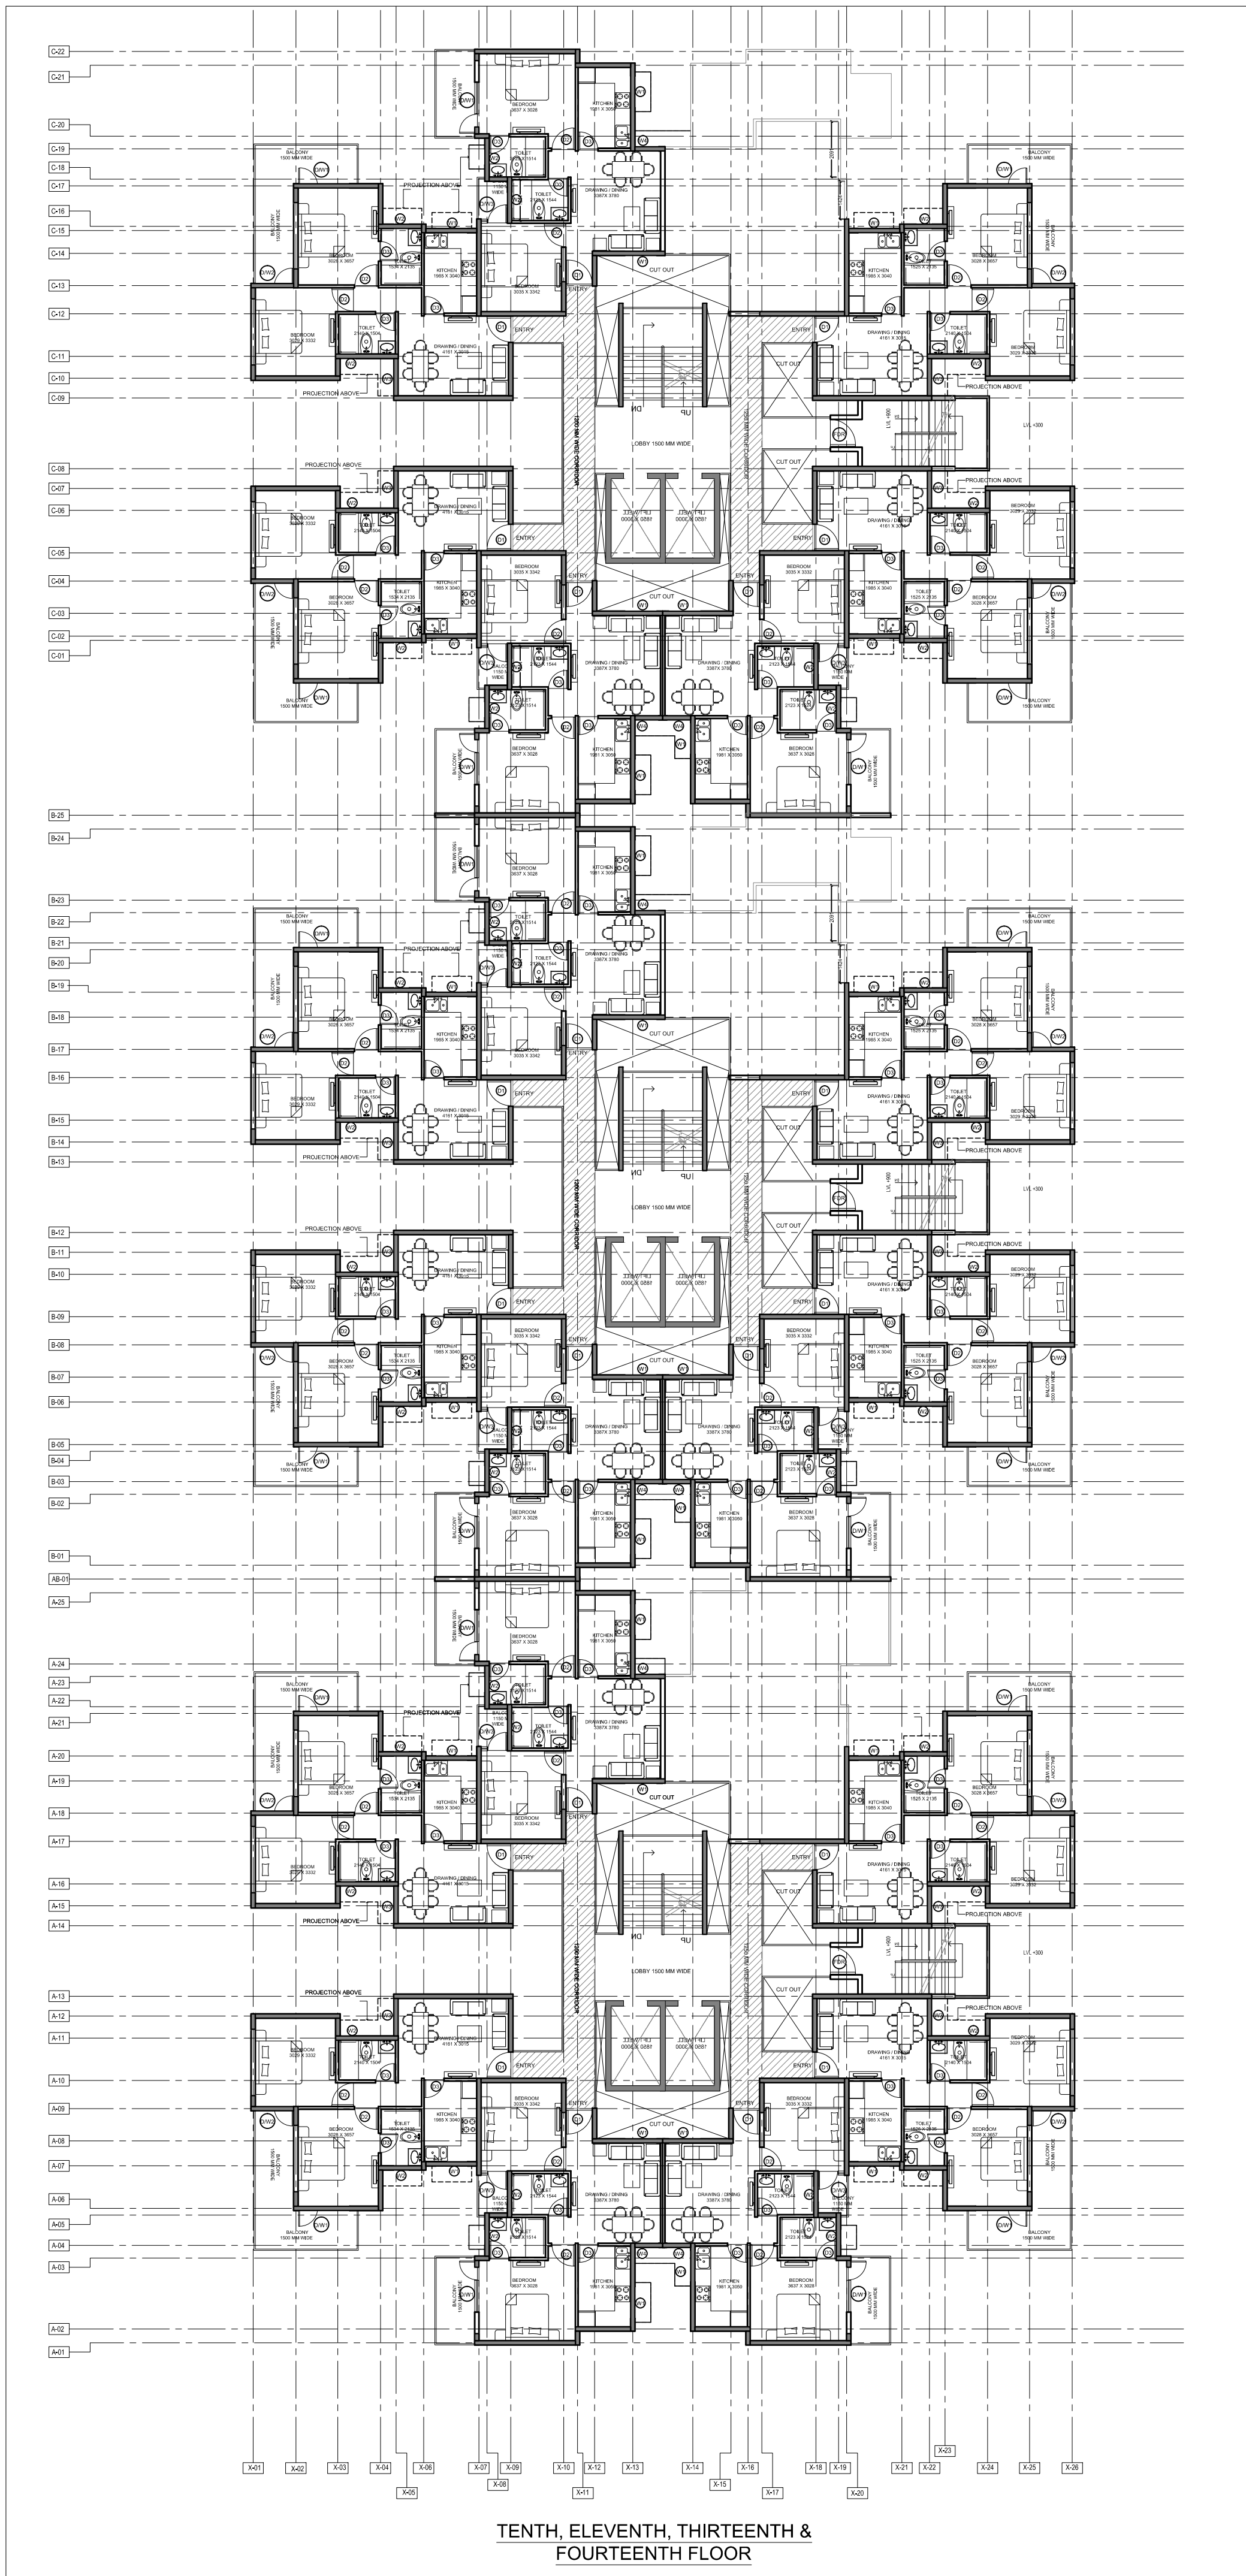


TENTH, ELEVENTH, THIRTEENTH & FOURTEENTH FLOOR

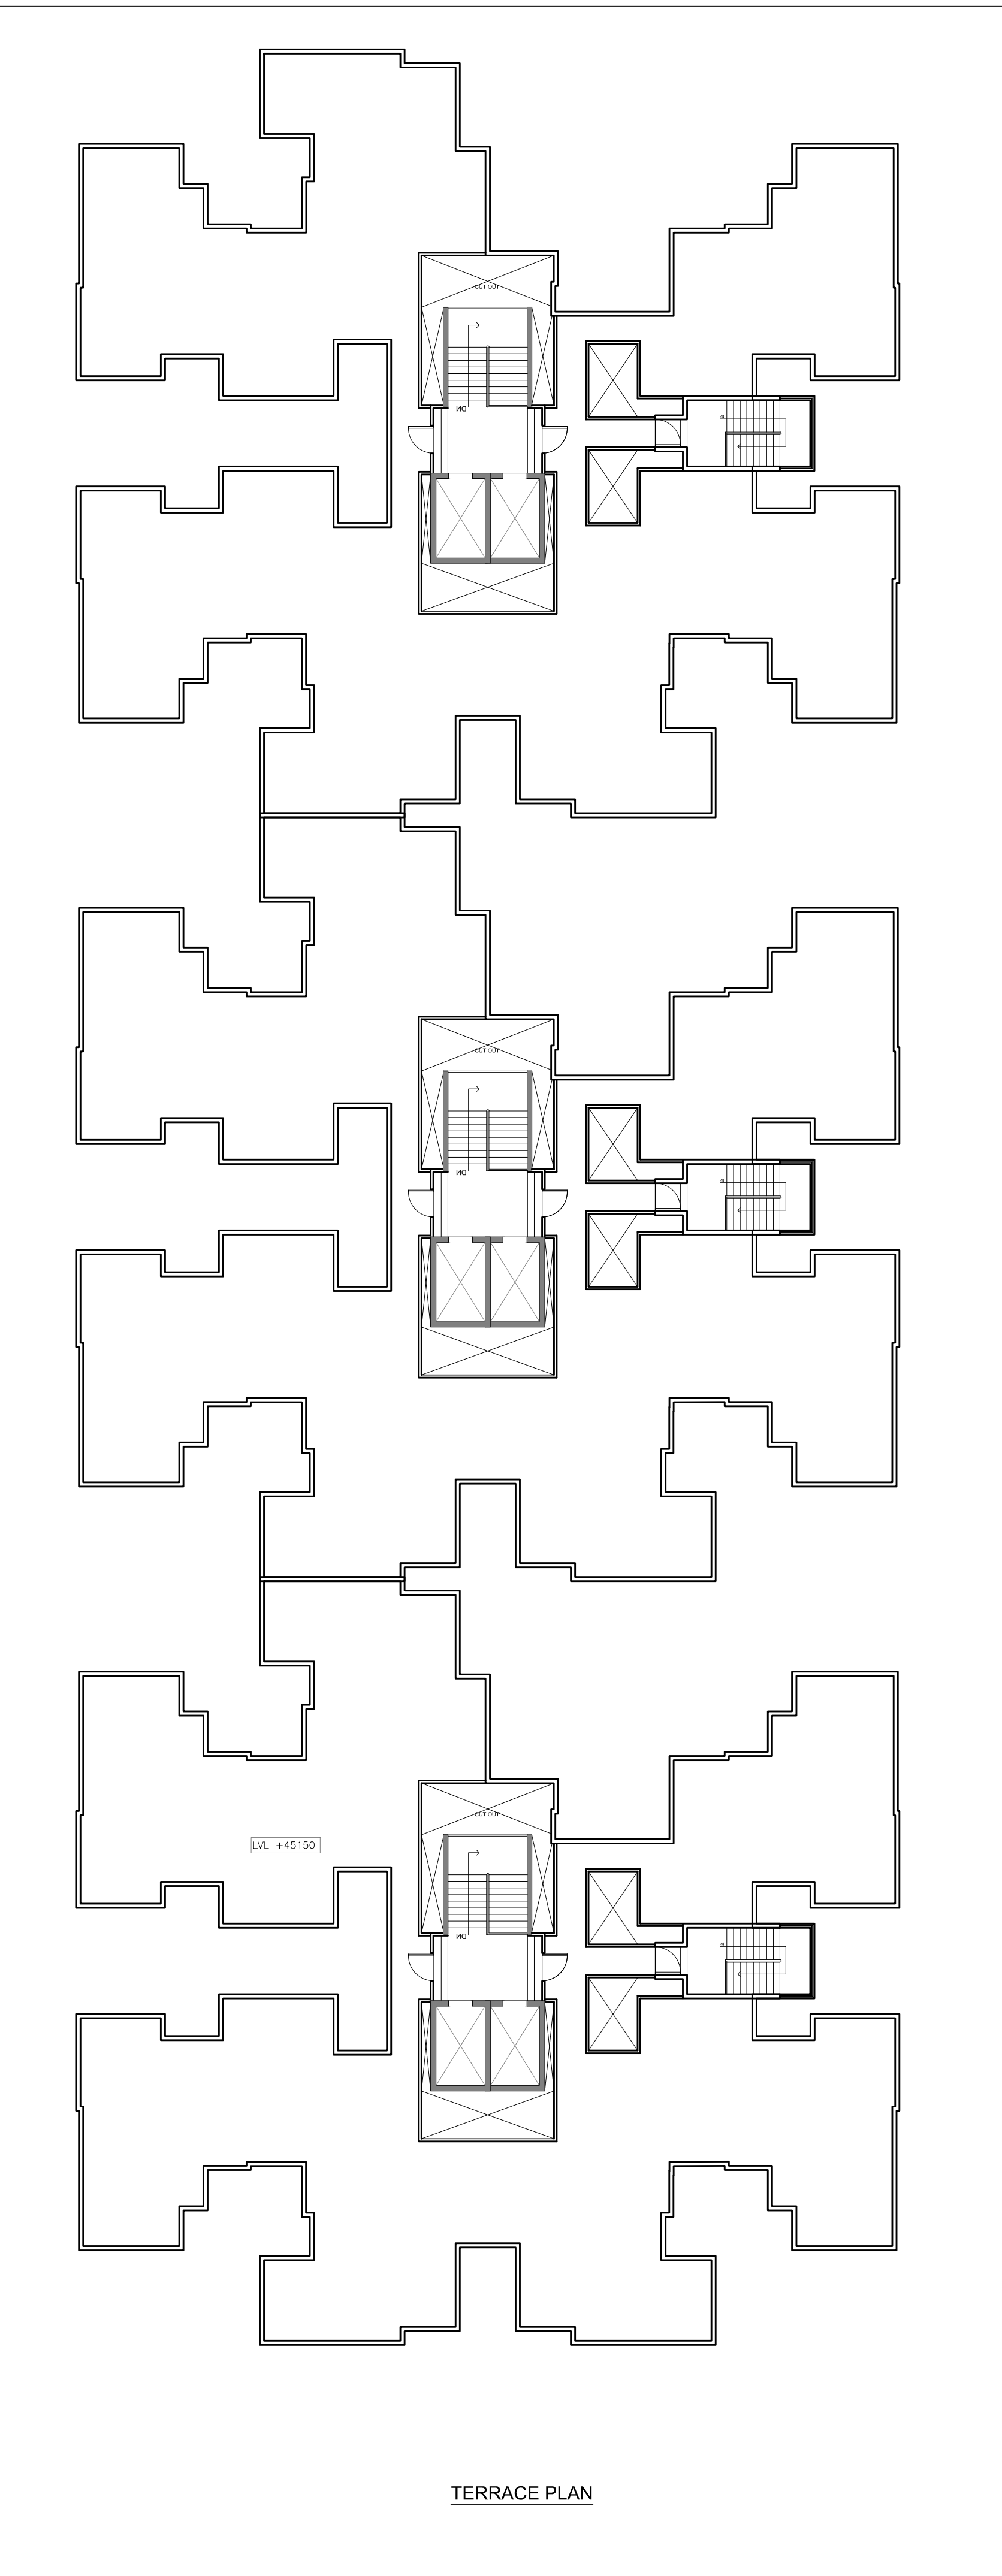

TERRACE PLAN

KEY PLAN

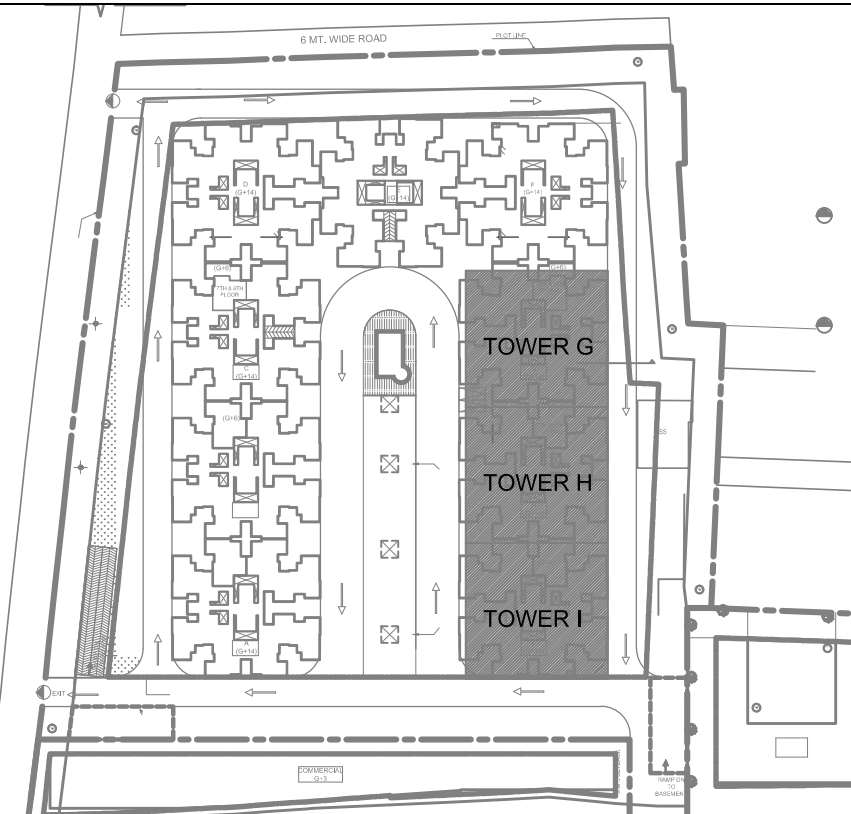

NOTES

DATE	REV NO.	DESCRIPTION

PROJECT:
ANTHELA- AFFORDABLE HOUSING AT SECTOR 12D,AWAS VIKAS SIKANDRA YOJNA, AGRA

CLIENT:
M/S OP CHAINS HOUSINGS LLP & M/S BHARAT NAGAR HOUSING

ARCHITECTS : **nexus** architects
NEXUSPLUS CONSULTANTS PVT. LTD.
B-116 2ND FLOOR, SECTOR-50,
NOIDA-201301
PHONE NO. 0120 4355781 / 4250663

DRAWING NAME
PART-03TENTH, ELEVENTH,
THIRTEENTH &
FOURTEENTH FLOOR
TERRACE PLAN

DRAWN BY:
D.D Upadhyay

CHECK BY:

SCALE : 1:75

DATE
07/JULY/2017

DRAWING NO.
WD-P-03/AP-05