


NOTES:

S.No.	DESCRIPTION
1.	ALL DIMENSIONS ARE IN MILLIMETERS UNLESS NOTED OTHERWISE.
2.	WRITTEN DIMENSIONS ARE TO BE FOLLOWED. DRAWINGS ARE NOT TO BE SCALED.
3.	THIS DRAWING REPRESENTS DRAINAGE DETAILS ONLY. FOR ACTUAL CONSTRUCTION FINISHING, REFER STRUCTURAL ARCHITECTURAL DETAILS.
4.	PLEASE CO-ORDINATE THIS DRAWING WITH ALL OTHER RELEVANT DRAWINGS OF ALL THE SERVICES.
5.	SHOP DRAWINGS SHALL BE PREPARED BY THE CONTRACTOR AND SUBMITTED IN CASE OF ANY CHANGES IN LAYOUT AS PER SITE CONDITIONS.
6.	DRAINAGE PIPE WORK SHALL BE CARRIED OUT IN R.C.C. NP-3 PIPE UNLESS NOTED OTHERWISE.
7.	ALL LINES SHOWING IN LAYOUT ARE CENTER LINES.

LEGEND:

S.No.	DESCRIPTION	SYMBOL
1.	DRAINAGE MANHOLE WITH PERFORATED COVER INVERT LEVEL AS / DESIGN CHART	
2.	RECHARGE WELL SIZE 6m x 3m x 2.5m DEPTH	
3.	DRAINAGE MANHOLE WITH PERFORATED COVER SIZE - 800x800x800 mm DEEP FROM ROAD LEVEL	
4.	FLOW DIRECTION	
5.	DRAINAGE PIPE LINE SIZE & SLOPE AS / DESIGN CHART	

S.No.	SIZE OF MANHOLE	TAG
1.	910mm DIA.	A.
2.	1220mm DIA.	B.
3.	1520mm DIA.	C.

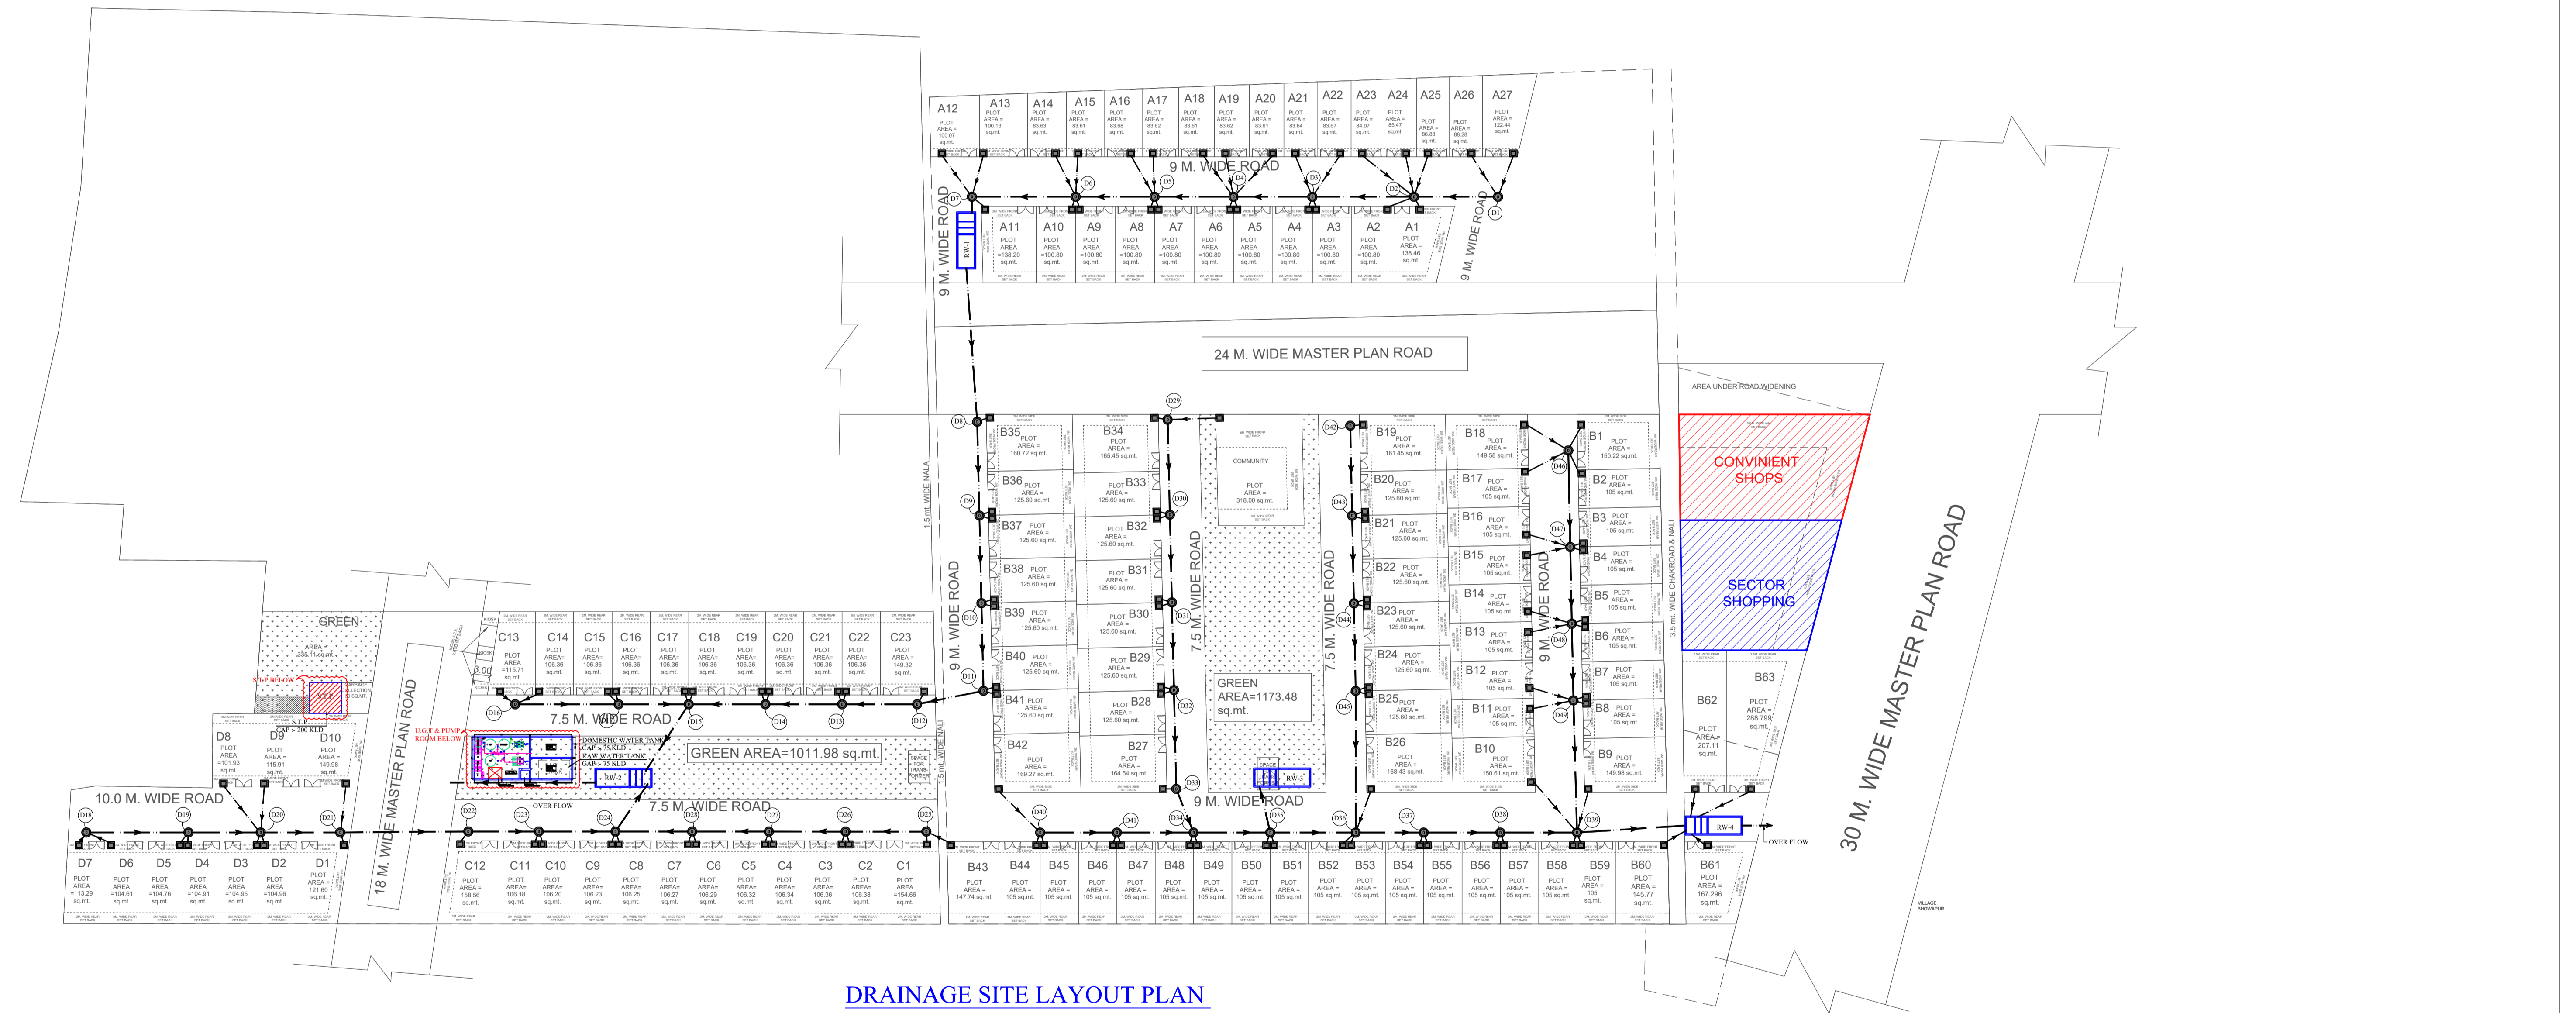

DRAINAGE SITE LAYOUT PLAN

Project Title :PROPOSED RESIDENTIAL PLOTTED LAYOUT (RAMPRASTHA AVENUE) ON KH. NO. - 335, 339, 340 mi, 360 mi, 361 mi VILL- BHOWAPUR, TEHSIL- GHAZIABAD, DISTT- GHAZIABAD. OWNERS- GAY PICTURES PVT LTD., R HOMES PVT LTD., KUNAL AHUJA S/o SRI SUNIL AHUJA, KAMLA VALLABHA DEVELOPERS PVT. LTD., DINESH KUMAR, JAIKISHAN, GYANENDRA, RAMPRASTHA REAL ESTATE PVT. LTD., RAMPRASTHA NXT PROJECTS PVT. LTD. DEVELOPERS- R HOMES PVT LTD ADD- 81, FIRST FLOOR, POORVI MARG, VASANT VIHAR, NEW DELHI - 110051

Owner Sign:-

Architect Sign:-

TITLE
DRAINAGE SITE LAYOUT PLAN

Drg. No. **PL/SP/03**

PLUMBING CONSULTANTS
PEE CONSULTANTS
815-C, East of Loni Road Shahadra, Delhi-110093
Date:- 25.05.2023
E-mail:- pramod@pkv.co.in, nrcons@gmail.com

SCALE =
Drawn By- PRASHANT
Date- 25.05.2023
Checked By- ANOOP

Architect:-
RD DESIGN ATRIUM
ARCHITECTS & URBAN PLANNERS
1st FLOOR, D-1, SECTOR-7 NOIDA-201301
Ph: 0120-4220363, 4323408
e-mail:- office@rdesign.in