
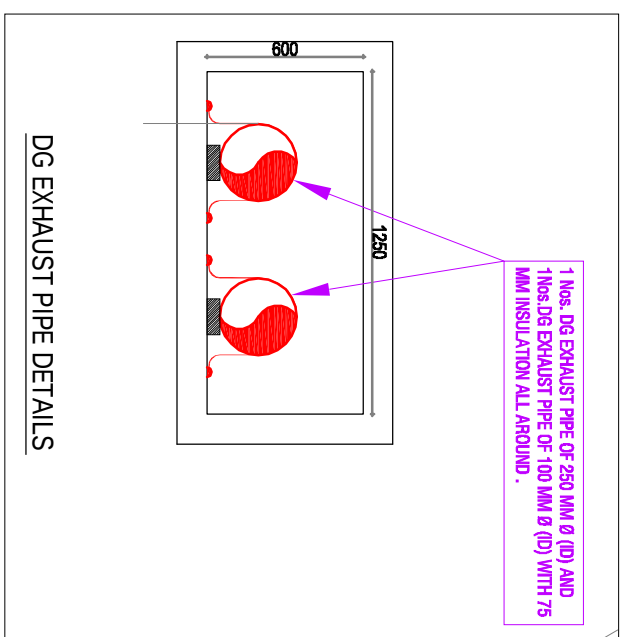


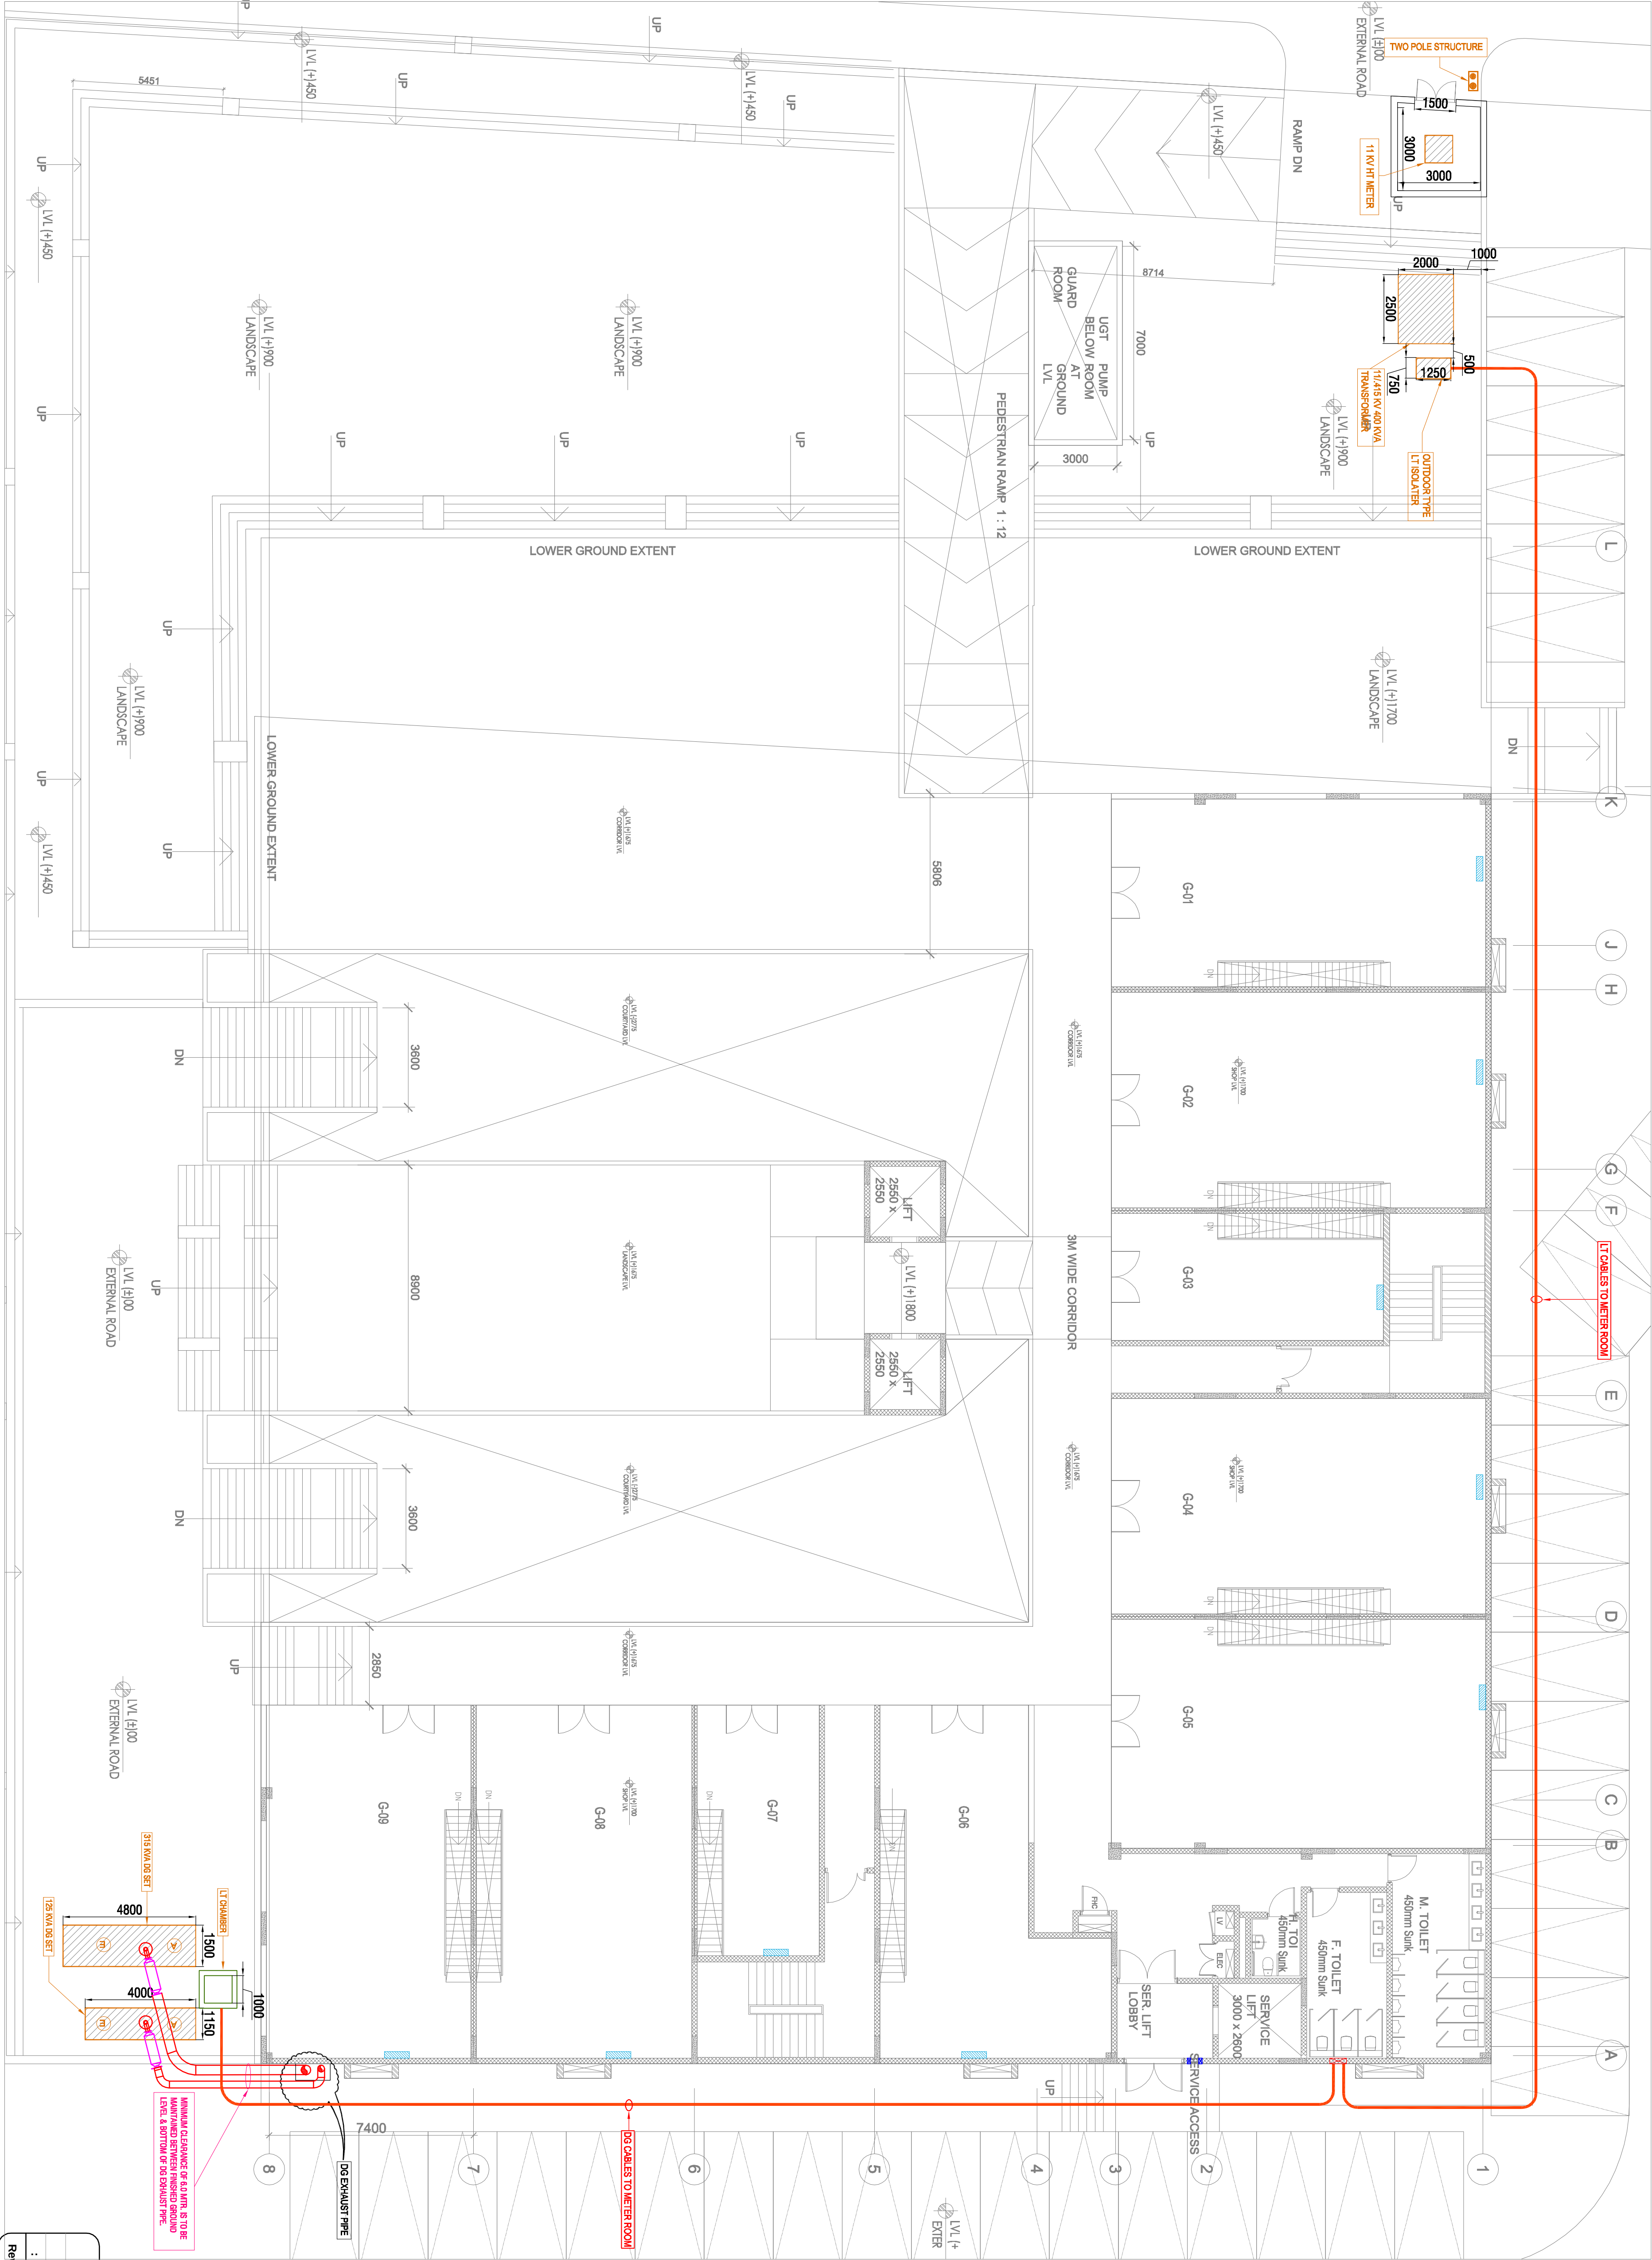

Rev. No.	Date	NO. OF PRINTS	Revision
1			
2			
3			
4			
5			
6			
7			
8			

Project

CORNER WALK
NOIDA

Title

GROUND FLOOR
ELECTRICAL & LV LAYOUT

Subtitle

ELECTRICAL SYSTEM LAYOUT

Drawing released for

☐ APPROVAL
☐ ADVANCE COPY
☒ SUBMISSION
☐ CONSTRUCTION

Dwg. no.

CORNER WALK / B-02

Scale

1:170 @ A2

Date

Feb. 2019

Drawn by

M. Zaki

Designed by

M. Hossain

Checked by

Arijad Hossain

Architects

Architect: Hafeez Contractor
STUDIO ANIK
156, SONNETT CHAMBER, II/8,
BRICKS CAMPAIGN, NEW DELHI 110065
e-mail : studioarchitect@gmail.com, mo : +91 9810 2394

Services Consultant

Consummate Engineering Services (P) Ltd.
Main Office : B-67, Sector - 67, Road - 201, SBI
LPO Office : P-006, Embassy Building, Connaught Place, New Delhi
Tel : (011) 4252902
e-mail : mail@cespl.in, website : www.cespl.in