



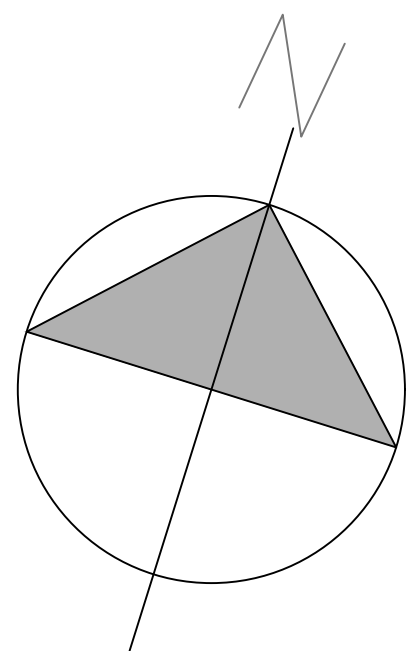

18 MT. WIDE ROAD

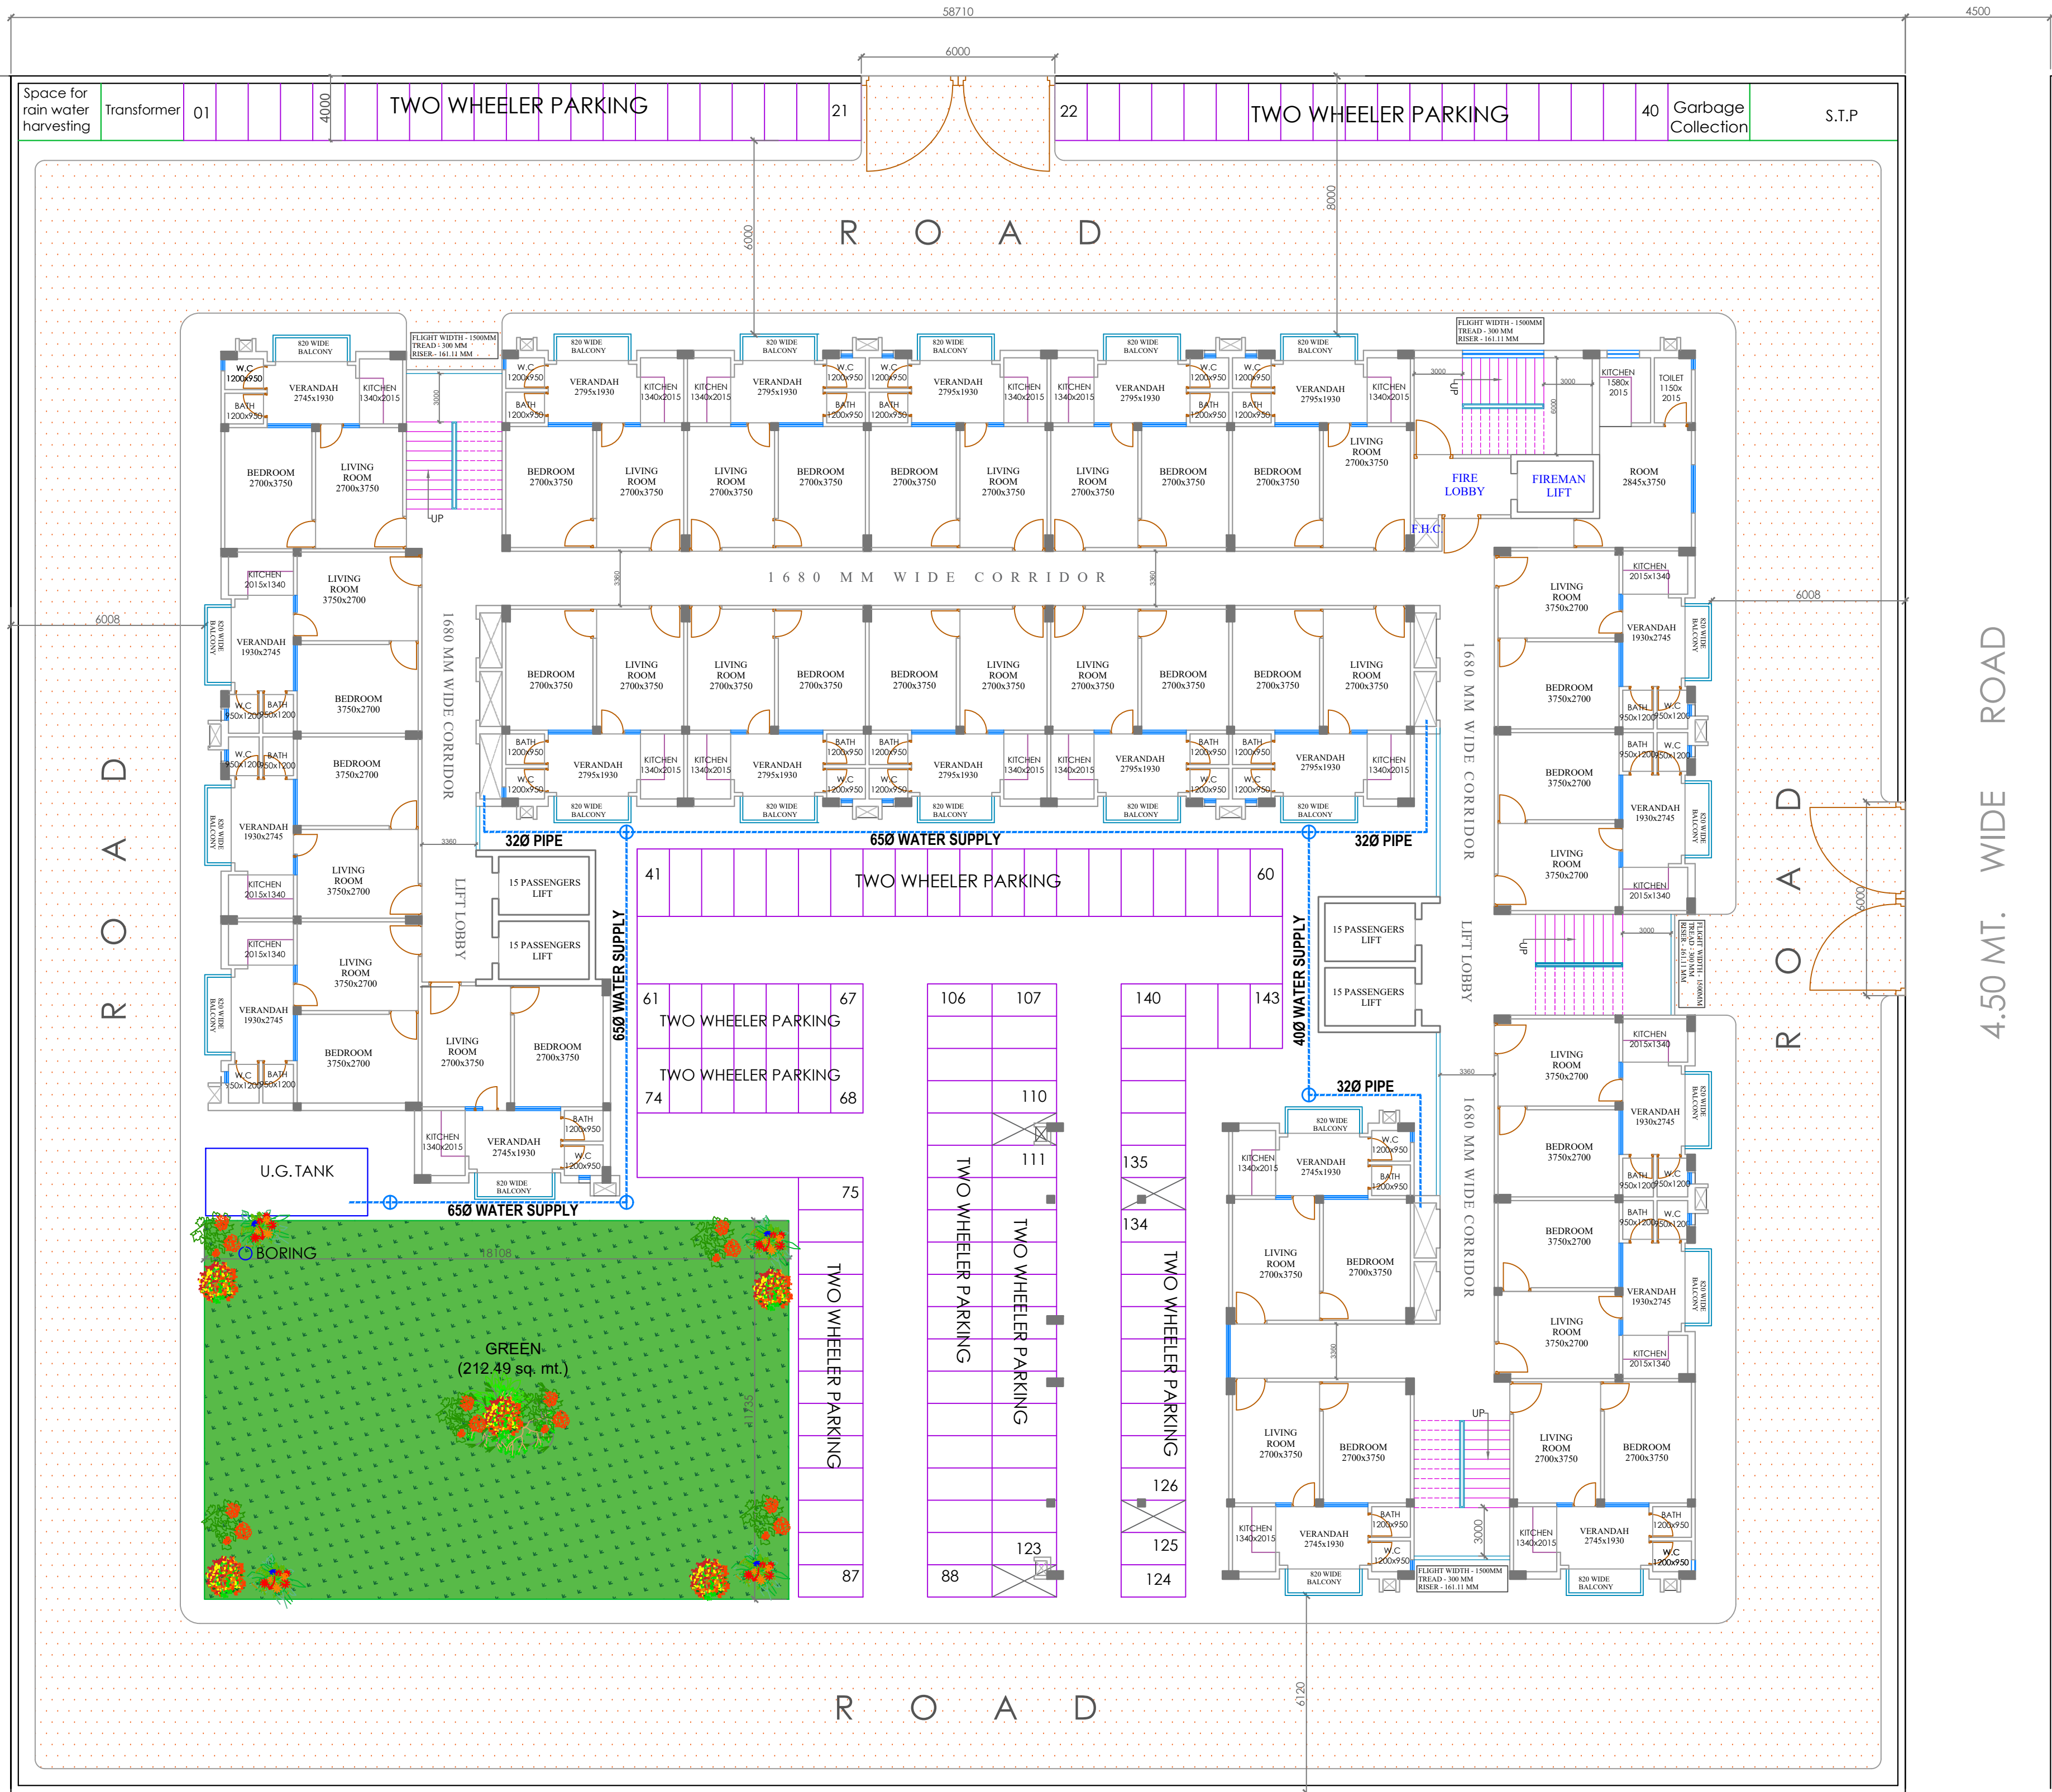

DEVELOPMENT LAYOUT PLAN

PRIMARY & NURSERY SCHOOL

DEVELOPMENT LAYOUT

PROJECT TITLE :

ELDECO SAKSHAM
GROUP HOUSING FOR E.W.S., UDYAN-2 ,
RAKSHA KHAND, SHARDA NAGAR
YOJANA, LUCKNOW

DEVELOPER/PROMOTER:

ARCHITECT:

SCALE:

1:100