


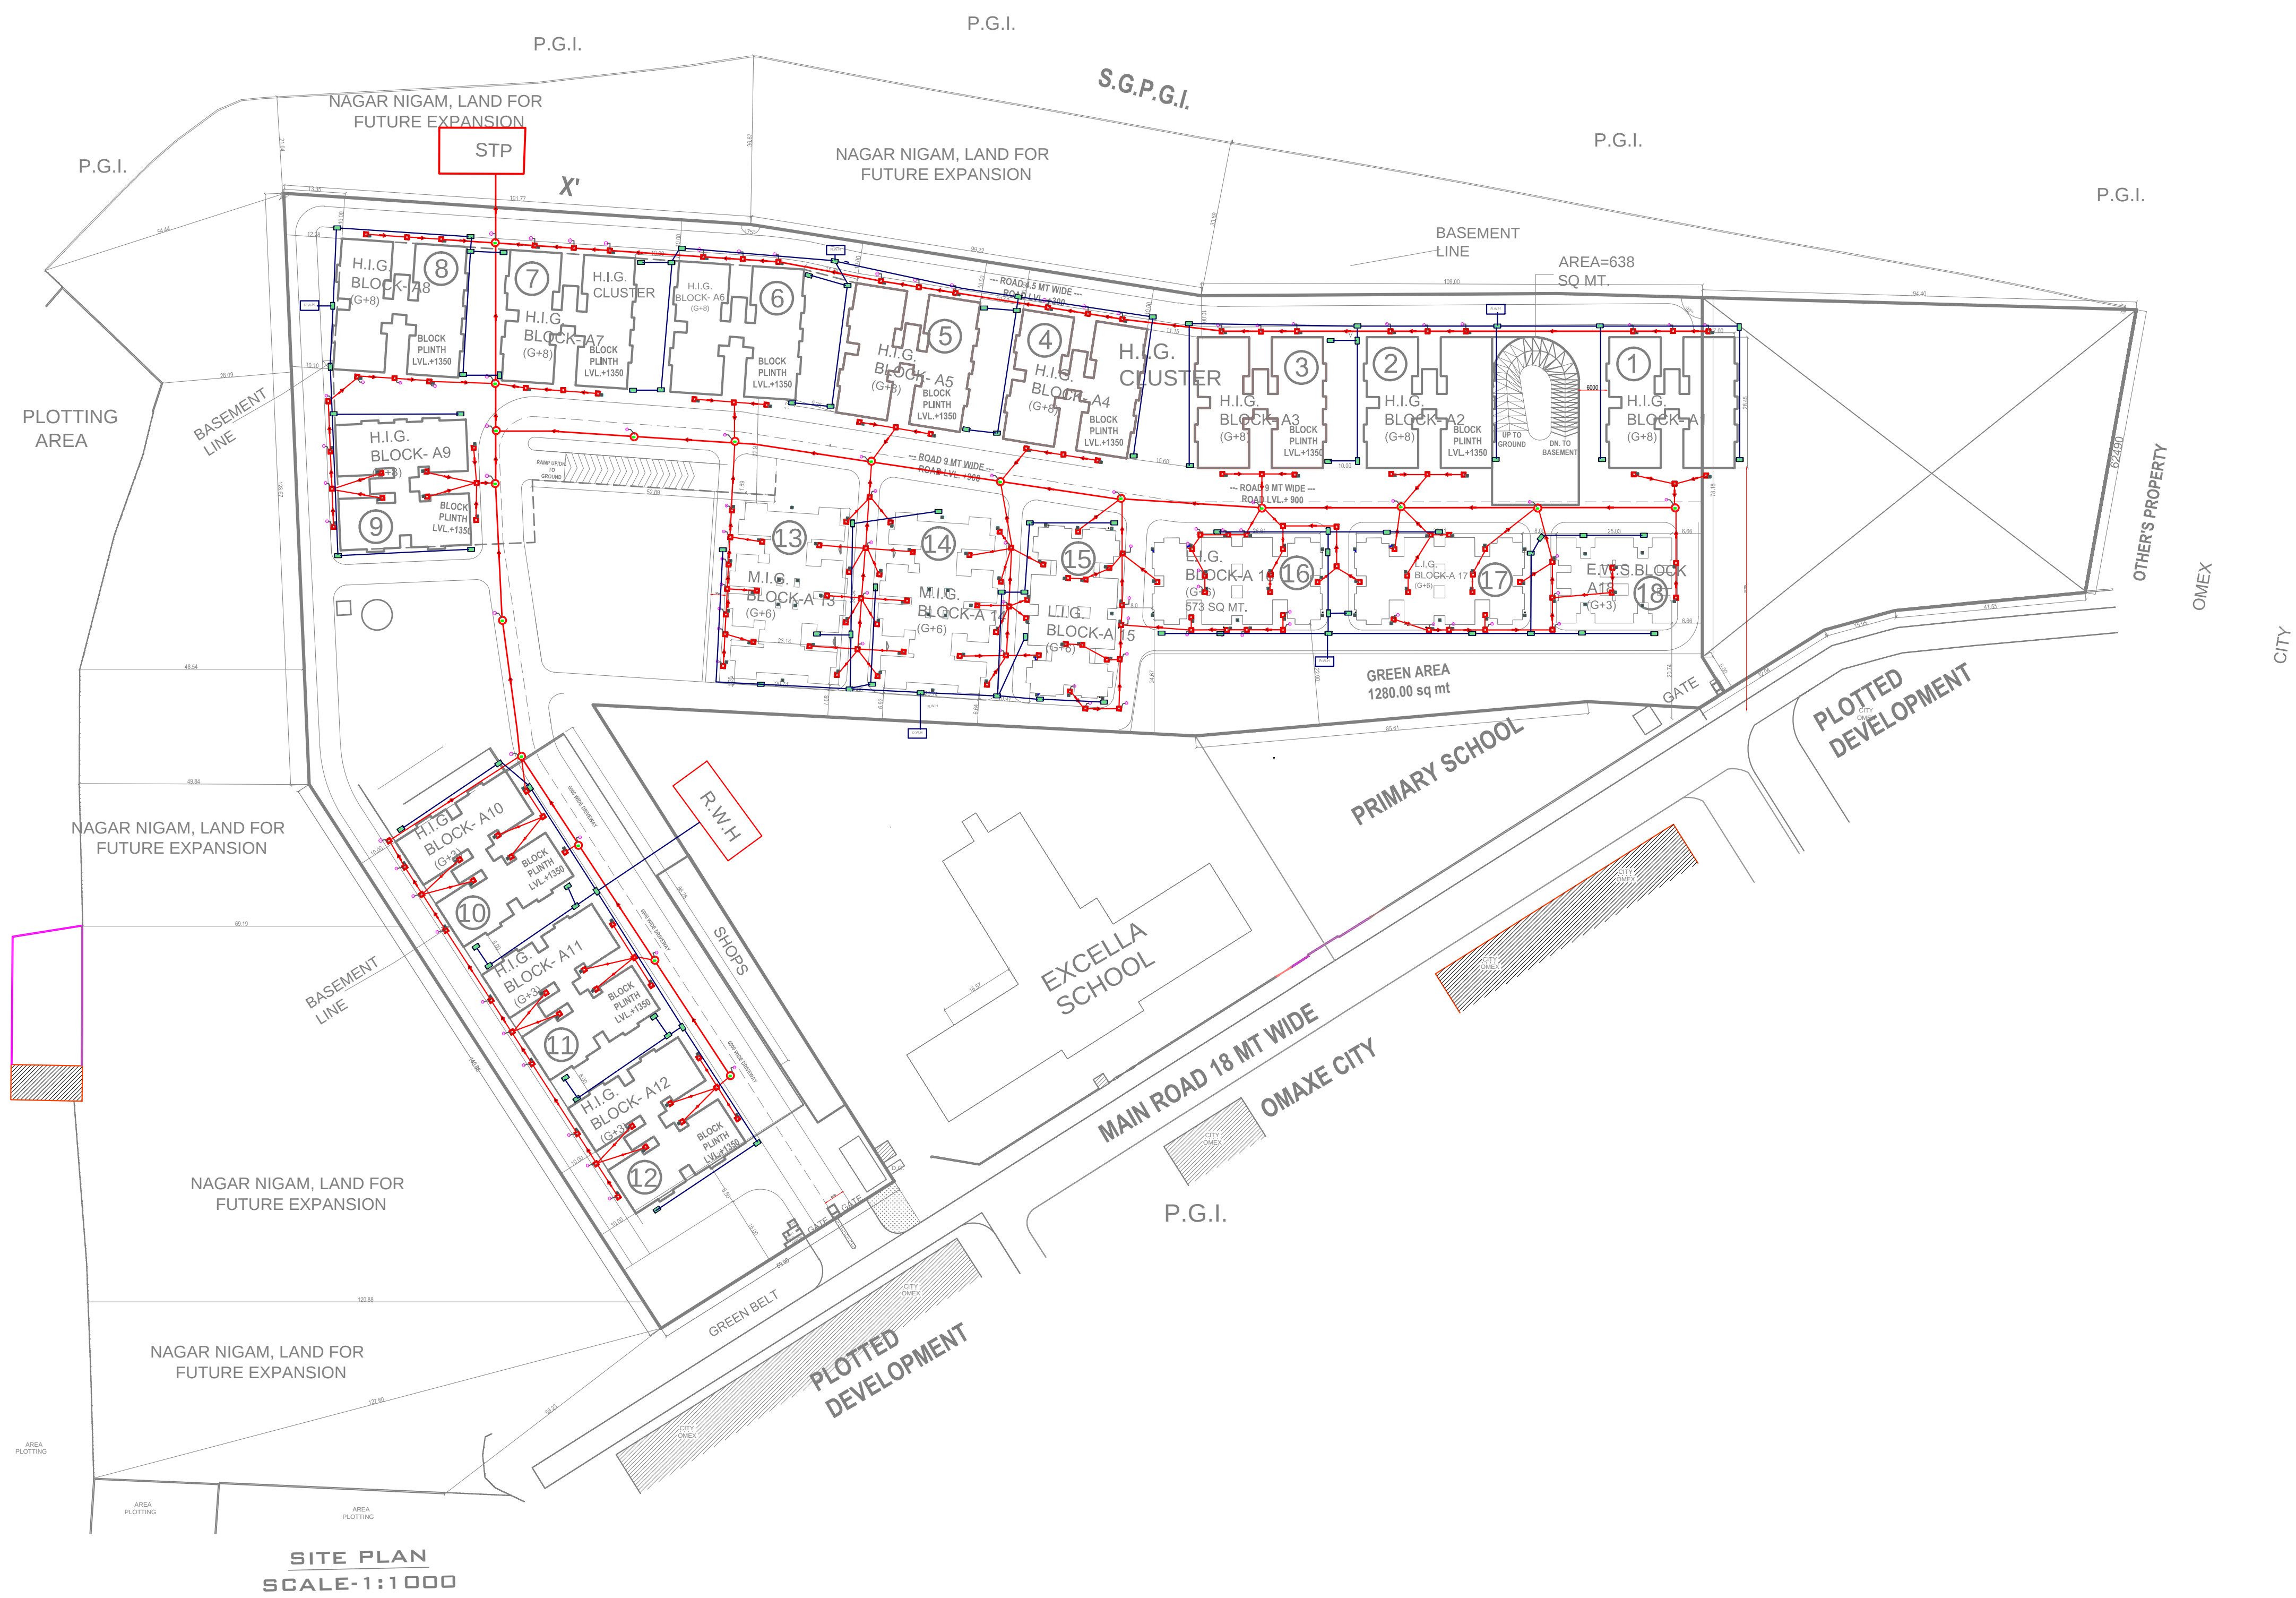

Project
PROPOSED LAYOUT OF HOUSING AND ROW-HOUSING FLATS AT VILLAGE AURANGABAD KHALSA, Khasra no.-1650 kha, 1686 sa,1686 sa,1704, 1706,1709kha,1710,1711, 1713kha,1309,1707,1709, 1705,1712,1708 OMAXE CITY, LUCKNOW.

Area statement

WASTE DIPOSAL PLAN	
IT IS TO CERTIFY THAT THIS PROPOSED PLAN IS PREPARED AS PER MASTER PLAN 2031	
NORTH 	DRAWN BY
SCALE AS SHOWN	DATE
Owner NAGAR NIGAM ,LUCKNOW.	
ARCHITECT	