


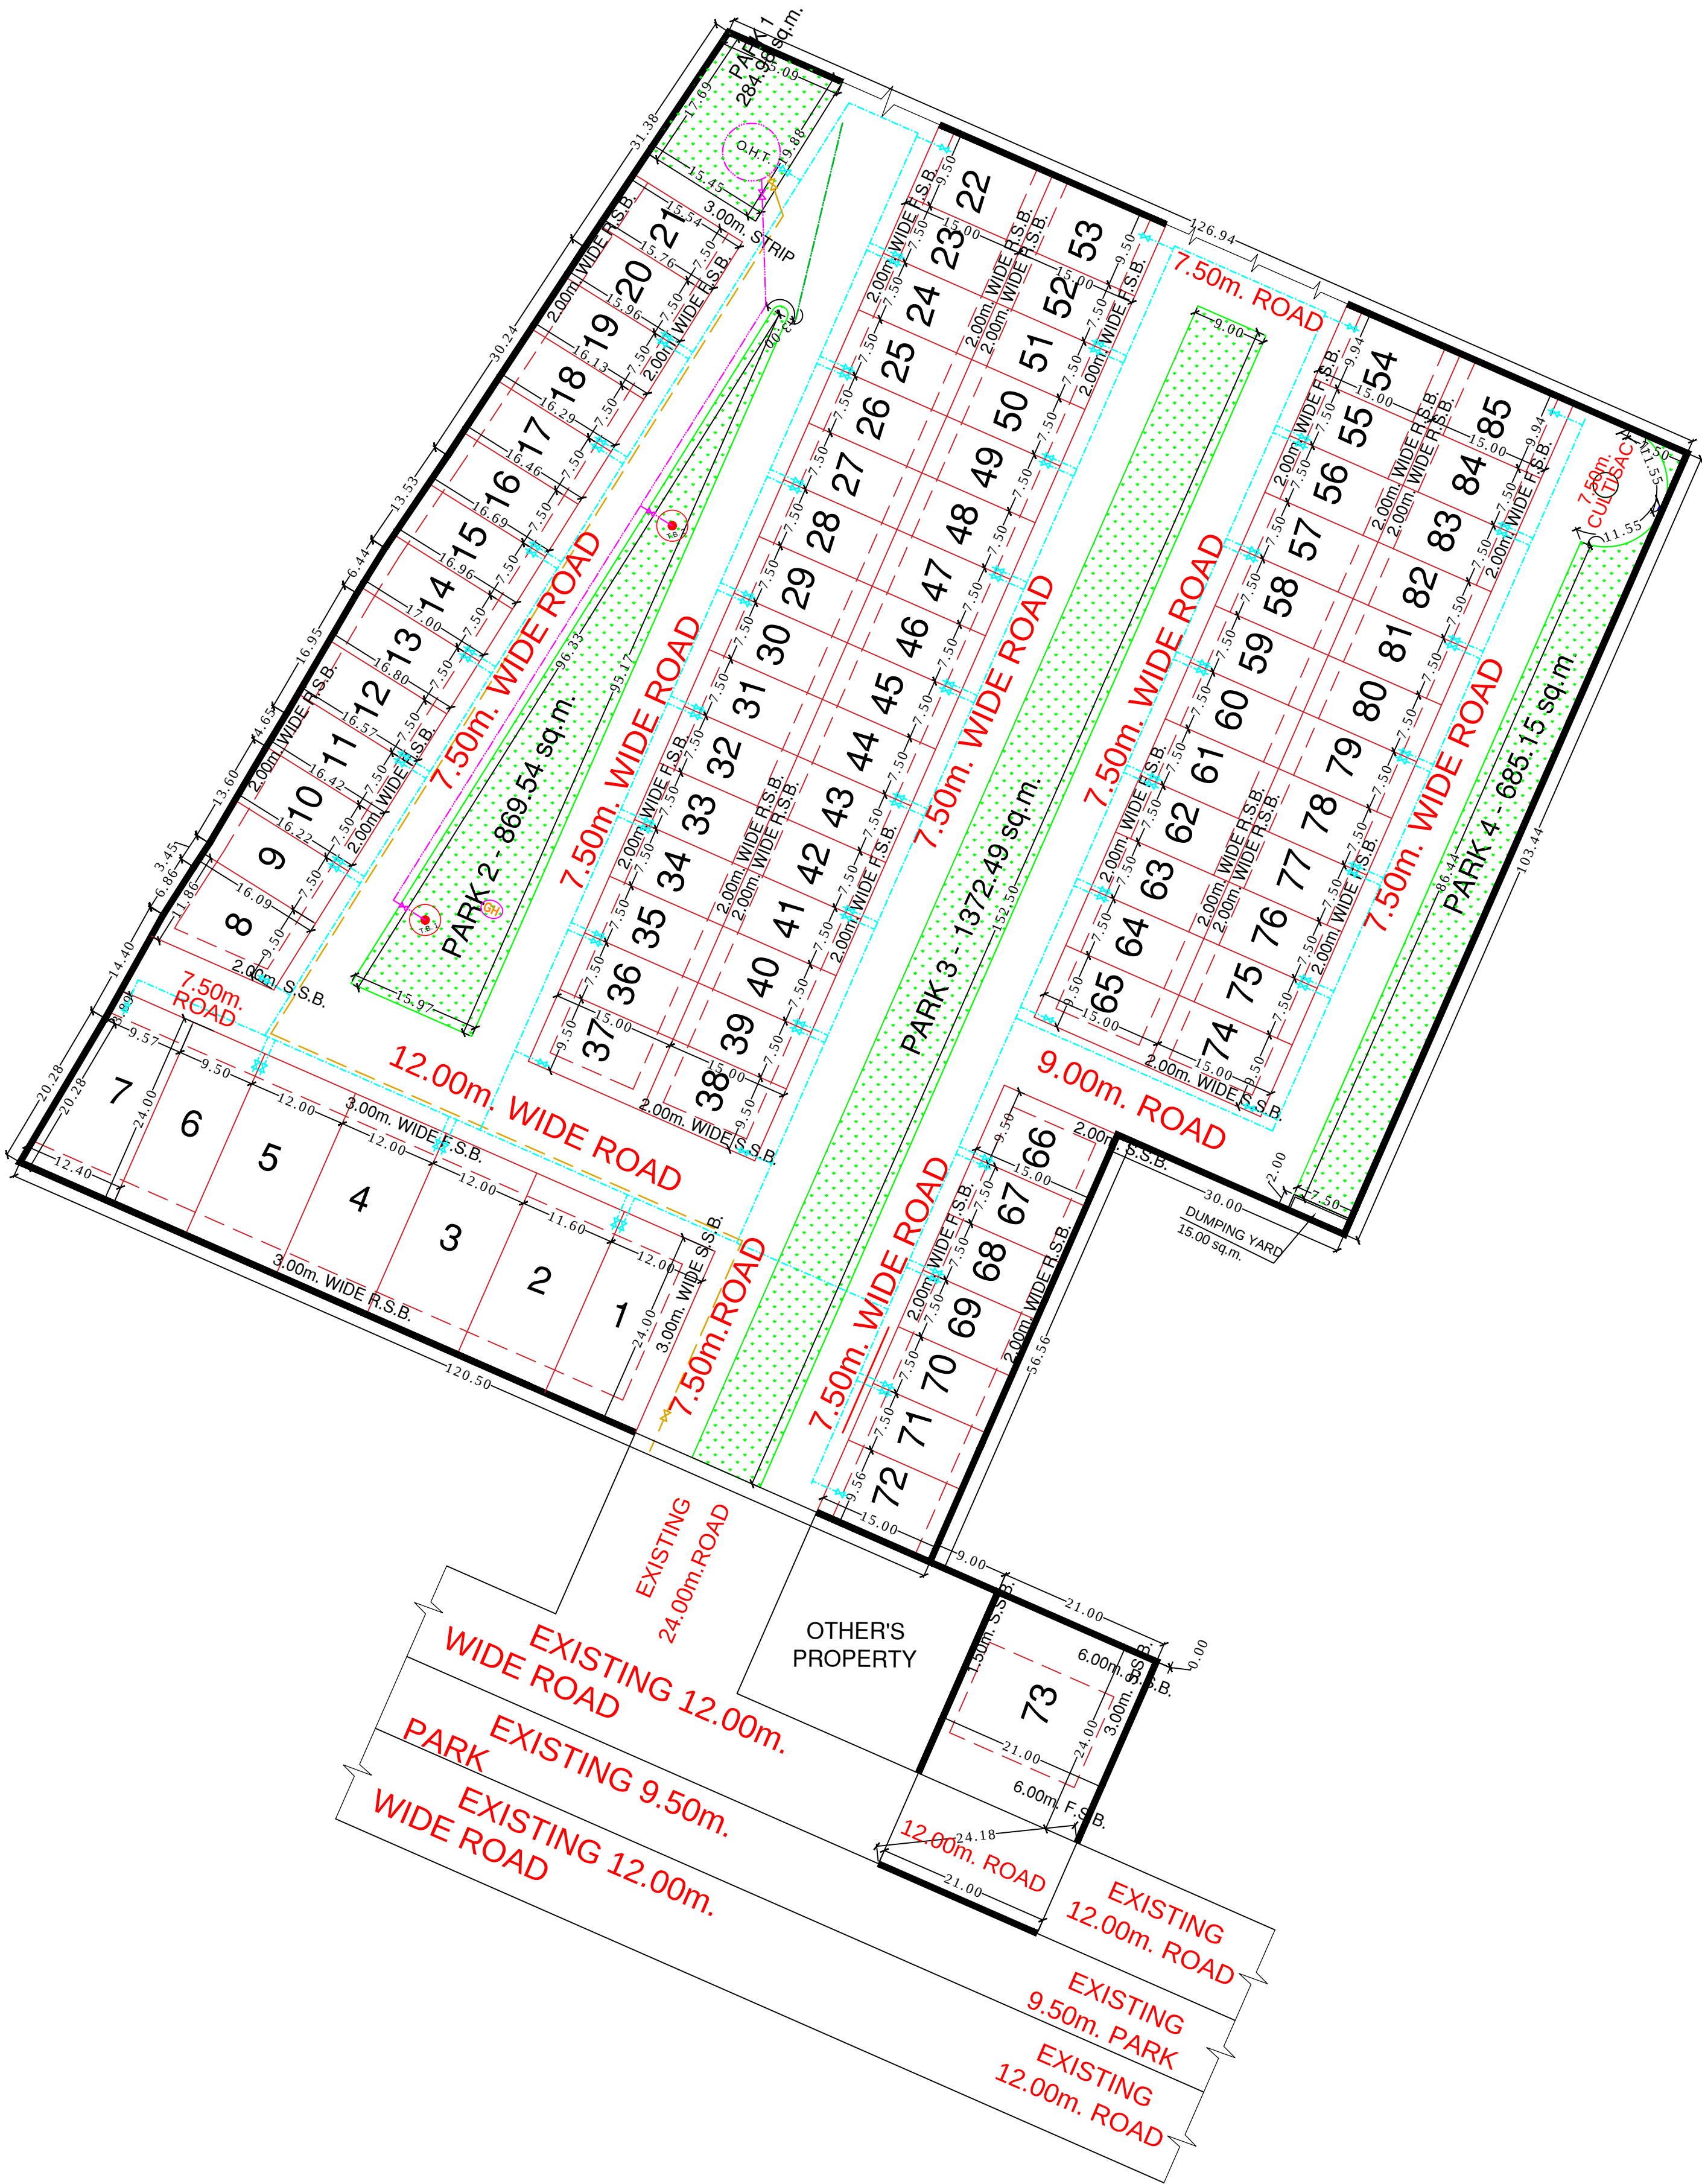

LEGEND :		
S. No.	SYMBOL	DESCRIPTION
1.		DOMESTIC WATER SUPPLY PIPE LINE.
2.		ISING MAIN LINE.
3.		MUNICIPAL WATER SUPPLY PIPE LINE.
4.		INDICATES DOMESTIC WATER SUPPLY PIPE LINE DIA
5.		INDICATES RISING MAINS DIA
6.		INDICATES MUNICIPAL WATER SUPPLY PIPE LINE DIA
7.		TUBEWELL
8.		DOMESTIC WATER SERVICE CONNECTION WITH ISOLATING VALVE
9.		ISOLATING VALVE

PLOT AREA CALCULATION -				
S.NO.	DESCRIPTION	SIZE	NUMBER	AREA / UNIT (sq.m.)
1.	PLOT NO. 1	12.00 X 24.00	01	288.00
2.	PLOT NO. 2	11.60 X 24.00	01	278.40
3.	PLOT NO. 3, 4 & 5	12.00 X 24.00	03	288.00
4.	PLOT NO. 6	9.50 X 24.00	01	228.00
5.	PLOT NO. 7		01	262.61
6.	PLOT NO. 8		01	172.62
7.	PLOT NO. 9		01	120.97
8.	PLOT NO. 10		01	122.38
9.	PLOT NO. 11		01	123.58
10.	PLOT NO. 12		01	125.12
11.	PLOT NO. 13		01	126.83
12.	PLOT NO. 14		01	127.56
13.	PLOT NO. 15		01	126.16
14.	PLOT NO. 16		01	124.22
15.	PLOT NO. 17		01	122.84
16.	PLOT NO. 18		01	121.57
17.	PLOT NO. 19		01	120.30
18.	PLOT NO. 20		01	119.00
19.	PLOT NO. 21		01	117.39
20.	PLOT NO. 22	9.50 X 15.00	01	142.50
21.	PLOT NO. 23 to 36	7.50 X 15.00	14	112.50
22.	PLOT NO. 37 & 38	9.50 X 15.00	02	142.50
23.	PLOT NO. 39 to 52	7.50 X 15.00	14	112.50
24.	PLOT NO. 53	9.50 X 15.00	01	142.50
25.	PLOT NO. 54	9.94 X 15.00	01	149.10
26.	PLOT NO. 55 to 64	7.50 X 15.00	10	112.50
27.	PLOT NO. 65 & 66	9.50 X 15.00	02	142.50
28.	PLOT NO. 67 to 71	7.50 X 15.00	05	112.50
29.	PLOT NO. 72	9.56 X 15.00	01	143.40
30.	PLOT NO. 73	21.00 X 24.00	01	504.00
31.	PLOT NO. 74	9.50 X 15.00	01	142.50
32.	PLOT NO. 75 to 84	7.50 X 15.00	10	112.50
33.	PLOT NO. 85	9.94 X 15.00	01	149.10
34.	NET TOTAL		85	11597.15

LAND AREA DESCRIPTION -		
S.NO.	KHASRA NO.	AREA(sq.m.)
1.	237(M.)	6360.00
2.	239	1780.00
3.	240	8330.00
4.	241	1780.00
5.	264	3160.00
6.	NET TOTAL	21410.00

PARK AREA CALCULATION -		
S.NO.	DESCRIPTION	AREA
1.	PARK 1	284.98
2.	PARK 2	869.54
3.	PARK 3	1372.49
4.	PARK 4	685.15
5.	NET TOTAL	3212.16

AREA DETAIL -		
	AREA DETAIL SQM	%
TOTAL AREA OF LAND	21,410.00sq.m. (5.29 Acres)	100%
AREA UNDER PLOTS	11,597.15sqm	54.17%
AREA UNDER PARKS	3,212.16sqm	15.00%
AREA UNDER DUMPING YARDS	15.00sqm	0.07%
AREA UNDER ROADS	6,585.69sqm	30.76%
POPULATION 85 X 5 = 425		
NOTE - SINGLE UNIT HOUSES WILL BE CONSTRUCTED ON EVERY PLOTS.		

Project :
PROPOSED LAYOUT PLAN OF RESIDENTIAL TOWNSHIP AT KHASRA NO. - 254m., 237,239,240 & 241, VILLAGE- MARI, KANPUR-GWALIOR BYPASS ROAD, JHANSI (U.P.)

Owner :
RADHEY RADHEY FARM HOUSES LLP
Title :
WATER SUPPLY PLAN

Drawing Released For :
☐ APPROVAL
☐ ADVANCE COPY
☒ SUBMISSION
☐ CONSTRUCTION

Scale :
1:500
Design By :
Ar. Vijaykishor Verma
Ckd By :
Ar. Nabh Sharma

DIRECTION :

Date : 04 August 2021
Architect's Sign :

Owner Sign :

Architects :

CONTACT NO. - 98688 78222, 98688 78222
Mail - nabhsharma07@gmail.com