


सर्व अधिकार सुरक्षित हैं। प्रतिलिपि बनाना या प्रसारण करना कानून के अंतर्गत दंडनीय है।
प्रतिलिपि बनाने या प्रसारण करने वाले को दंडनीय है।

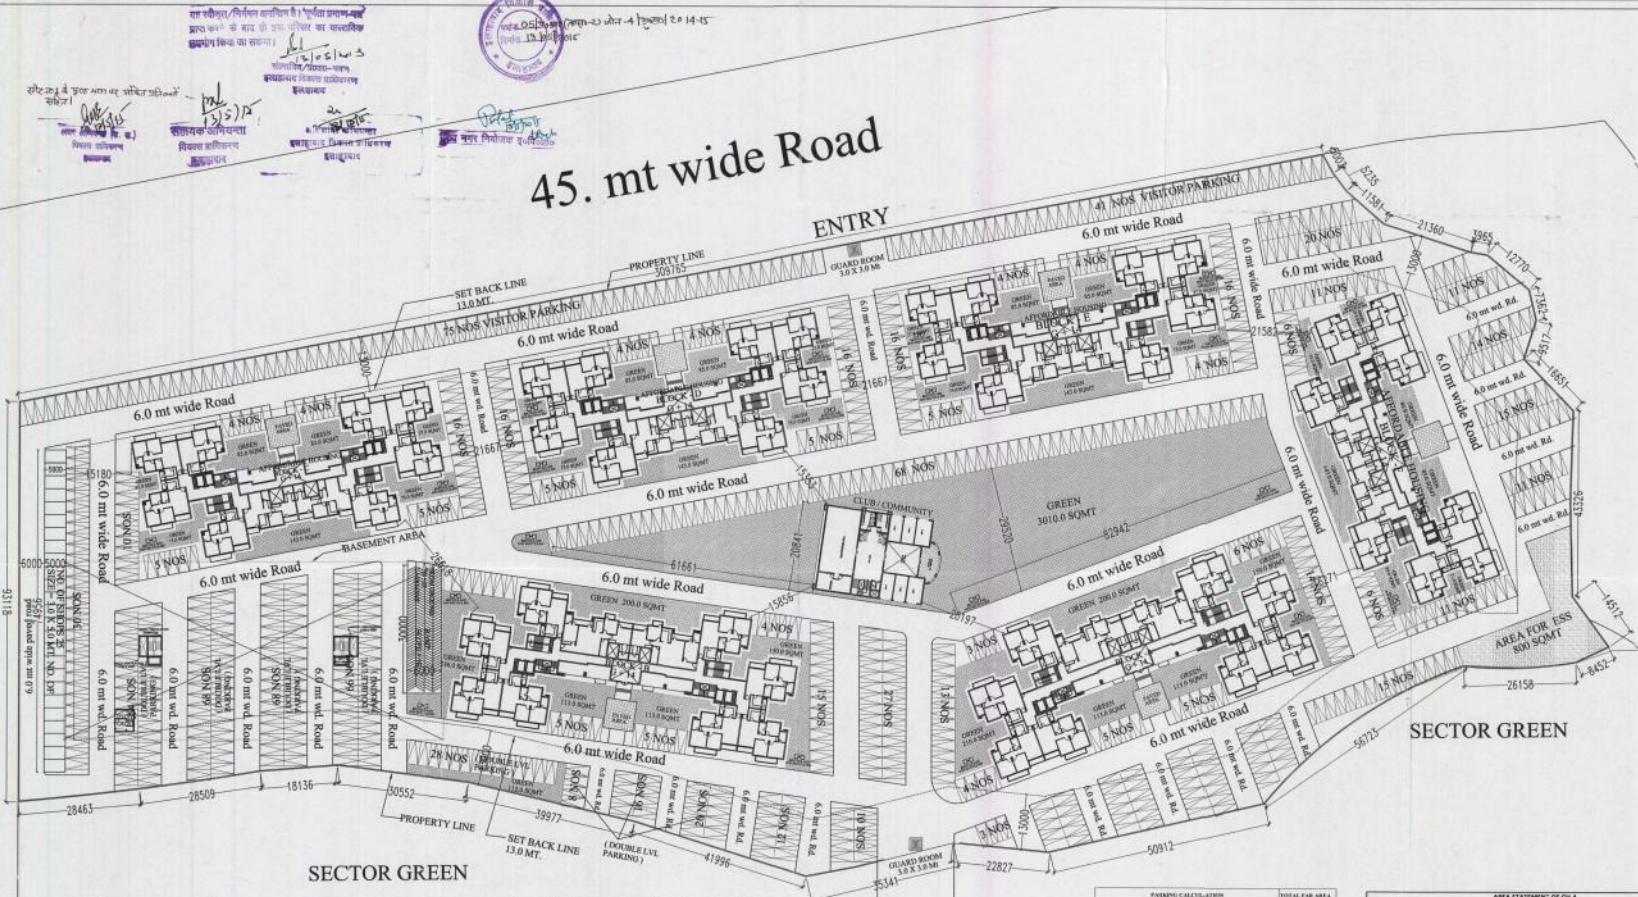

45. mt wide Road

18 mt wide Road



18.0 mt wide Road
(FOR FUTURE
CONNECTIVITY)

PROPOSED GROUP HOUSING
& AFFORDABLE HOUSING
GH-11, PART-1, on Arazi no.
235part, 236, 237part,
239part, 240, 241part,
242part, 246part, 247,
248, 249, 250part,
252part, 253, 254, 255,
256, 257part, 274part,
275part, 276part,
277part, 278, 279,
303part in Village
Mavaiya, Naini

SECTOR - 7
AT HI-TECH CITY ALLAHABAD,

DRG. TITLE :-
SITE LAYOUT

DRG. NO.:-

CHECKED BY:-

DEALT BY :-

SCALE REVISION DATE NORTH

NOTE:- ALL DIM. ARE IN MILLIMETER.

CLIENT:-
M/S PANCHAM REALCON PVT. LTD.
H/O: LIC-12, KALKAJI, NEW DELHI-110019.
B/O: 2 FLOOR, WAZIRpur, TASHIRAH, PANCH, CIVIL LINES ALLD.
CIVIL LINES ALLAHABAD
PH. NO. - 6597982-83

CONSULTANTS-

OMAXE LTD.
H/O: LIC-12, KALKAJI, NEW DELHI-110019.

OWNER'S SIGN

ARCHITECT'S SIGN

Rakesh Kumar Sharma
Rakesh Architect
Call: 9113596

TOWN PLANNER'S SIGN