


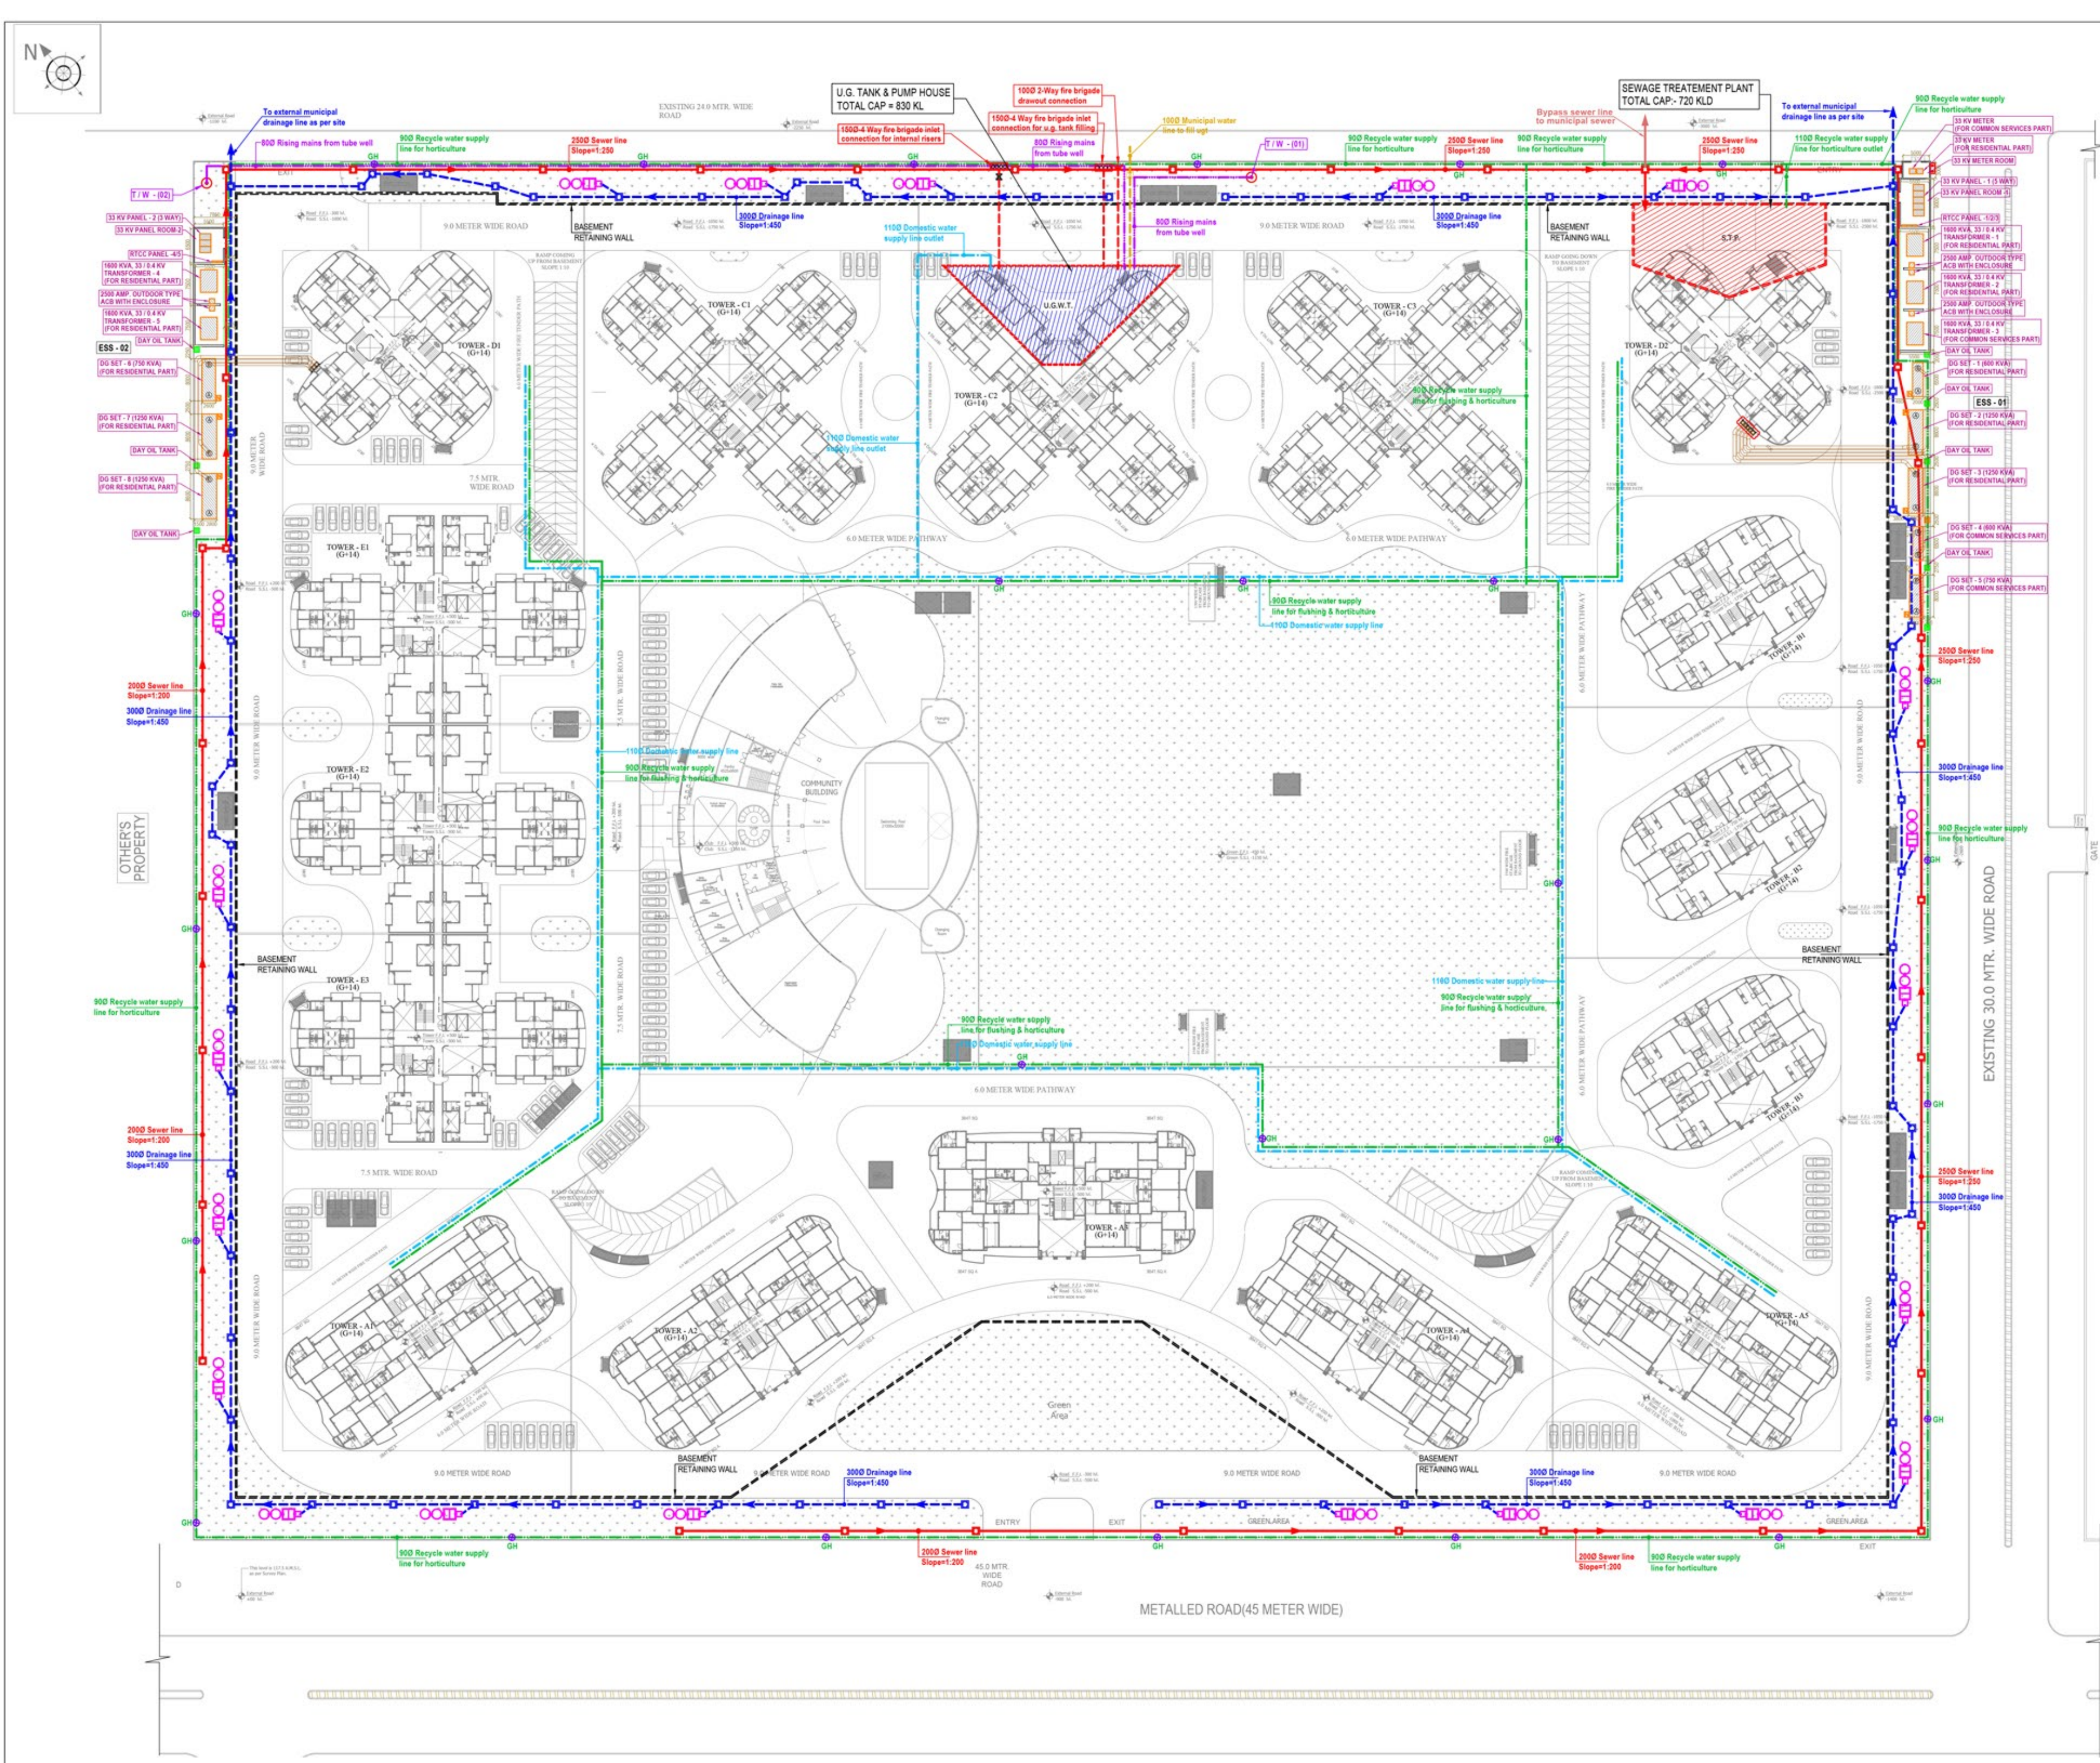

| LEGEND : |                                  |                                  |
|----------|----------------------------------|----------------------------------|
| S. No.   | SYMBOL                           | DESCRIPTION                      |
| 1.       | M.H.                             | MANHOLE                          |
| 2.       | SEWER LINE                       | SEWER LINE                       |
| 3.       | C.P.                             | CATCH PIT                        |
| 4.       | UNDER GROUND PIPE DRAIN          | UNDER GROUND PIPE DRAIN          |
| 5.       | DOMESTIC WATER SUPPLY LINE       | DOMESTIC WATER SUPPLY LINE       |
| 6.       | RISING MAINS FROM TUBE WELL      | RISING MAINS FROM TUBE WELL      |
| 7.       | RECYCLED WATER SUPPLY PIPE LINE  | RECYCLED WATER SUPPLY PIPE LINE  |
| 8.       | MUNICIPAL WATER SUPPLY PIPE LINE | MUNICIPAL WATER SUPPLY PIPE LINE |
| 9.       | GH                               | GARDEN HYDRANT                   |
| 10.      | RAIN WATER HARVESTING            | RAIN WATER HARVESTING            |
| 11.      | PROPOSED TUBE WELL               | PROPOSED TUBE WELL               |
| 12.      |                                  |                                  |
| 14.      |                                  |                                  |
| 15.      |                                  |                                  |

| Rev. No. | Date | Revision |
|----------|------|----------|
|          |      |          |

Project : **RISHITA MULBERRY HEIGHTS**  
SITUATED AT POCKET-6 SECTOR-C AT SUSHANT GOLF CITY, HI-TECH TOWNSHIP LUCKNOW.

Title : **LAYOUT PLAN**

Subtitle : **SERVICES CO-ORDINATION PLAN**

Drawing Released For :  
☐ APPROVAL      ☒ EIA. SUBMISSION  
☐ ADVANCE COPY      ☐ CONSTRUCTION

Drg. No : **Rishita MH / ES - 04**

Scale : **1 : 600**      Drawn By : **Amit Kamboj**

Date : **Sep. 2018**      Design By : **Devesh Agarwal**

Ckd By : **Anand Havella**

Architects : **dfi DESIGN FORUM INTERNATIONAL**  
K-47, KAILASH COLONY, NEW DELHI 110048  
TEL : +91-11-48556600 FAX: +91-11-48556601

Services Consultant : **Consummate Engineering Services (P) Ltd.**  
Noida Office : B - 67, Sector - 67, Noida - 201 301  
Tel : (0120) 6613500 ( 32 Lines )  
Lko. Office : R 006, Rohas Plumeria, Gomti Nagar, Lucknow  
e mail : mail@cespln, website : www.cespln