


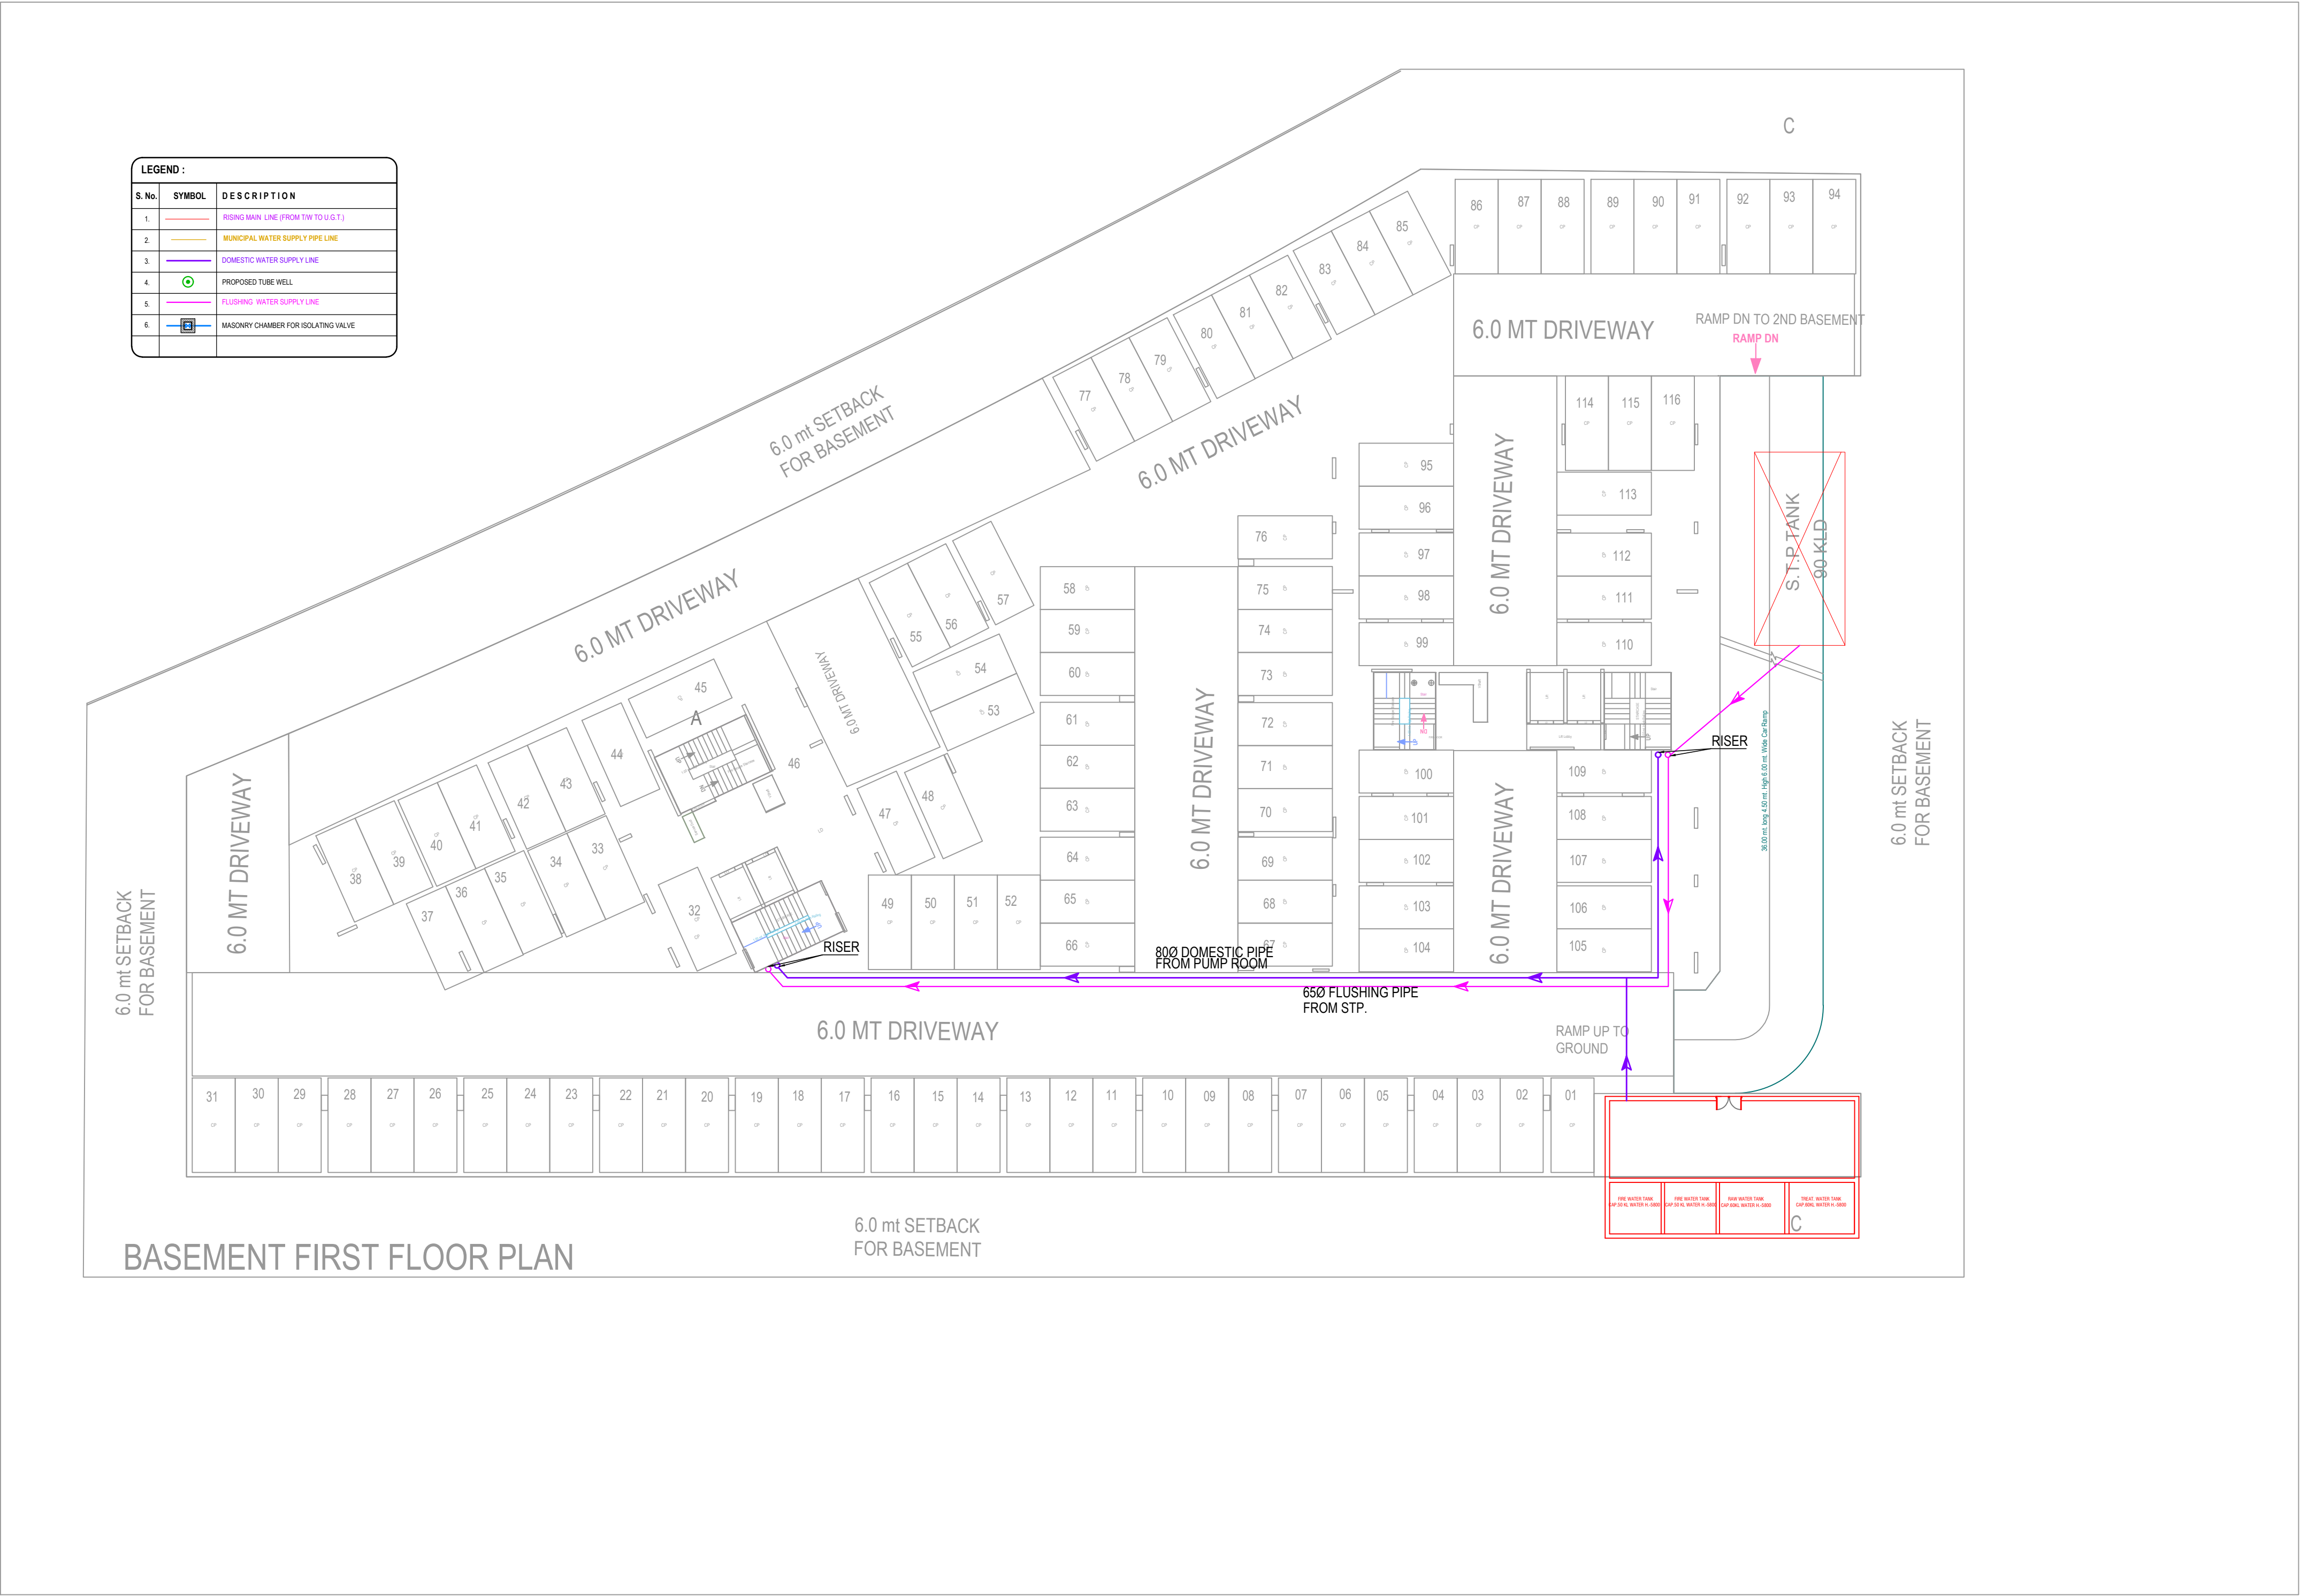

ARCHITECT :-	PROJECT :-	TITLE :-	DATE :-	NORTH :-	CLIENT :-
ACPL CONSULTANT ARCHITECT, CONSULTANT, LANDSCAPE & INTERIOR	GROUP HOUSING PLOT NO. - GH-01/1, SECTOR - 11, PARTAP VIHAR , (NEXT TO SIDDHARTH VIHAR, NEAR DPS SCHOOL) GHAZIABAD	WATER SUPPLY BASEMENT			ISHAAN INFRAESTATES (I) (P) LTD. C-23, SECTOR -13, VASUNDHARA,GHAZIABD