
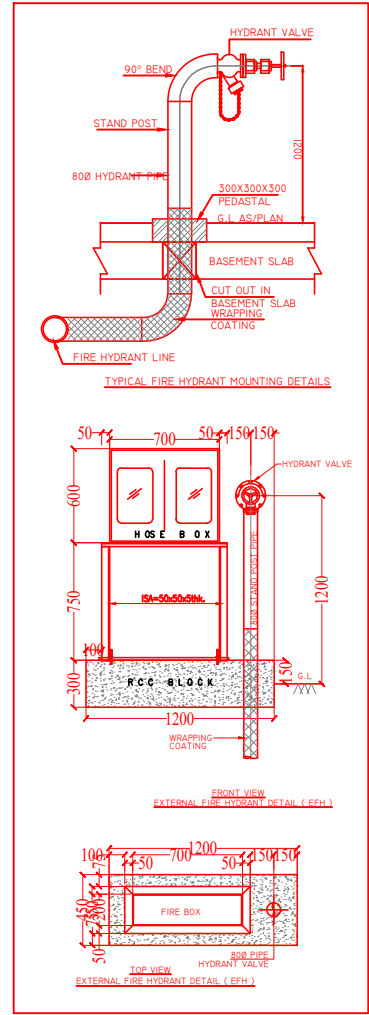
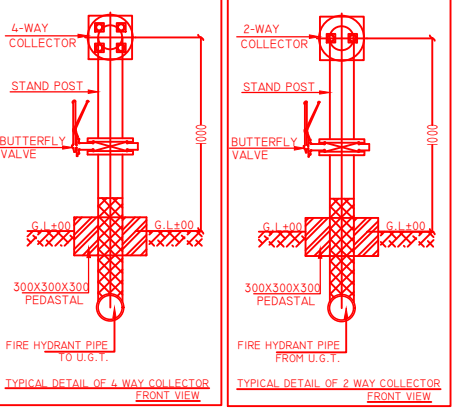
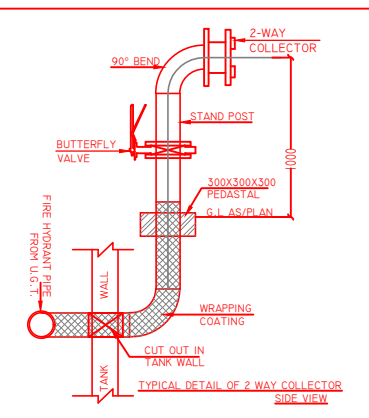
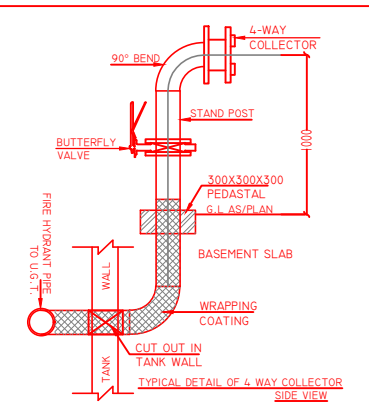
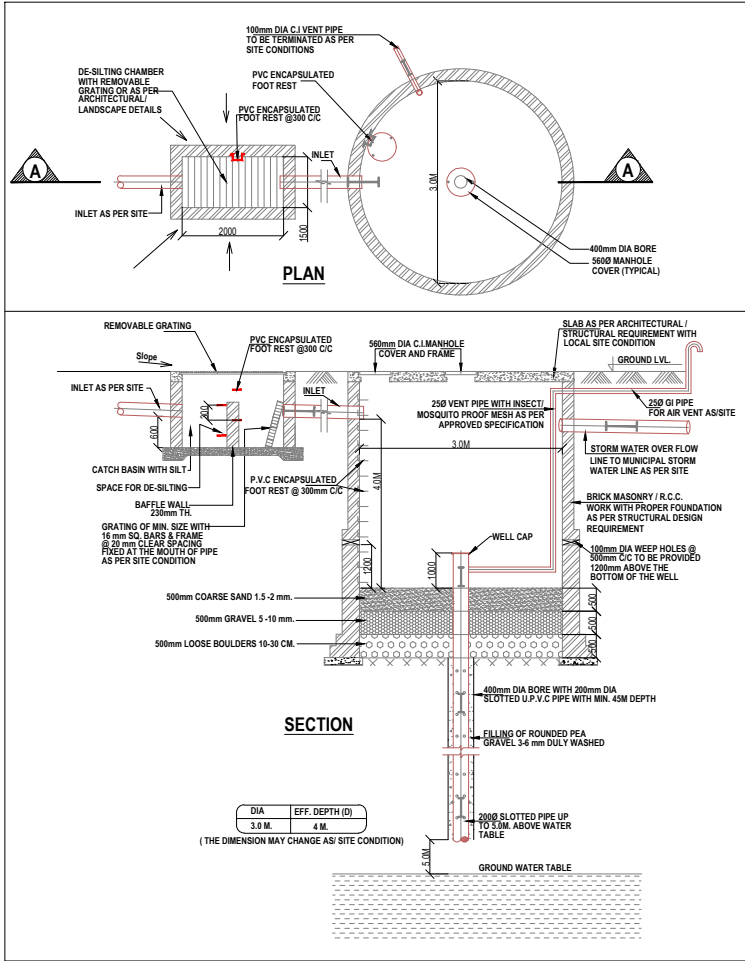


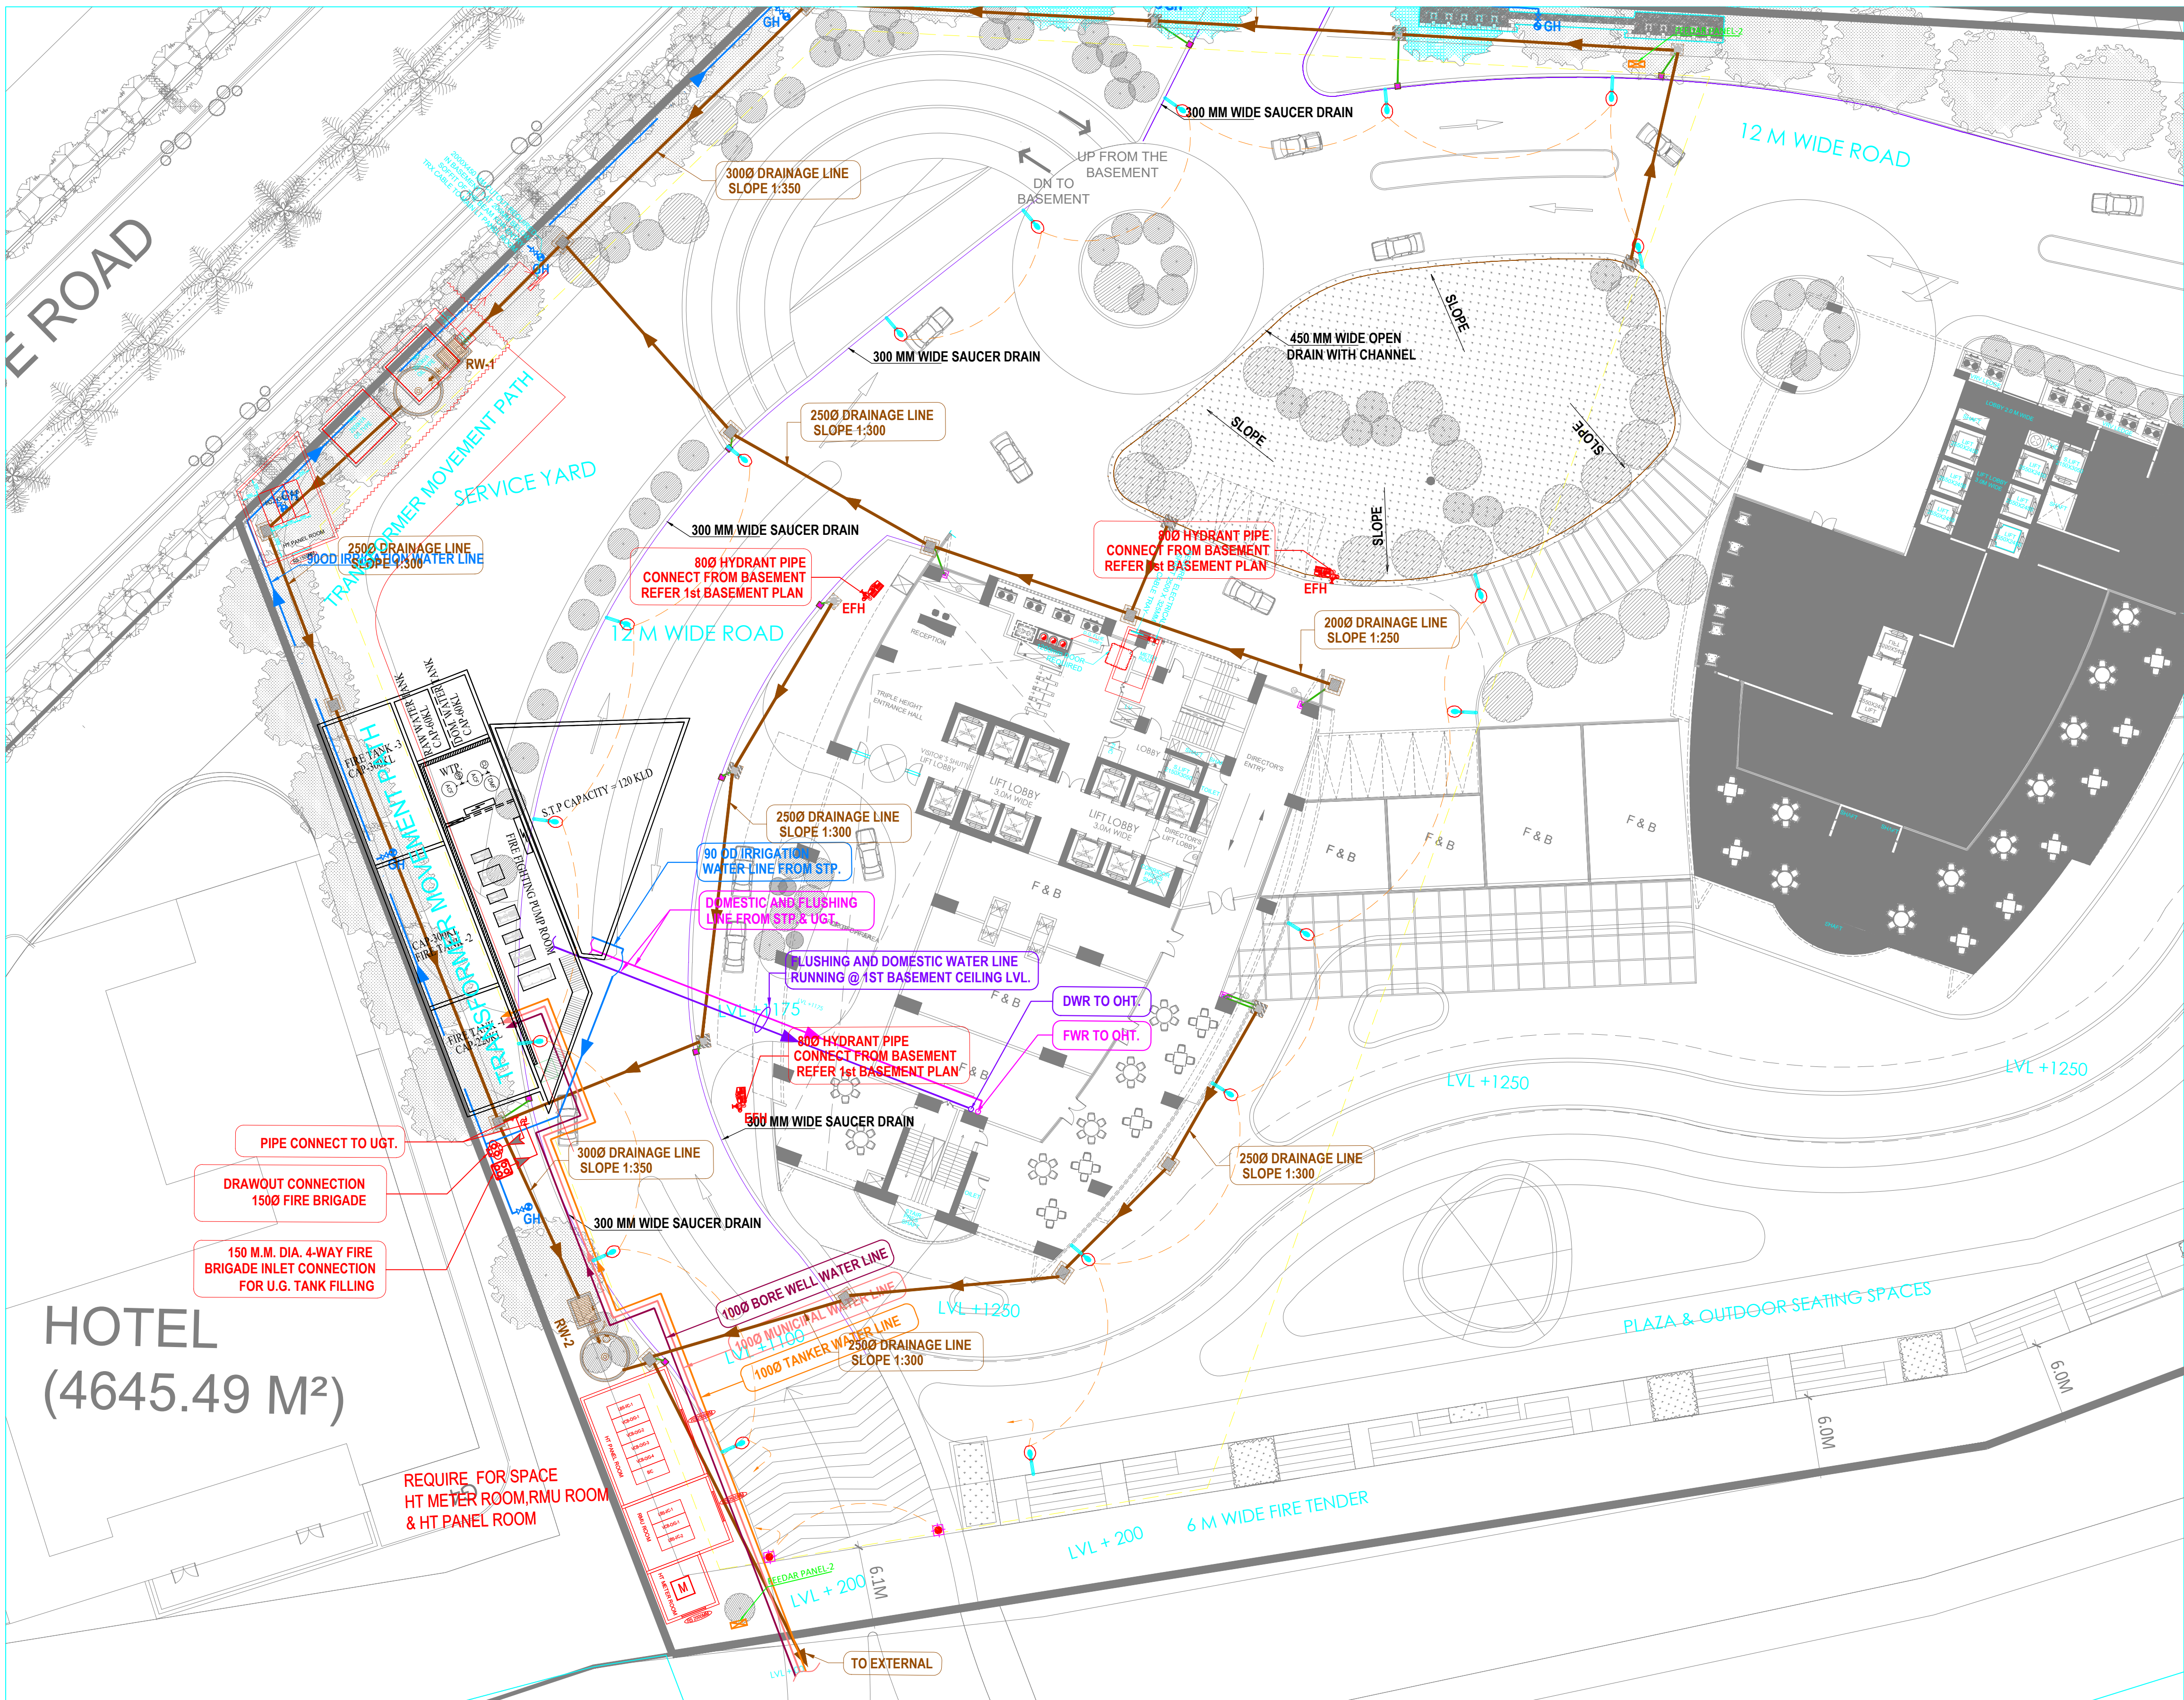

DRG NO.

S. No.	SYMBOL	DESCRIPTION
1.		1X36W GATE LIGHT
2.		90 W LED POLE LIGHT
3.		FEEDER PILLAR
4.		LOOPING

S. No.	SYMBOL	DESCRIPTION
1.		RISING MAIN LINE (FROM TM TO U.G.T.)
2.		MUNICIPAL WATER SUPPLY LINE
3.		TANKER WATER SUPPLY LINE
4.		FLUSHING WATER RISER LINE
5.		DOMESTIC WATER RISER LINE

S. No.	SYMBOL	DESCRIPTION
1.		GARDIAN HYDRANT
2.		GARDIAN HYDRANT LINE
3.		GARBAGE COLLECTION

S. No.	SYMBOL	DESCRIPTION
1.		300x300mm DRAINAGE CATCH BASIN
2.		450x300mm DRAINAGE CATCH BASIN
3.		600x300mm DRAINAGE CHAMBER
4.		800x300mm DRAINAGE MANHOLE
5.		1000/1200/1500mm DRAINAGE MANHOLE
6.		RECHARGE WELL
7.		DRAINAGE LINE

MEP Consultants

PDA Consultants
MEP & Green Building Consultants
REGD OFFICE:
PATAHARGAN INDUSTRIAL AREA, DELHI-110092,
INDIA
TEL : +91-11-42408301/42408302
E-MAIL : delhi@pdaconsultants.in

Architect
Hafeez Contractor
29 Bank Street, Mumbai 400 025. Tel: +91 22 22661920

PROJECT:-
PROPOSED SUBMISSION DRAWING FOR THE
COMMERCIAL BUILDING AT PLOT NO
COMMERCIAL -1 (ZONAL SHOPPING CENTER),
FOR ANS DEVELOPERS PVT. LTD. THROUGH
AUTHORISED SIGNATORY- SHEO JANAM
CHAUDHARY AT KHASRA NO- 570 P, 571 P, 572
P, 573 P, 574 P, 575 P, 576 P, 613 P, 624 P, 625 P,
626 P, 631 P, 633 P, 635 P, 636P, 569 KA & 569
KHA, INTEGRATED TOWNSHIP AT VILLAGE
-BAGHAMAU, LUCKNOW. [U.P.]

OWNER: **SHALIMAR ONE WORLD**

DRG.TITLE:-
RERA SUBMISSION LAYOUT

REVISION	JOB NO.:-	DRG NO.:-	NORTH:-
	PDA-223/EXT/EL-04		
	SCALE:-	DATE:-	
	A1 @ 1:250	07.11.2023	
FILE:-	DEALT BY:-	CHECKED BY:-	APPROVED BY:-
	M.S.	M.S.	
SIGNATURE /SEAL OF ARCHITECT:-		SIGNATURE /SEAL OF OWNER:-	