


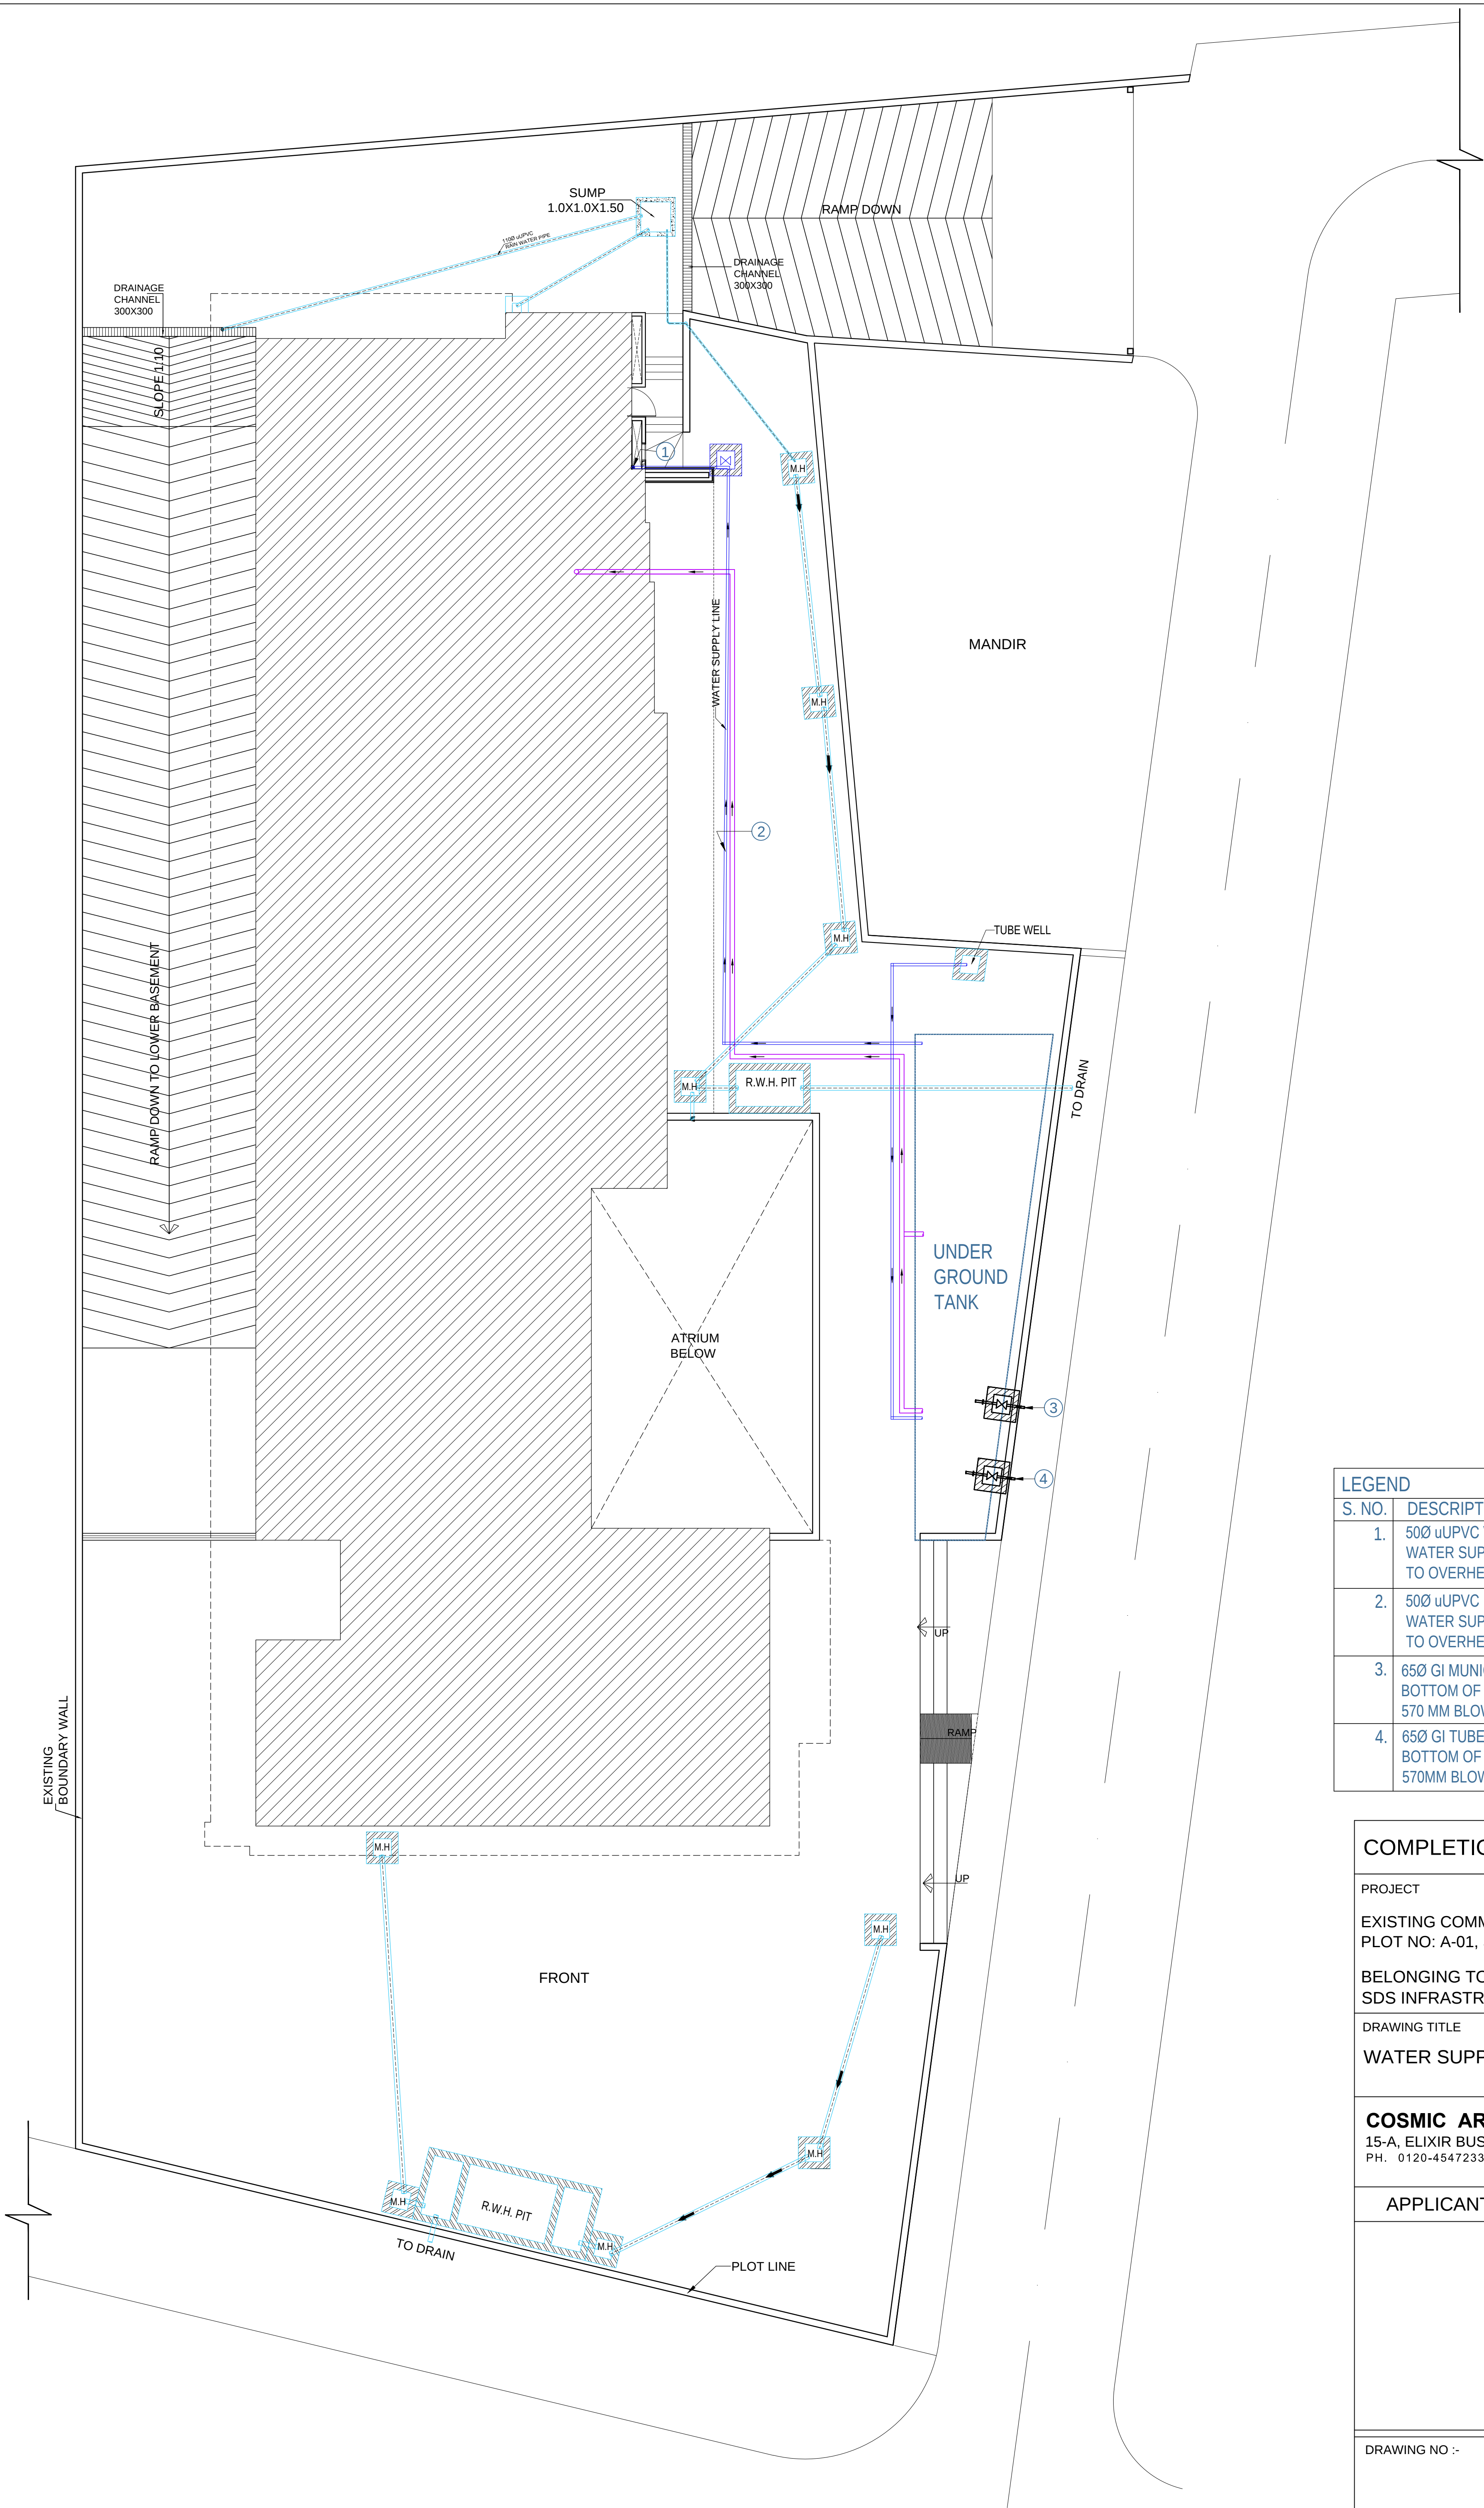

LEGEND	
S. NO.	DESCRIPTION
1.	50Ø uUPVC VERTICAL WATER SUPPLY PIPE TO OVERHEAD WATER TANK
2.	50Ø uUPVC WATER SUPPLY PIPE TO OVERHEAD WATER TANK
3.	65Ø GI MUNICIPAL INLET PUDDLE FLANGE BOTTOM OF PIPE 570 MM BLOW SOFFIT OF TOP SLAB OF UGT.
4.	65Ø GI TUBE WELL INLET PUDDLE FLANGE BOTTOM OF PIPE 570MM BLOW SOFFIT OF TOP SLAB OF UGT.

COMPLETION DRAWING

PROJECT	
EXISTING COMMERCIAL BUILDING ON PLOT NO: A-01, SECTOR-44, NOIDA.	
BELONGING TO:- SDS INFRASTRUCTURE PVT. LTD.	
DRAWING TITLE	
WATER SUPPLY PLAN	
COSMIC ARCHITECTS PVT. LTD. 15-A, ELIXIR BUSINESS PARK, SEC.-127, NOIDA PH. 0120-4547233, 0120-2513958, Mob.9811268220	

APPLICANT	ARCHITECT
DRAWING NO :-	DATE:- 20/07/2018