


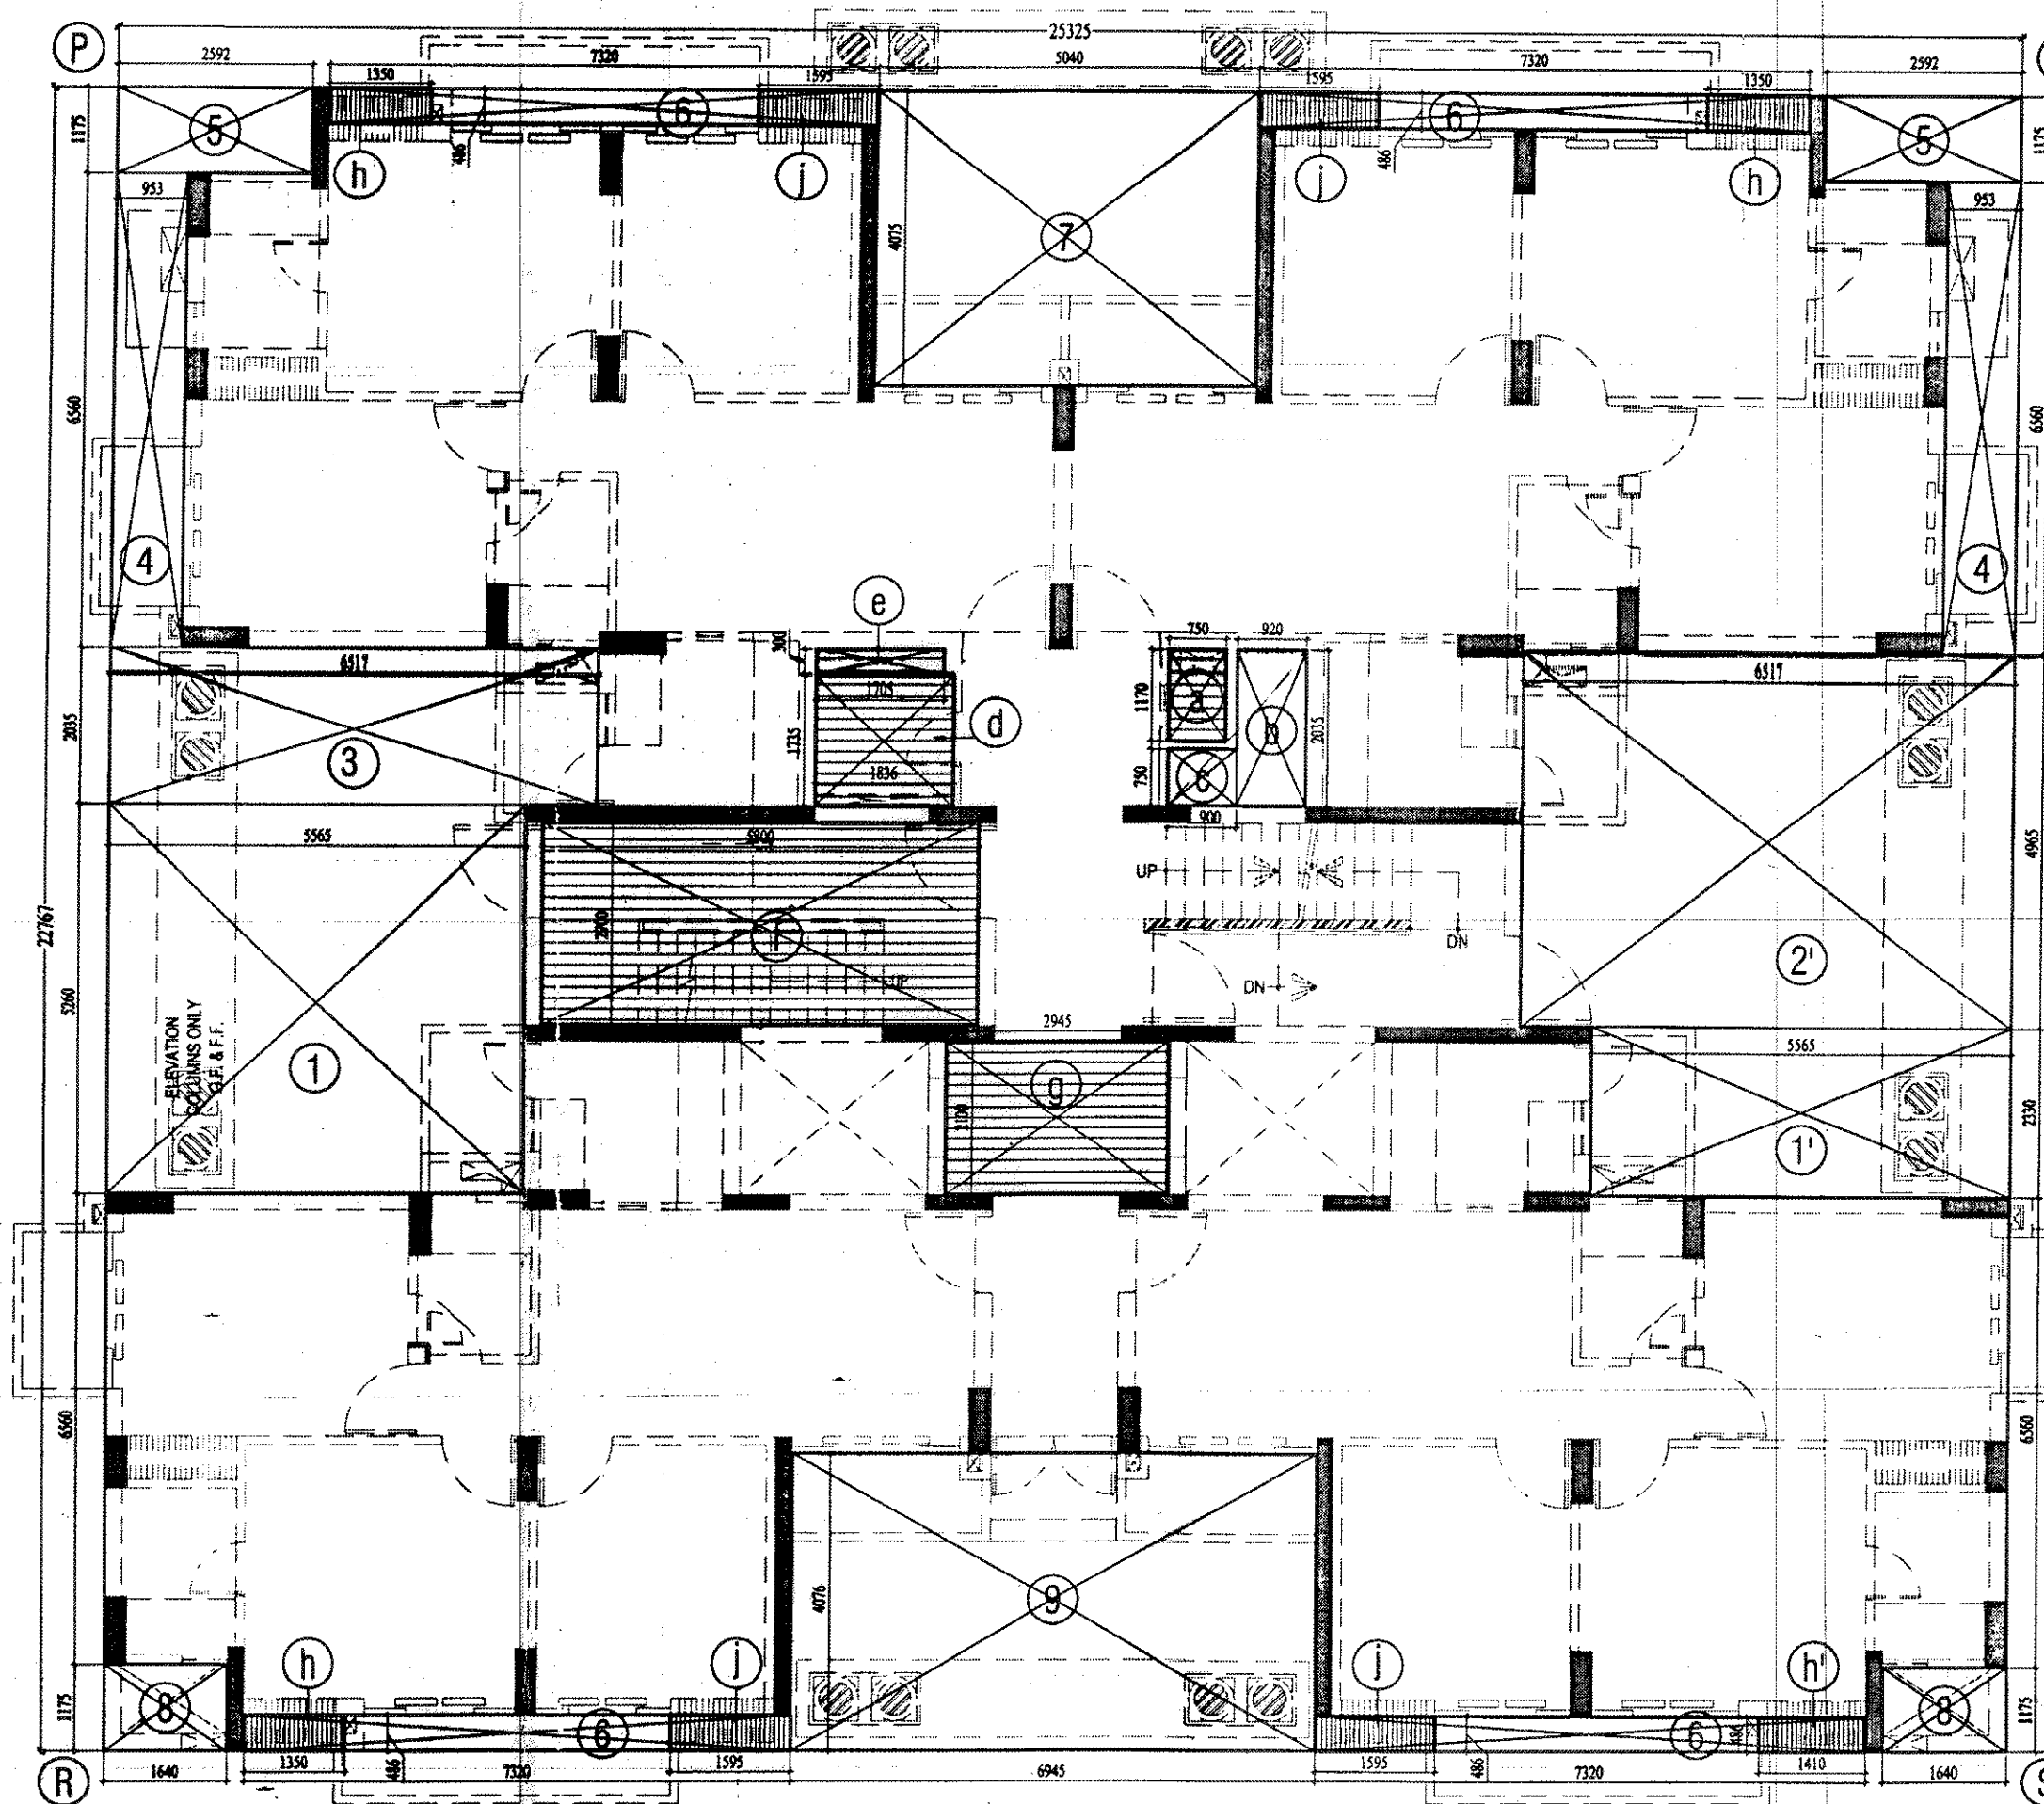

AREA ENVELOPE PLAN AT GROUND FLOOR

15% ADDITIONAL FAR FOR TOWER-Y, R & T (GROUND FLOOR)						
a	0.750	X	1.170	X	1	0.81
d	1.836	X	1.735	X	1	3.15
e	0.300	X	1.705	X	1	0.53
f	5.800	X	2.700	X	1	15.60
h	1.350	X	0.486	X	3	1.97
h'	1.410	X	0.486	X	1	0.69
g	2.945	X	2.100	X	1	6.14
j	1.595	X	0.486	X	4	3.10
TOTAL AREA						32.11

KEY PLAN

IITL- NIMBUS THE HYDE PARK, NODIA

ARCH. SEAL & SIG.

For ATL-Nimbus The Hyde Park, 1101

 Authorised Signatory

GROUND COVERAGE CALCULATION (TOWER-Y,R & T)	
GROUND FAR (1)	374.18
15% ADDITIONAL FAR (2)	32.17
TOTAL GROUND COVERAGE (1+2)	406.35