


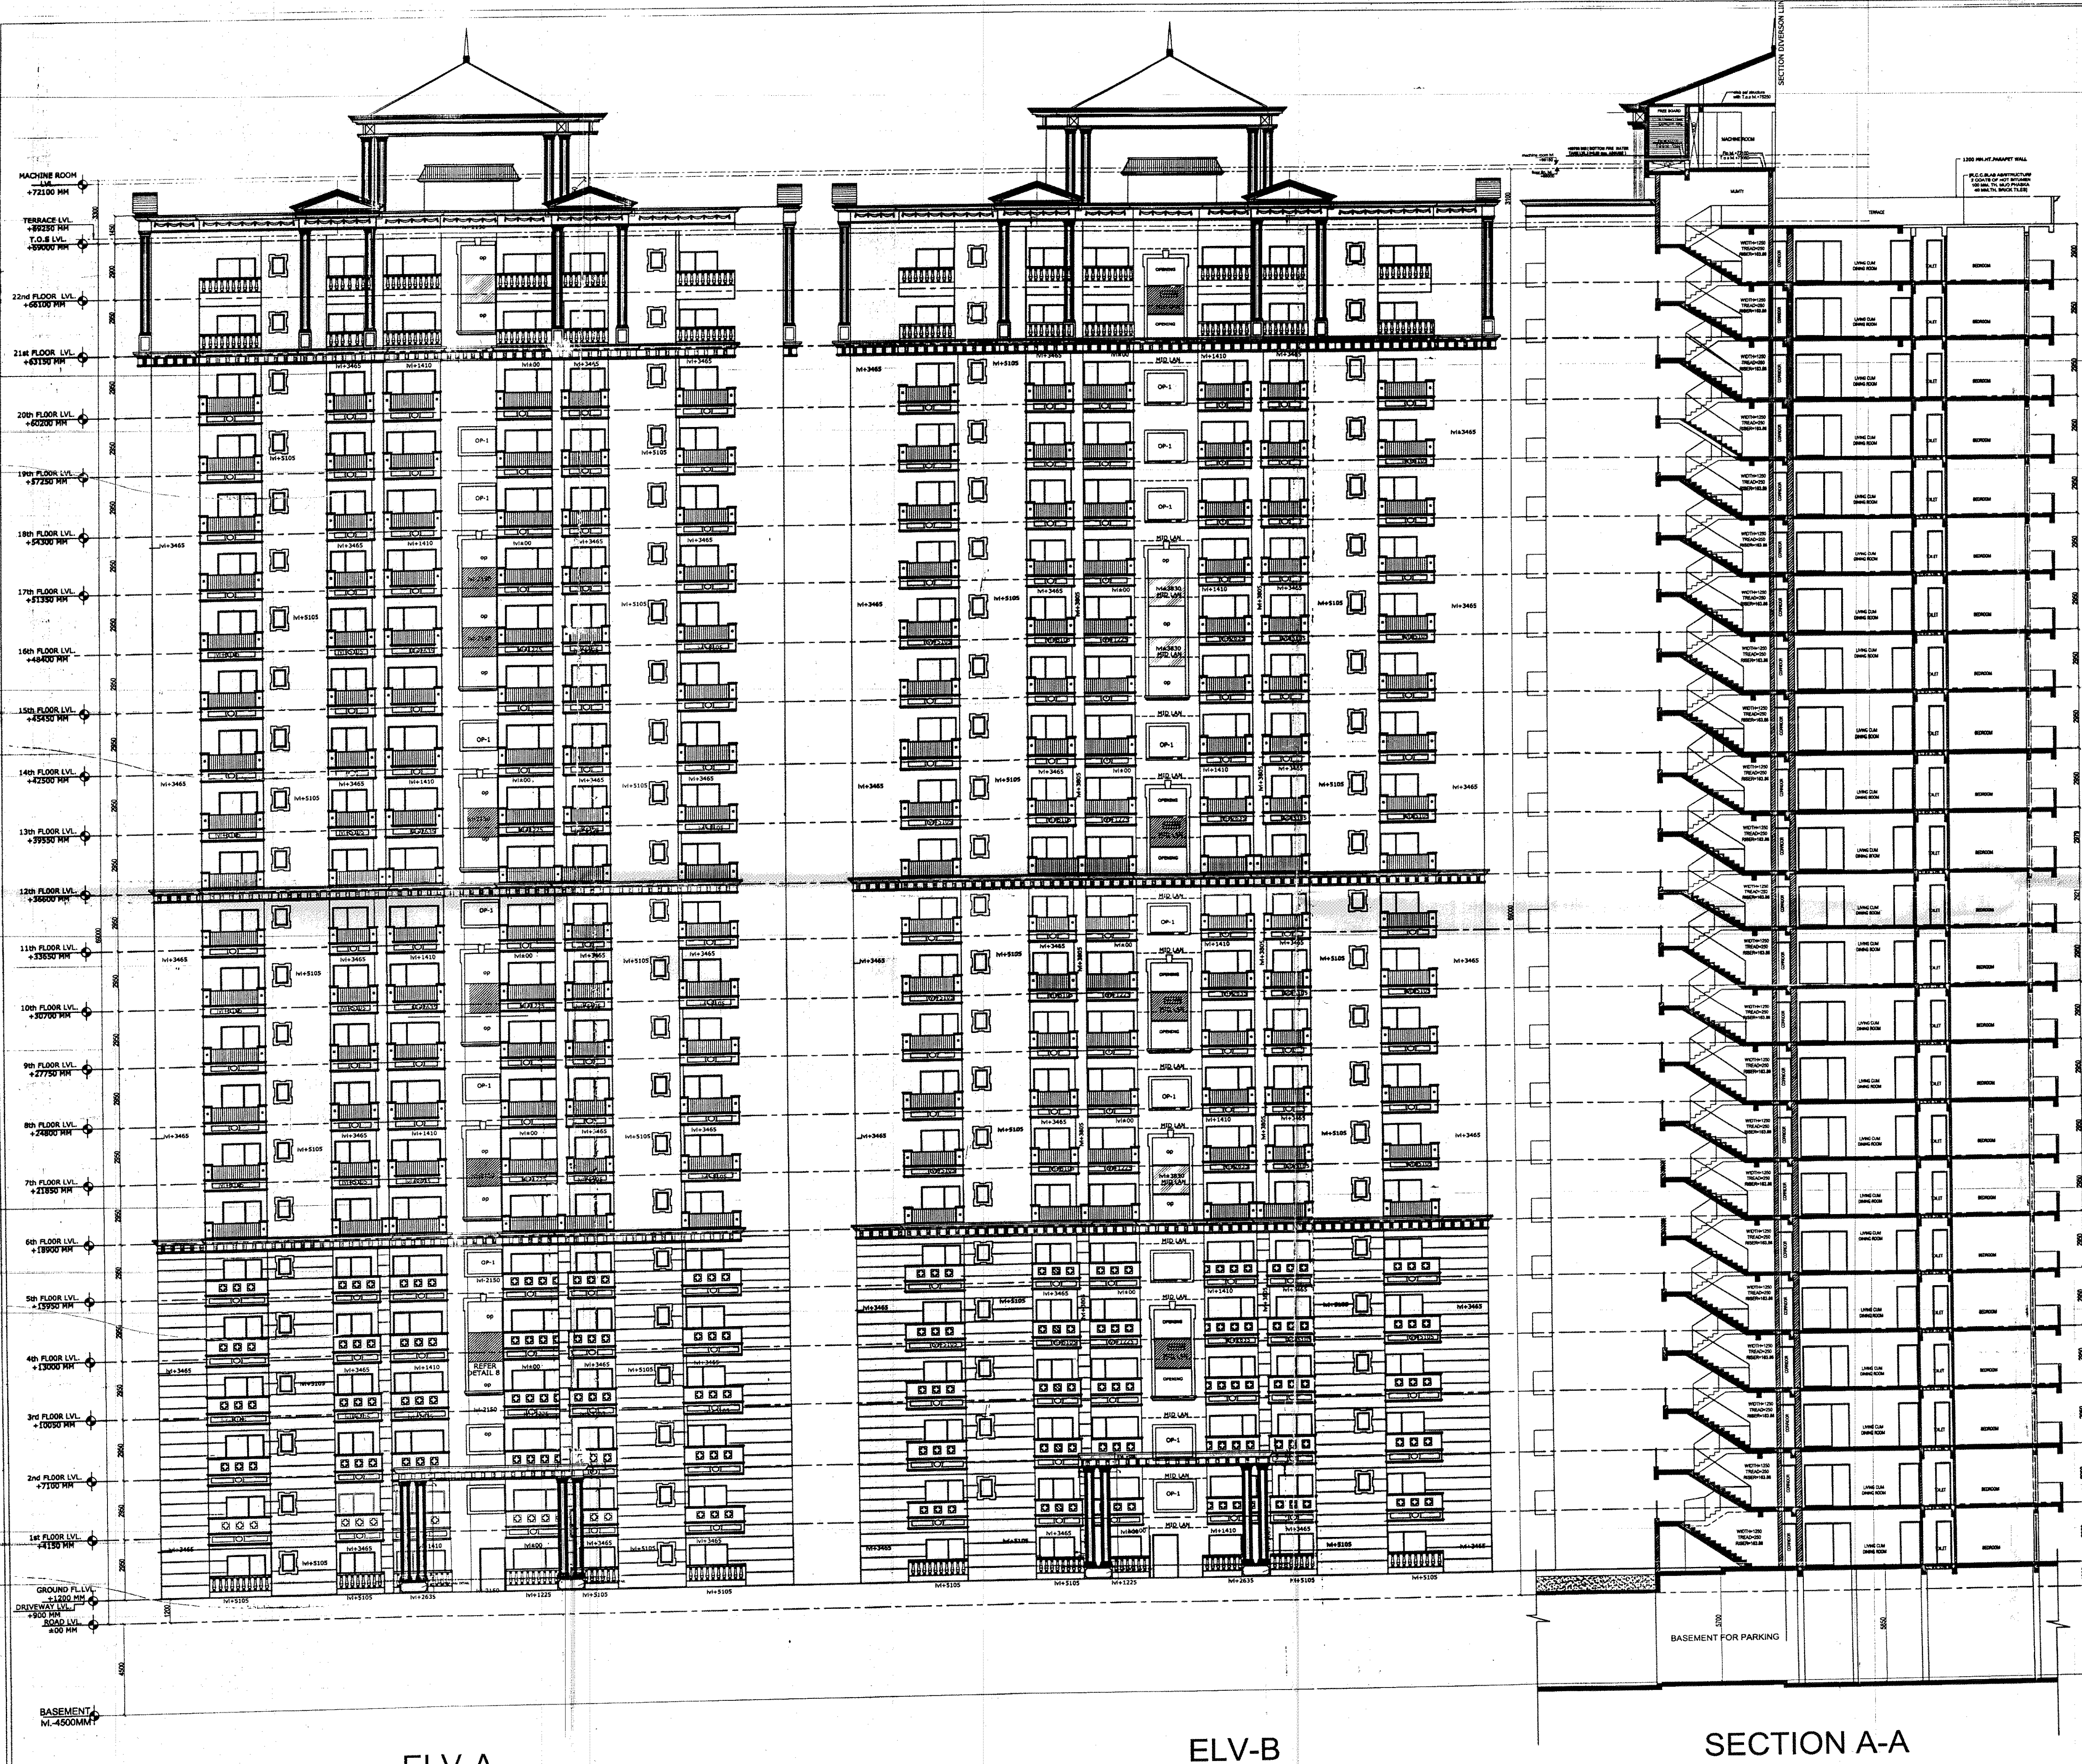

TOWER-Y, R, & T
G+22

DRAWING NO.
17



अनुमोदित योजना के अनुसार निर्माण कराया जाये।
अनुमोदित योजना के अनुसार निर्माण कराया जाये।
KEY PLAN

SUBMISSION DRAWINGS FOR PROPOSED GROUP
HOUSING ON PLOT NO GH-03 AT SECTOR-78,
NODA DIST. GAUTAMBUDH NAGAR (U.P.)

OWNER

III-L- NIMBUS THE HYDE PARK, NODIA

ARCHITECT

VAIBHAV JAIN & ASSOCIATES
195, RAM VIHAR DELHI-92. PHONE OFF.- 42518322

DRAWING TITLE
TOWER- Y, R & T
ELEVATION & SECTION

DRAWING NO.
17

NORTH

SCALE
1:150

ARCH. SEAL & SIG.

OWNERS SIG.

ELV-A

ELV-B

SECTION A-A

ARCHITECT VAIBHAV JAIN B.ARCH[ROORKEE]