


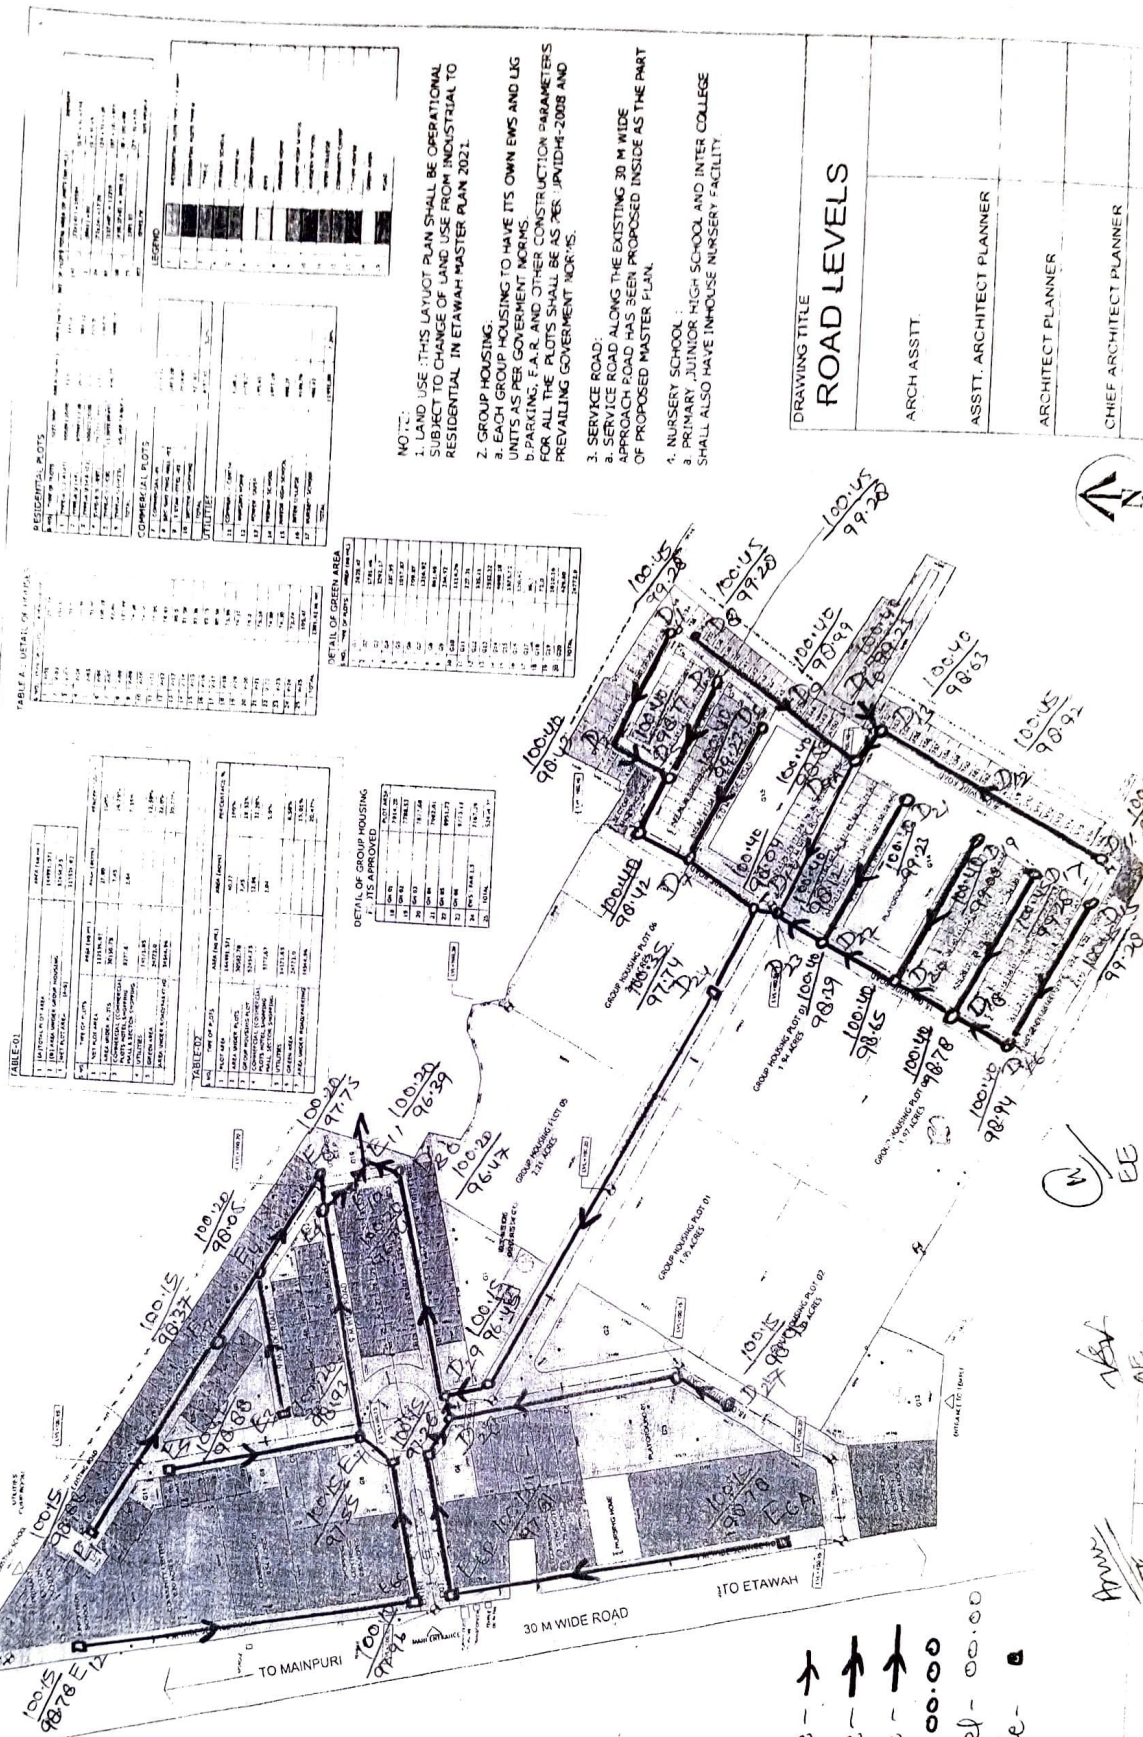

INDEX:-

- 1-400 ϕ pipe - $\rightarrow$
2-350 ϕ pipe - $\rightarrow$
3-250 ϕ pipe - $\rightarrow$
4-G.L. - 00.00
5-Invert Level - 00.00
6-Main Hole - a