


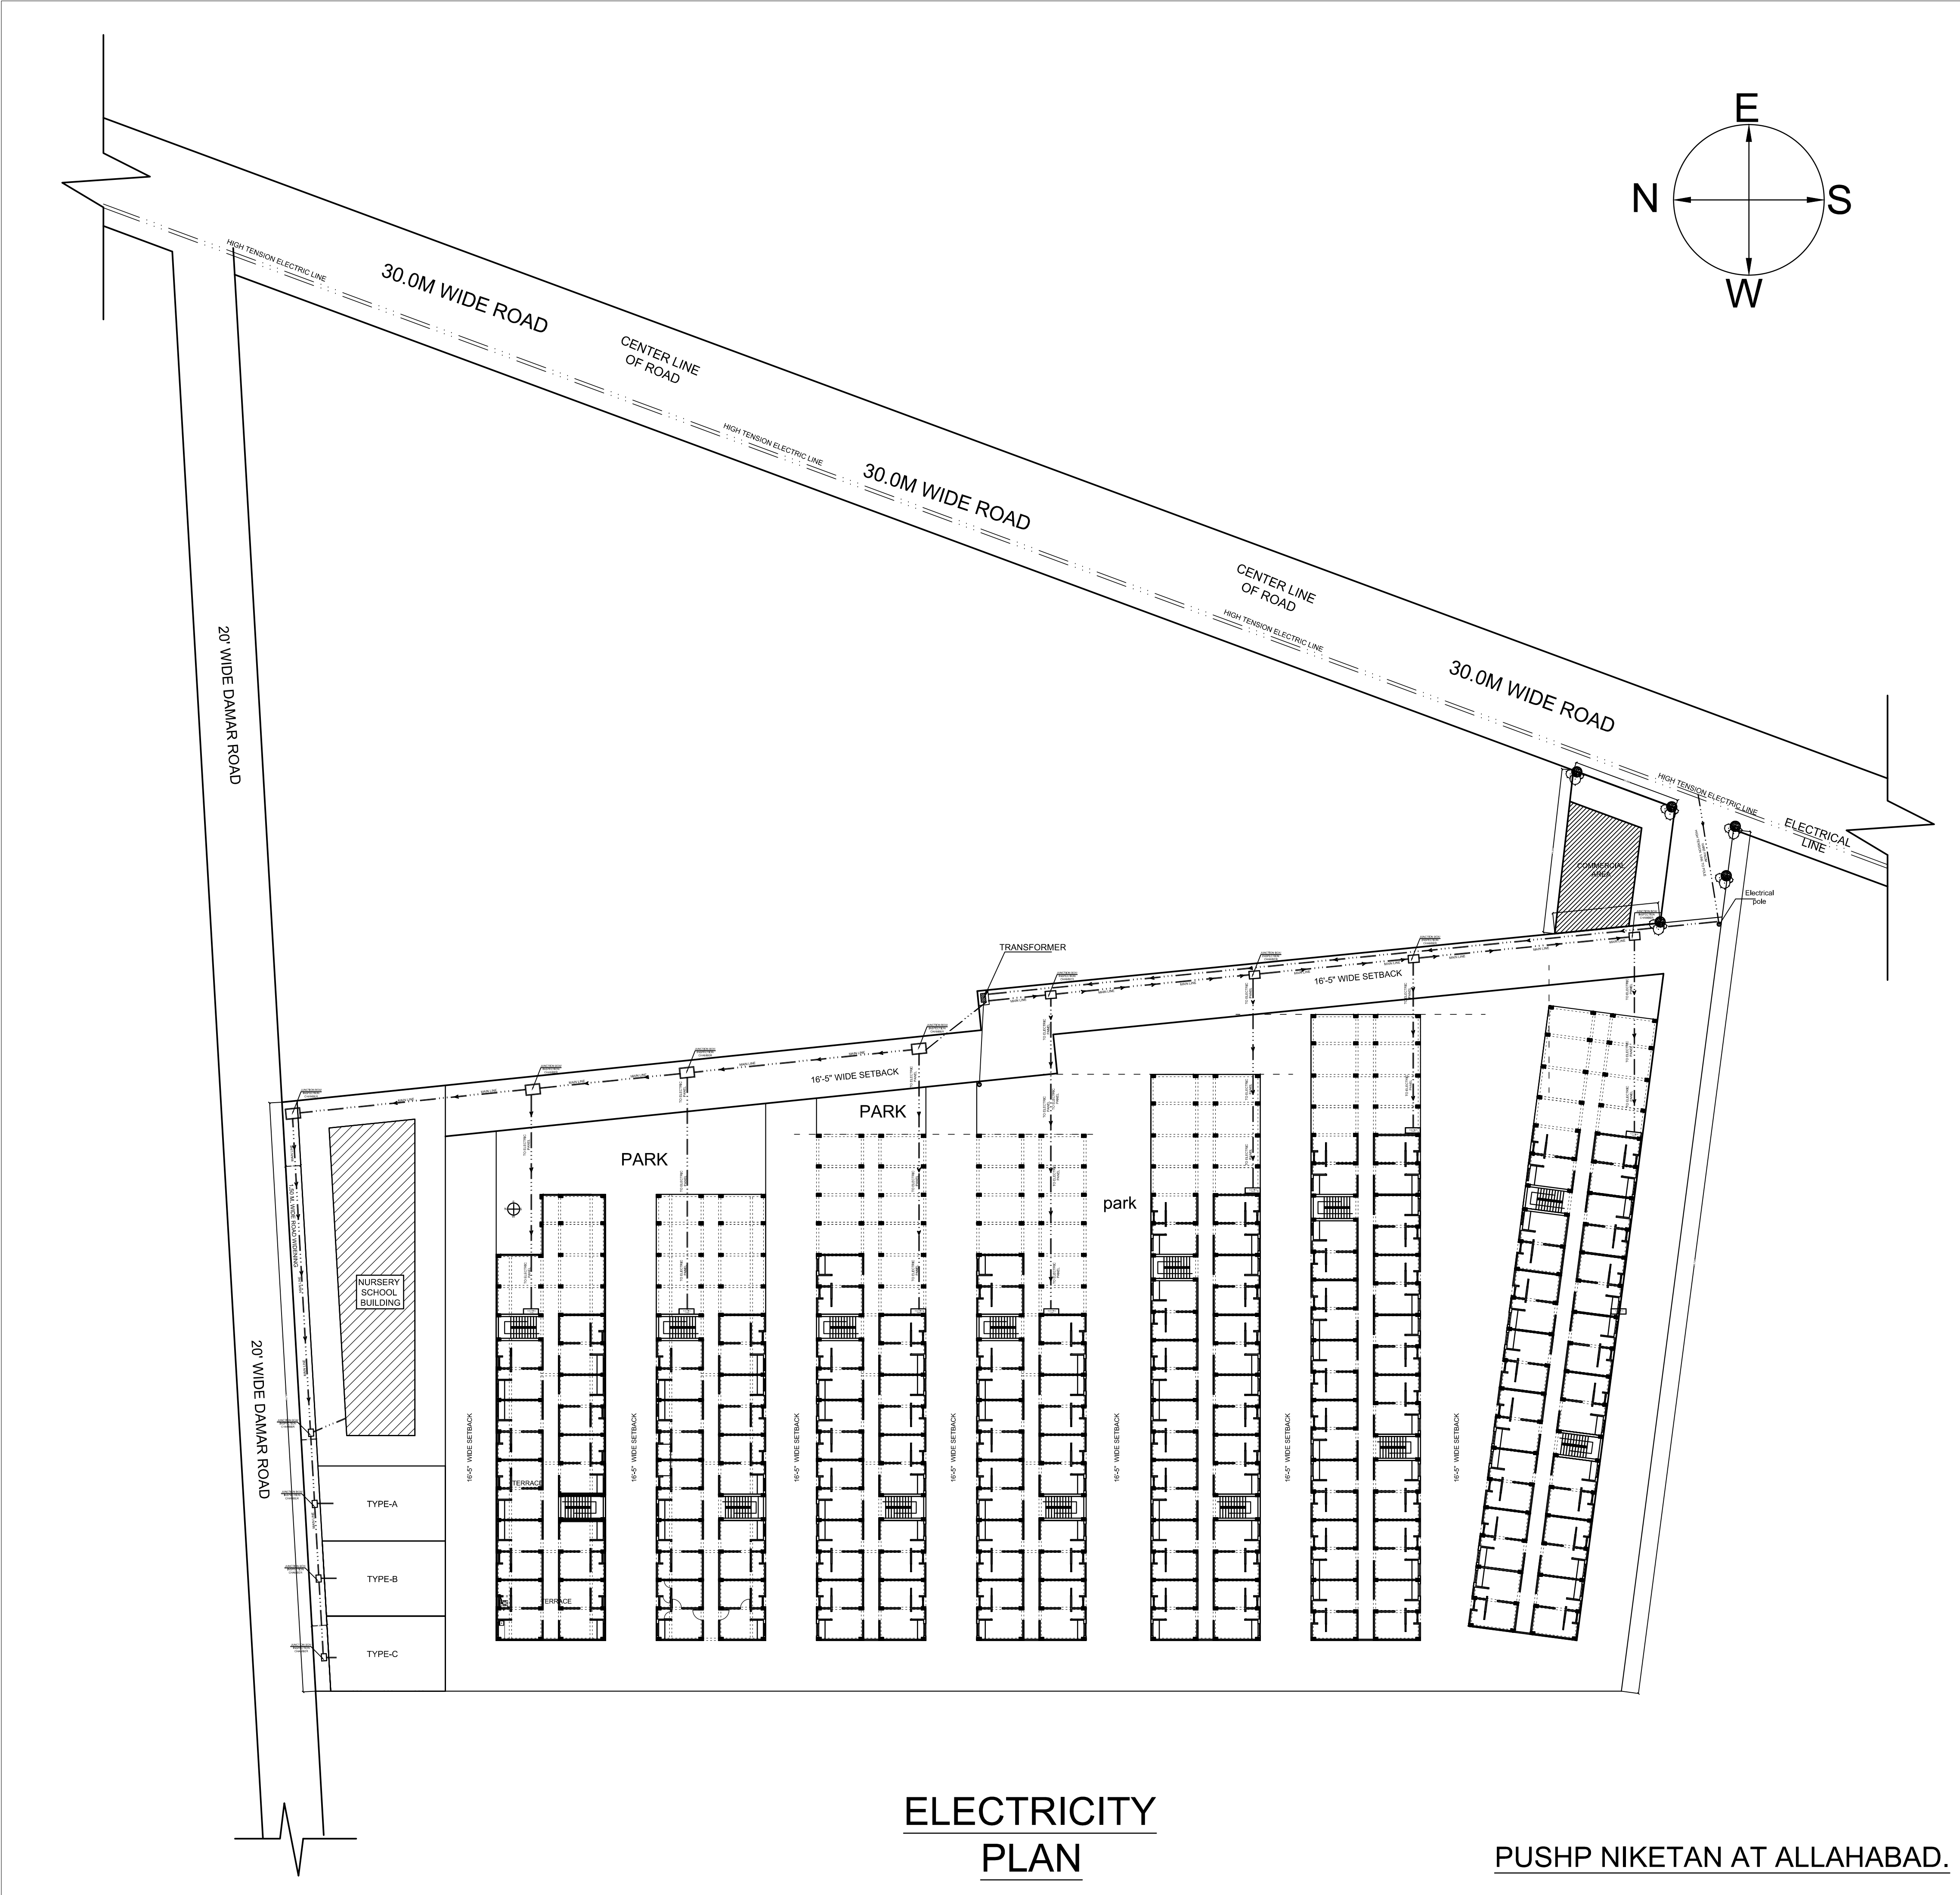

**ELECTRICITY
PLAN**

PUSHP NIKETAN AT ALLAHABAD.