


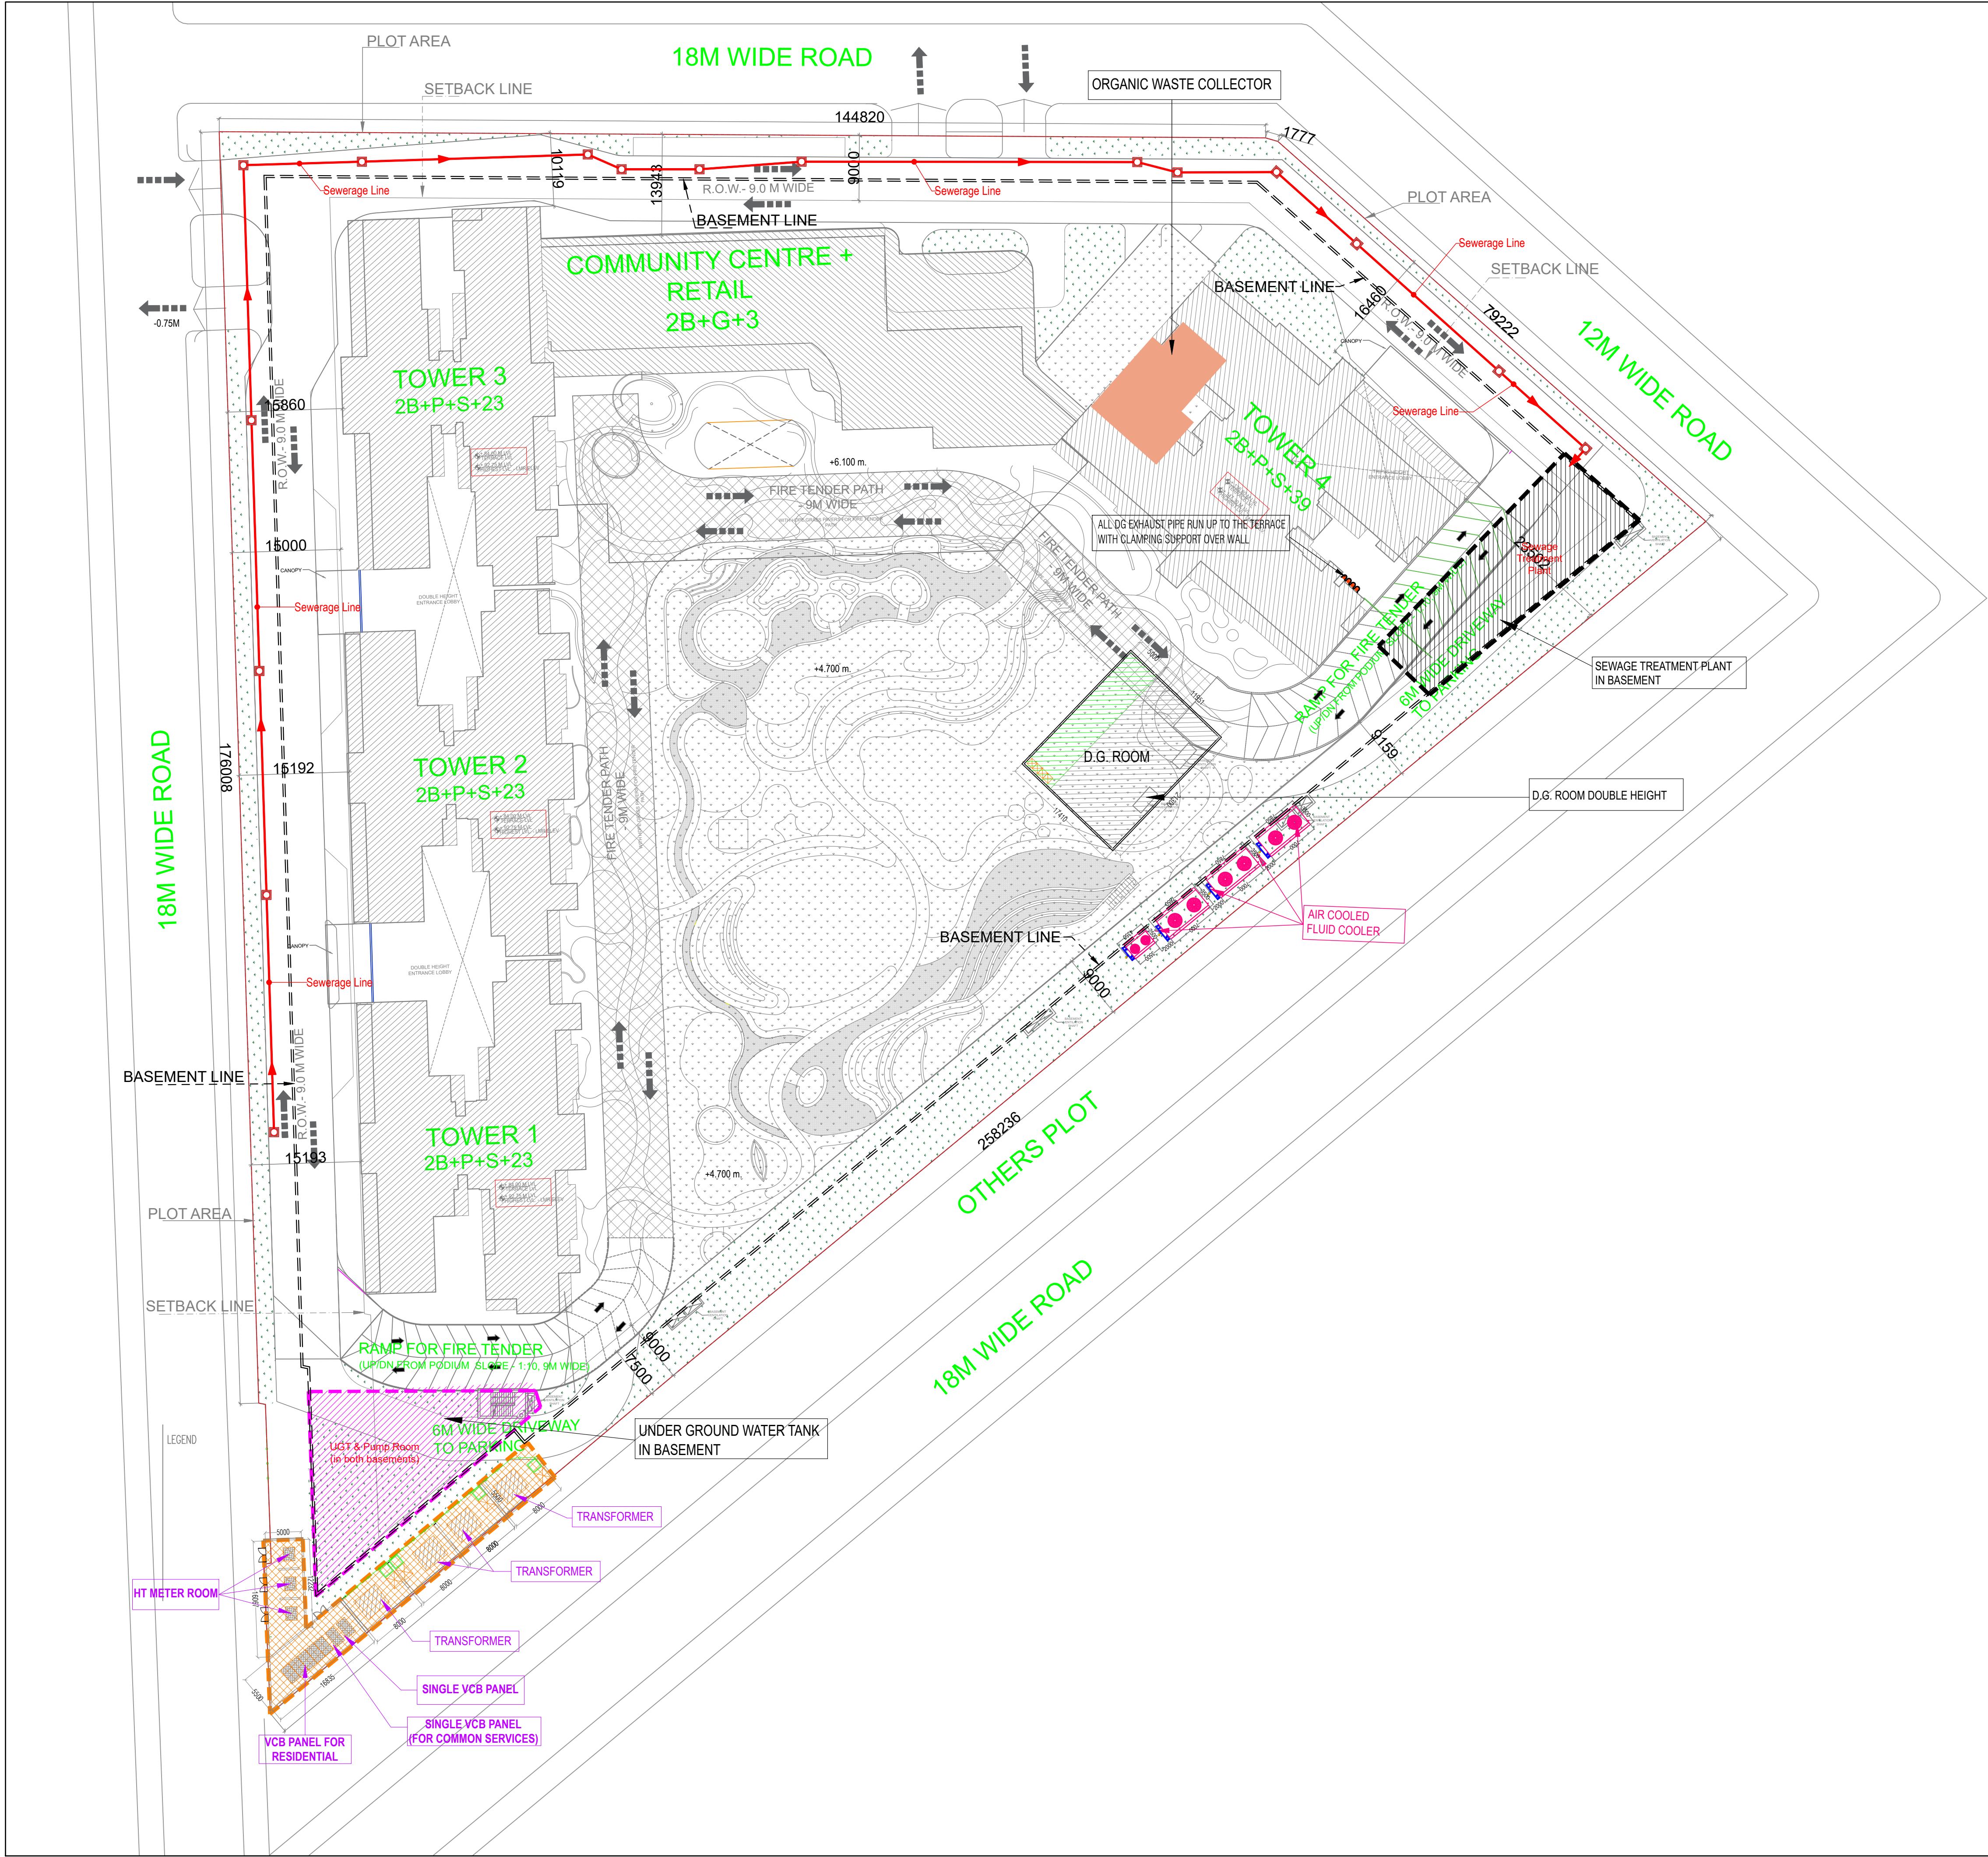

LEGEND :		
S. No.	SYMBOL	DESCRIPTION
1.	M.H. 	MANHOLE
2.		SEWER LINE
3.		
4.		



Rev. No.	Date	Revision
..	..	..

Project :
PROPOSED GROUP HOUSING "GODREJ 44"
AT SECTOR 44, NOIDA.

Title :
LAYOUT PLAN

Subtitle :
EXTERNAL SEWERAGE SYSTEM

Drawing Released For :
☐ APPROVAL ☒ RERA SUBMISSION
☐ ADVANCE COPY ☐ CONSTRUCTION

Drg. No :
Godrej 44 / ES-01

Scale :
1:450

Drawn By :
Amit Kamboj

Date :
August 2024

Design By :
Sanjay Goel

Ckd By :
Anand Havella

Architects :
ARCHITECT HAFEEZ CONTRACTOR
29 Bank Street, Bombay 23. Tel: +91 22 22661920
www.architecthafeezcontractor.com, email: hafeez@hconcontractor.com

Services Consultant :
Consummate Engineering Services (P) Ltd.
Noida Office : B - 67, Sector - 67, Noida - 201 301
Tel : (0120) 2303500 (24 Lines)
Lko. Office : R 006, Rohas Plumeria, Gomti Nagar, Lucknow
e mail : mail@cespl.in, website : www.cespl.in