


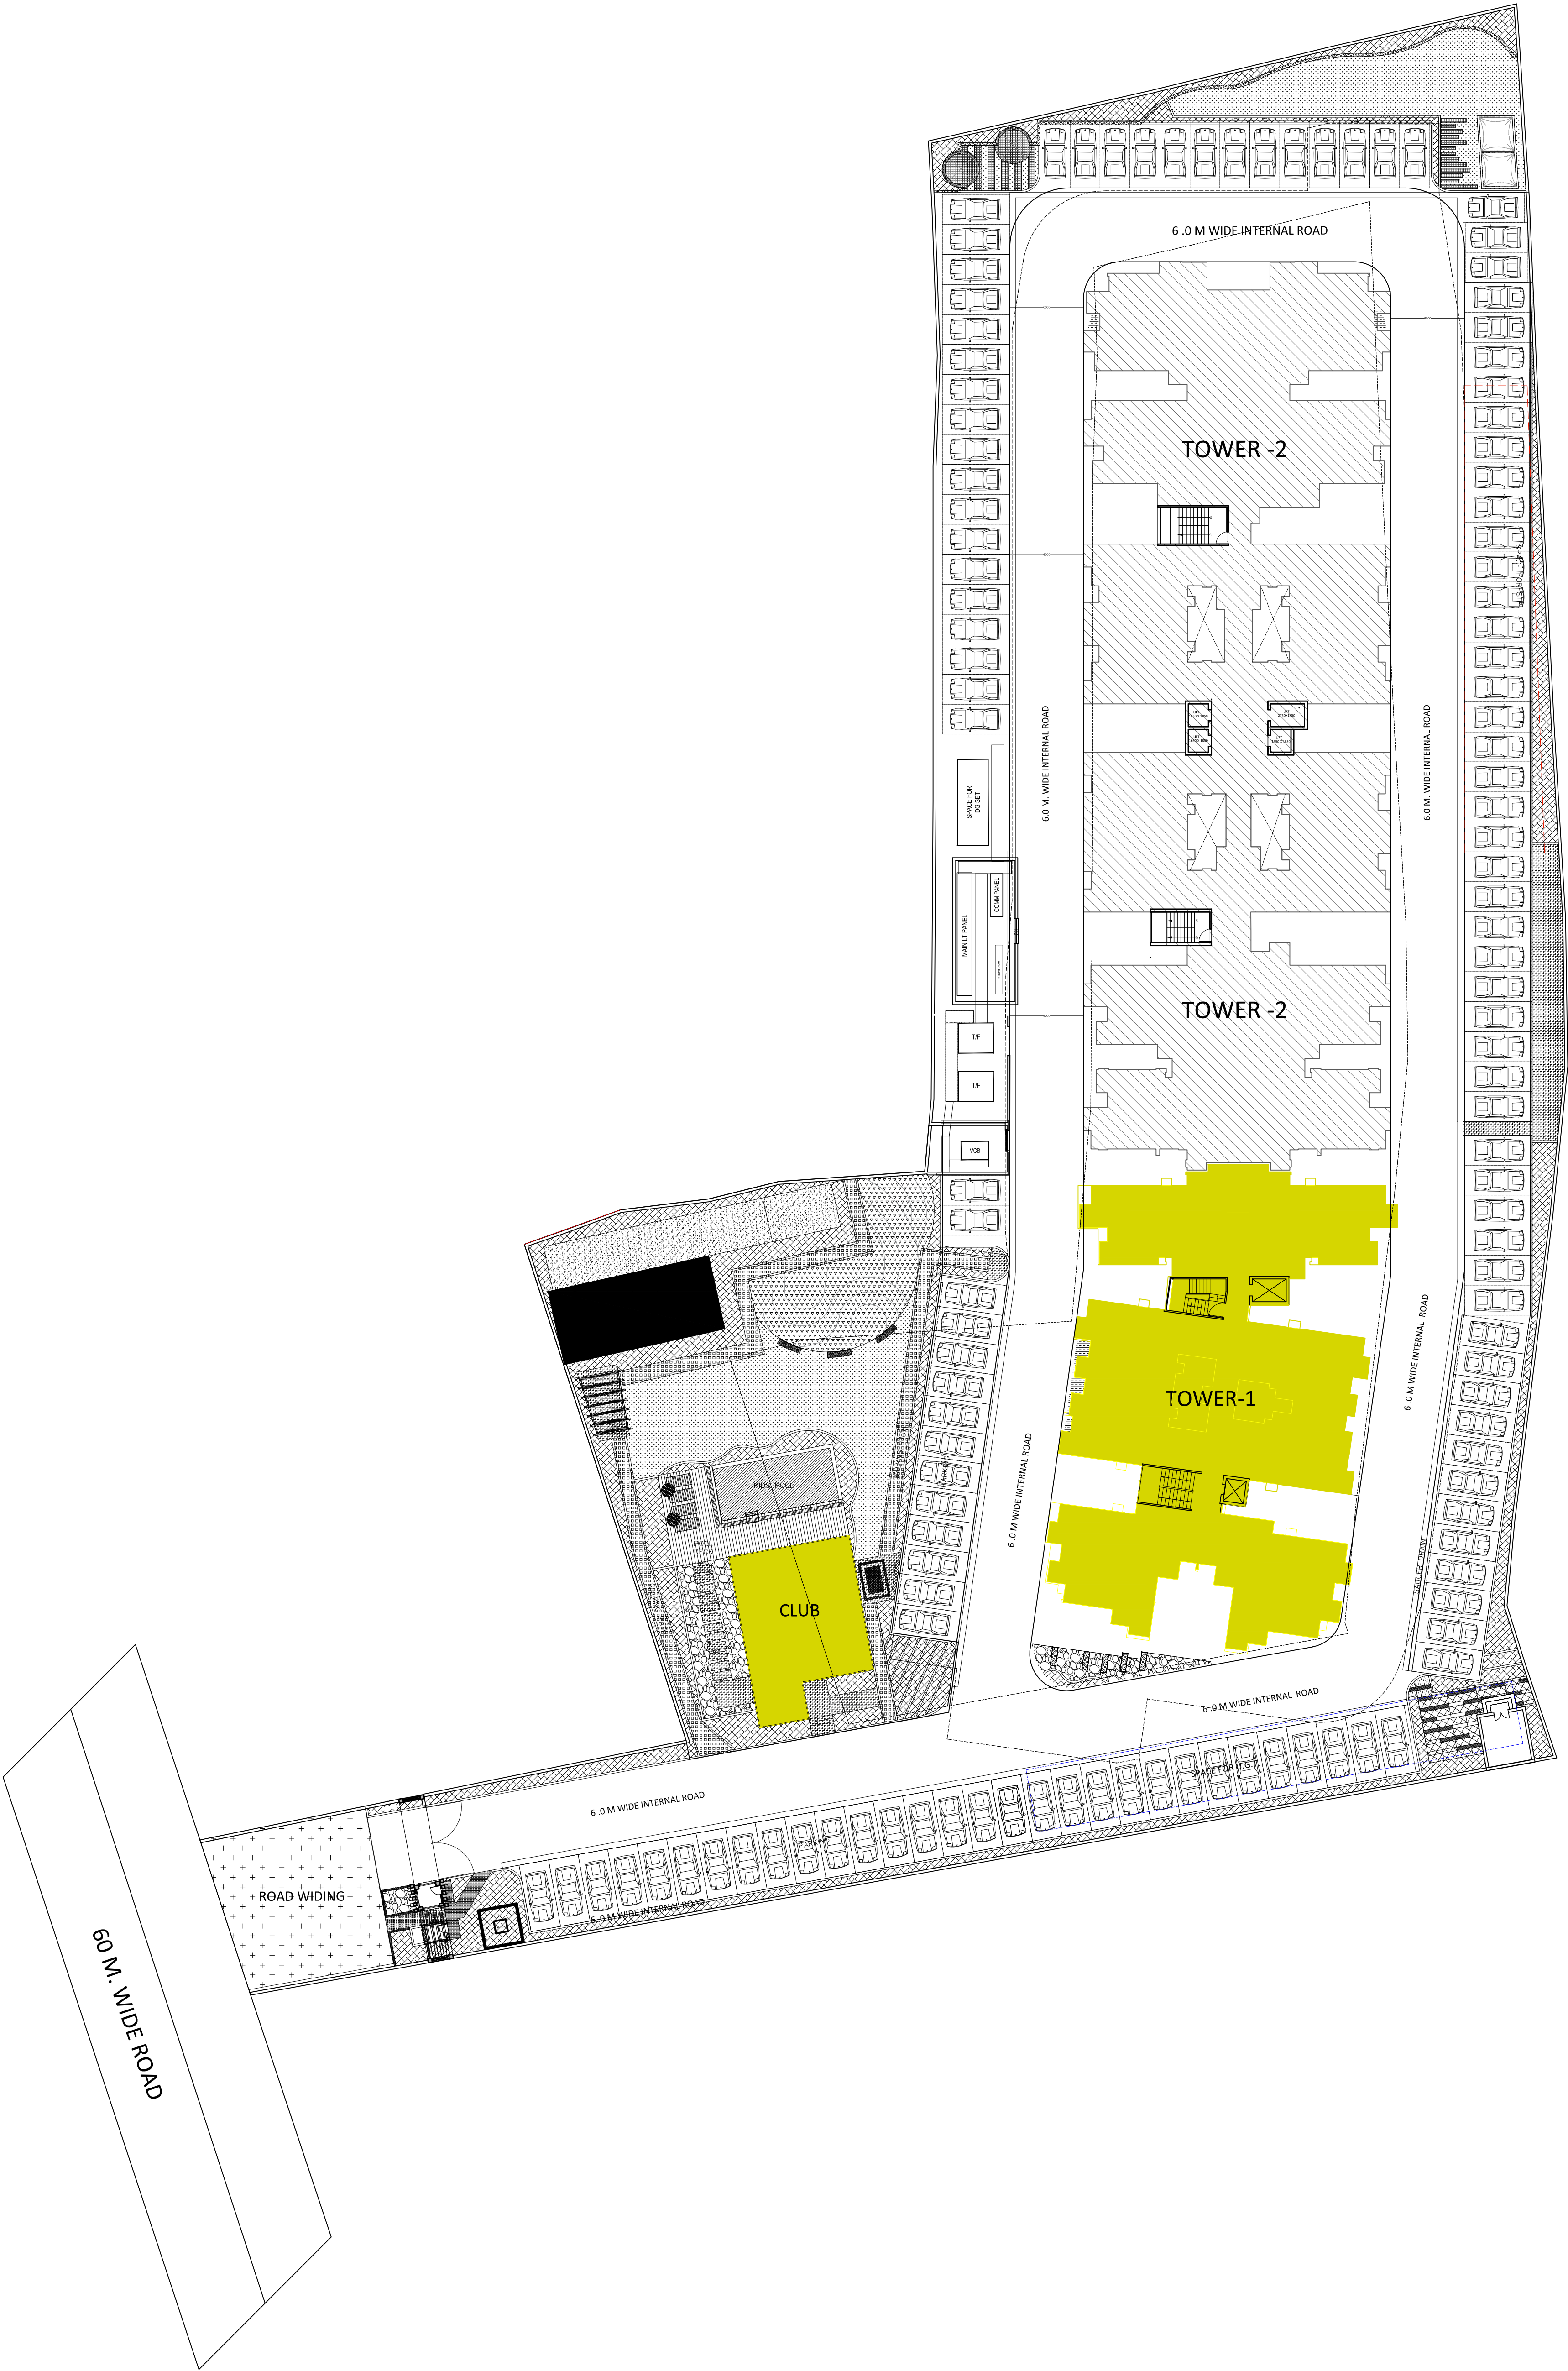

CLIENT M/S RUDRA INFRA SOLUTIONS LLP ADD. RUDRA HOUSE, 15/63, CIVIL LINES, KANPUR, U.P. 208001 IN MR. SHRI KANT PANDEY S/O JAGDAMBA PRASAD PANDEY ADD. - G-1E, STATE BANK COLONY, PANDEYPUR, VARANASI
LANDSCAPE CONSULTANT
SERVICES CONSULTANT
STRUCTURE CONSULTANT
PROJECT PROPOSED GROUP HOUSING BUILDING PLAN OF GROUP HOUSING AT ARABI NO. 932/935/937/938/939/940/941/942/943/944/945/946/947/948/949/951/954/955/953 VILLAGE - MAU, PARGANA & TEHSIL MOHALLA, GHAZI, DISTT - LUCKNOW
DESIGN CONSULTANT ARCHITECTURE & SERVICES (IN HOUSE): RUDRA REAL ESTATE PVT. LTD. RUDRA HOUSE, 15/63 GREEN PARK STADIUM OPP. GATE NO. 2, CIVIL LINES, KANPUR Contact : 0512 - 2304003 - 912 (Ext.) email : gaurav.srivastava@rudra.net.in
THIS DRAWING IS THE PROPERTY AND COPYRIGHT OF RUDRA REAL ESTATE. IT SHALL NOT BE COPIED OR REPRODUCED IN ANY MANNER, WHATEVER AND SHALL BE USED ONLY FOR THE PROJECT ISSUED FOR. THIS DRAWING IS TO BE EXECUTED ON SITE SUBJECT TO THE APPROVAL OF COMPETENT AUTHORITY. DRAWING TITLE DEVELOPMENT PLAN