


PROPOSED HOUSE DESIGN FOR P.M. AWAS YOJNA

CARPET AREA OF UNIT PLAN = 22.77 SQM.
COVERED AREA OF UNIT PLAN = 27.37 SQM.

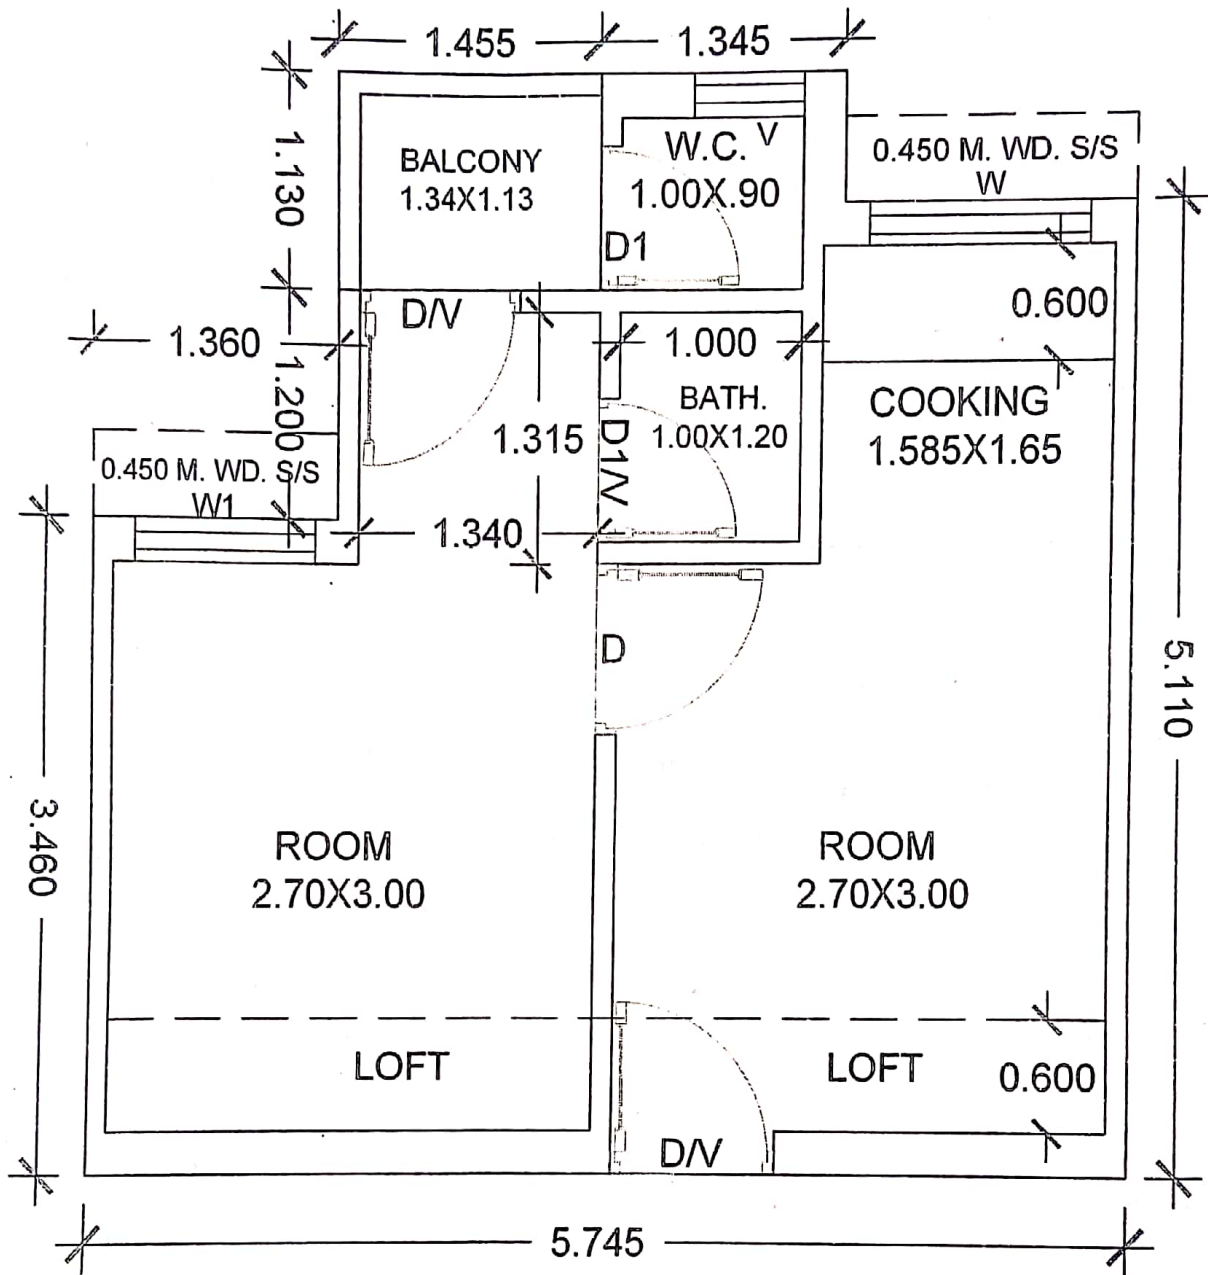


UNIT PLAN

S.N.	TYPE	WIDTH	HEIGHT	REMARKS
1.	D	900	2100	ANGLE IRON SINGLE LEAF DOOR
2.	D1	750	2100	ANGLE IRON SINGLE LEAF DOOR
3.	D/V	900	2100	ANGLE IRON SINGLE LEAF DOOR
4.	D1/V	750	2700	ANGLE IRON SINGLE LEAF DOOR
5.	W	1200	1200	Z- SECTION SINGLE 3 LEAF WITH GRILL
6.	W1	1000	1050	Z- SECTION SINGLE 2 LEAF WITH GRILL
7.	V	600	600	Z- SECTION SINGLE LEAF WITH GRILL

Handwritten signatures and initials: *SE*, *SE*, *SE*, *SE*, *secy*.

VILLAGE MEERPUR ABADI

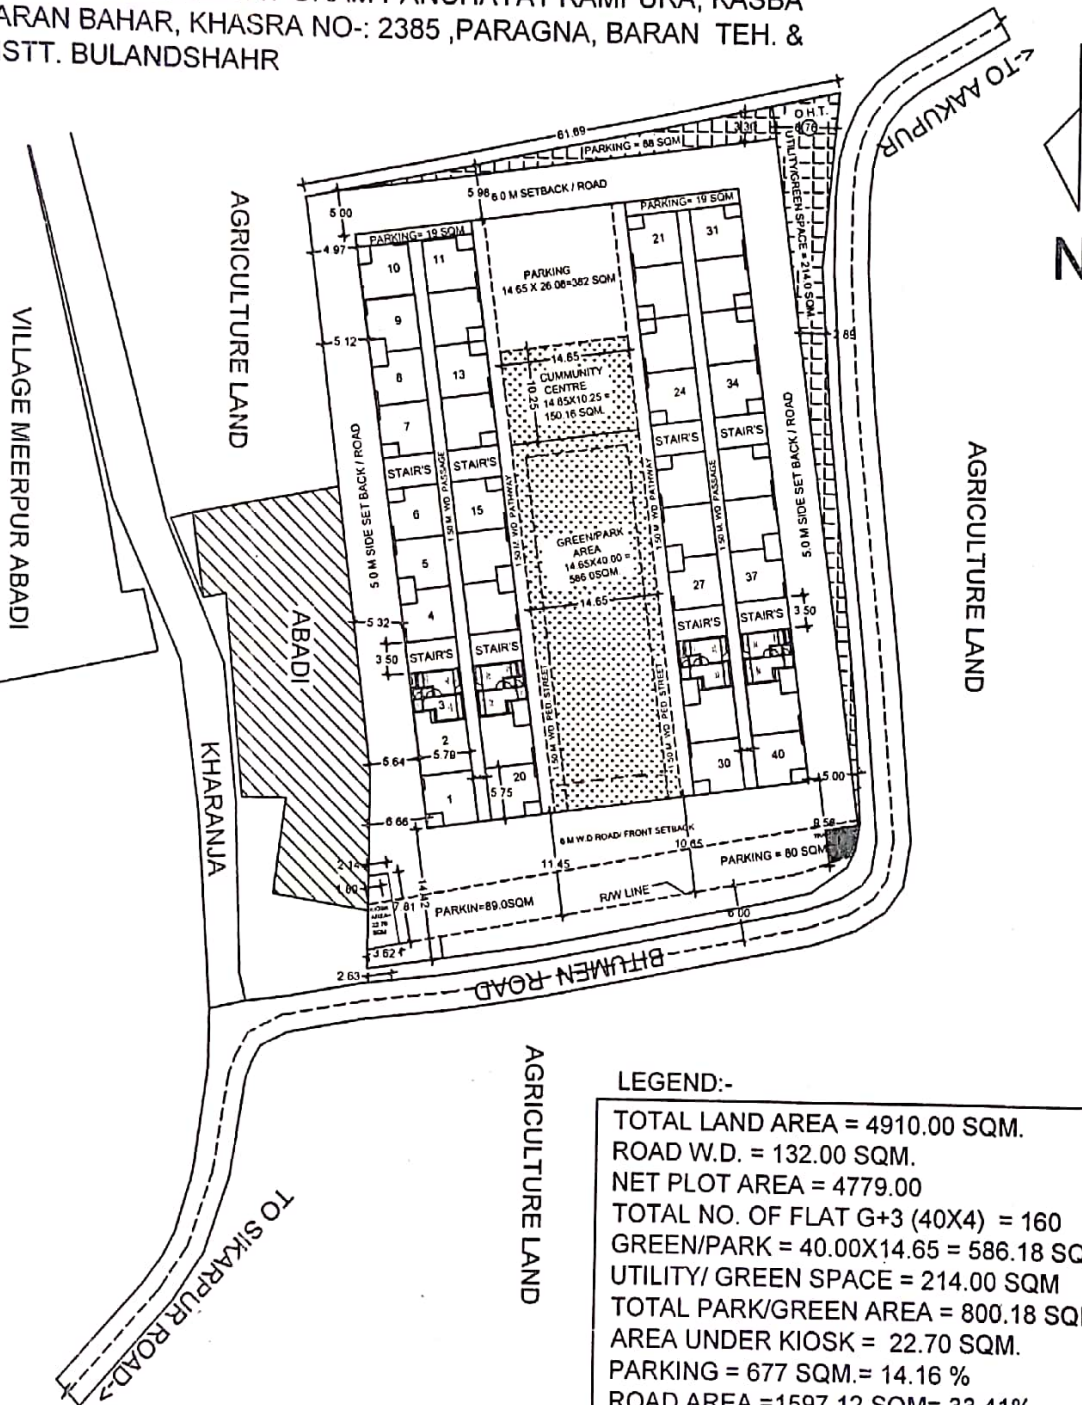

TOTAL LAND AREA = 4910.00 SQM.
ROAD W.D. = 132.00 SQM.
NET PLOT AREA = 4779.00
TOTAL NO. OF FLAT G+3 (40X4) = 160
GREEN/PARK = 40.00X14.65 = 586.18 SQM. (12.00%)
UTILITY/ GREEN SPACE = 214.00 SQM (4.48%)
TOTAL PARK/GREEN AREA = 800.18 SQM. (16.48%)
AREA UNDER KIOSK = 22.70 SQM.
PARKING = 677 SQM.= 14.16 %
ROAD AREA =1597.12 SQM= 33.41%
AREA UNDER COMMUNITY CENTRE =150.16 SQ.M

vc