

पत्रांक: वाई.ई.ए/सम्पत्ति /178 /2012

दिनांक : 28.03.2012

POSSESSION CERTIFICATE

Allotment No. : 26/YEA-RT-02/2011 Date:17.02.2011
 Plot No. TS-06
 Block No. Nil.
 Sector: 22D

Lease/Allottee's Name
 & Address:
 M/s. Greenbay Infrastructure
 Pvt. Ltd. (SPC),
 RZ-D-5, Mahavir Enclave,
 New Delhi-110045


| Status/Boundaries of Plot Remarks | Dimensions | Area (In Sq.m.) |
|--------------------------------------|-------------------|------------------|
| | | (408622.00 sqm.) |
| North- East..... | As per Lease Plan | |
| South-West..... | As per Lease Plan | |
| South- East..... | As per Lease Plan | |
| North- West..... | As per Lease Plan | |


Site plan of the plot is enclosed herewith.

I/We agree with the plot size, area, earmarked in the enclosed plan and the plot is free from encroachment.

Possession Handed over by


Possession taken over by


 Manager (Property)

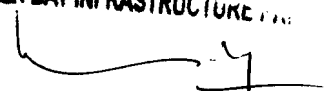GREEN BAY INFRASTRUCTURE PVT. LTD.

 Signature of the lessee
AUTHORISED SIGNATORY


Copy to:

1. Lessee
2. General Manager (Plng./Proj.)


 Manager (Property)

Yamuna Expressway Industrial Development Authority

यमुना एक्सप्रेसवे औद्योगिक विकास प्राधिकरण

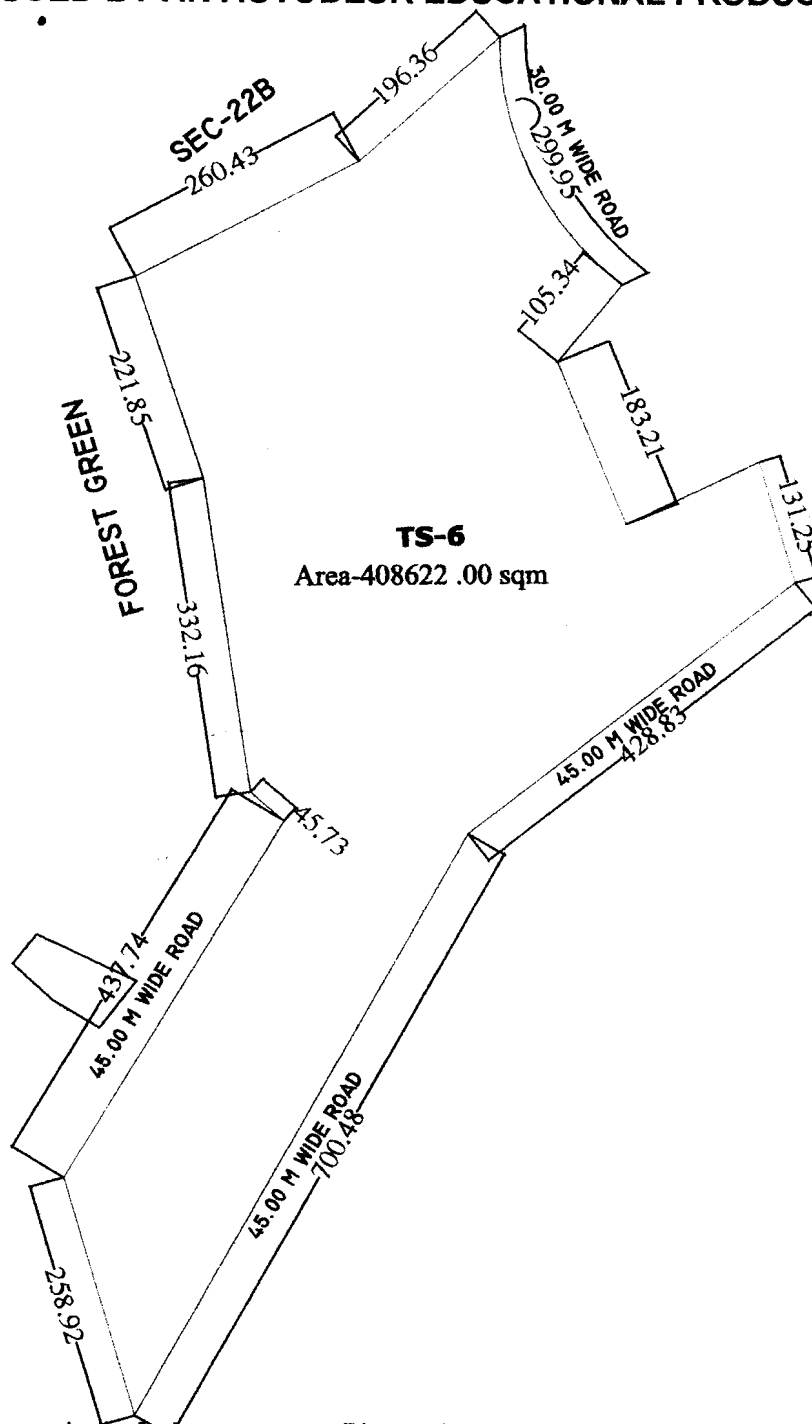

NOTE-

-Development work in progress Dimension may increase or decrease after completion of site development.

-Area under Acquisition process.

GREEN BAY INFRASTRUCTURE PRIVATE LIMITED

SIGN-

POSSESSION TAKEN OVER

AUTHORIZED SIGNATORY

SIGN-

POSSESSION HANDED OVER

N

**LEASE PLAN FOR
PLOT NO. -TS-06,SEC.22(D)**

PROJ.DEPTT.

ASSTT.MANAGER

MANAGER

SR.MANAGER

LAND.DEPTT.

LEKHPAL

NAYAB TEHSILDAR

TEHSILDAR

LAW.DEPTT.

A.C.O.

PLNG.DEPTT.

SR.DRAFTSMAN

SR.EXECUTIVE

PLANNER



YAMUNA EXPRESSWAY INDUSTRIAL

DEVELOPMENT AUTHORITY