
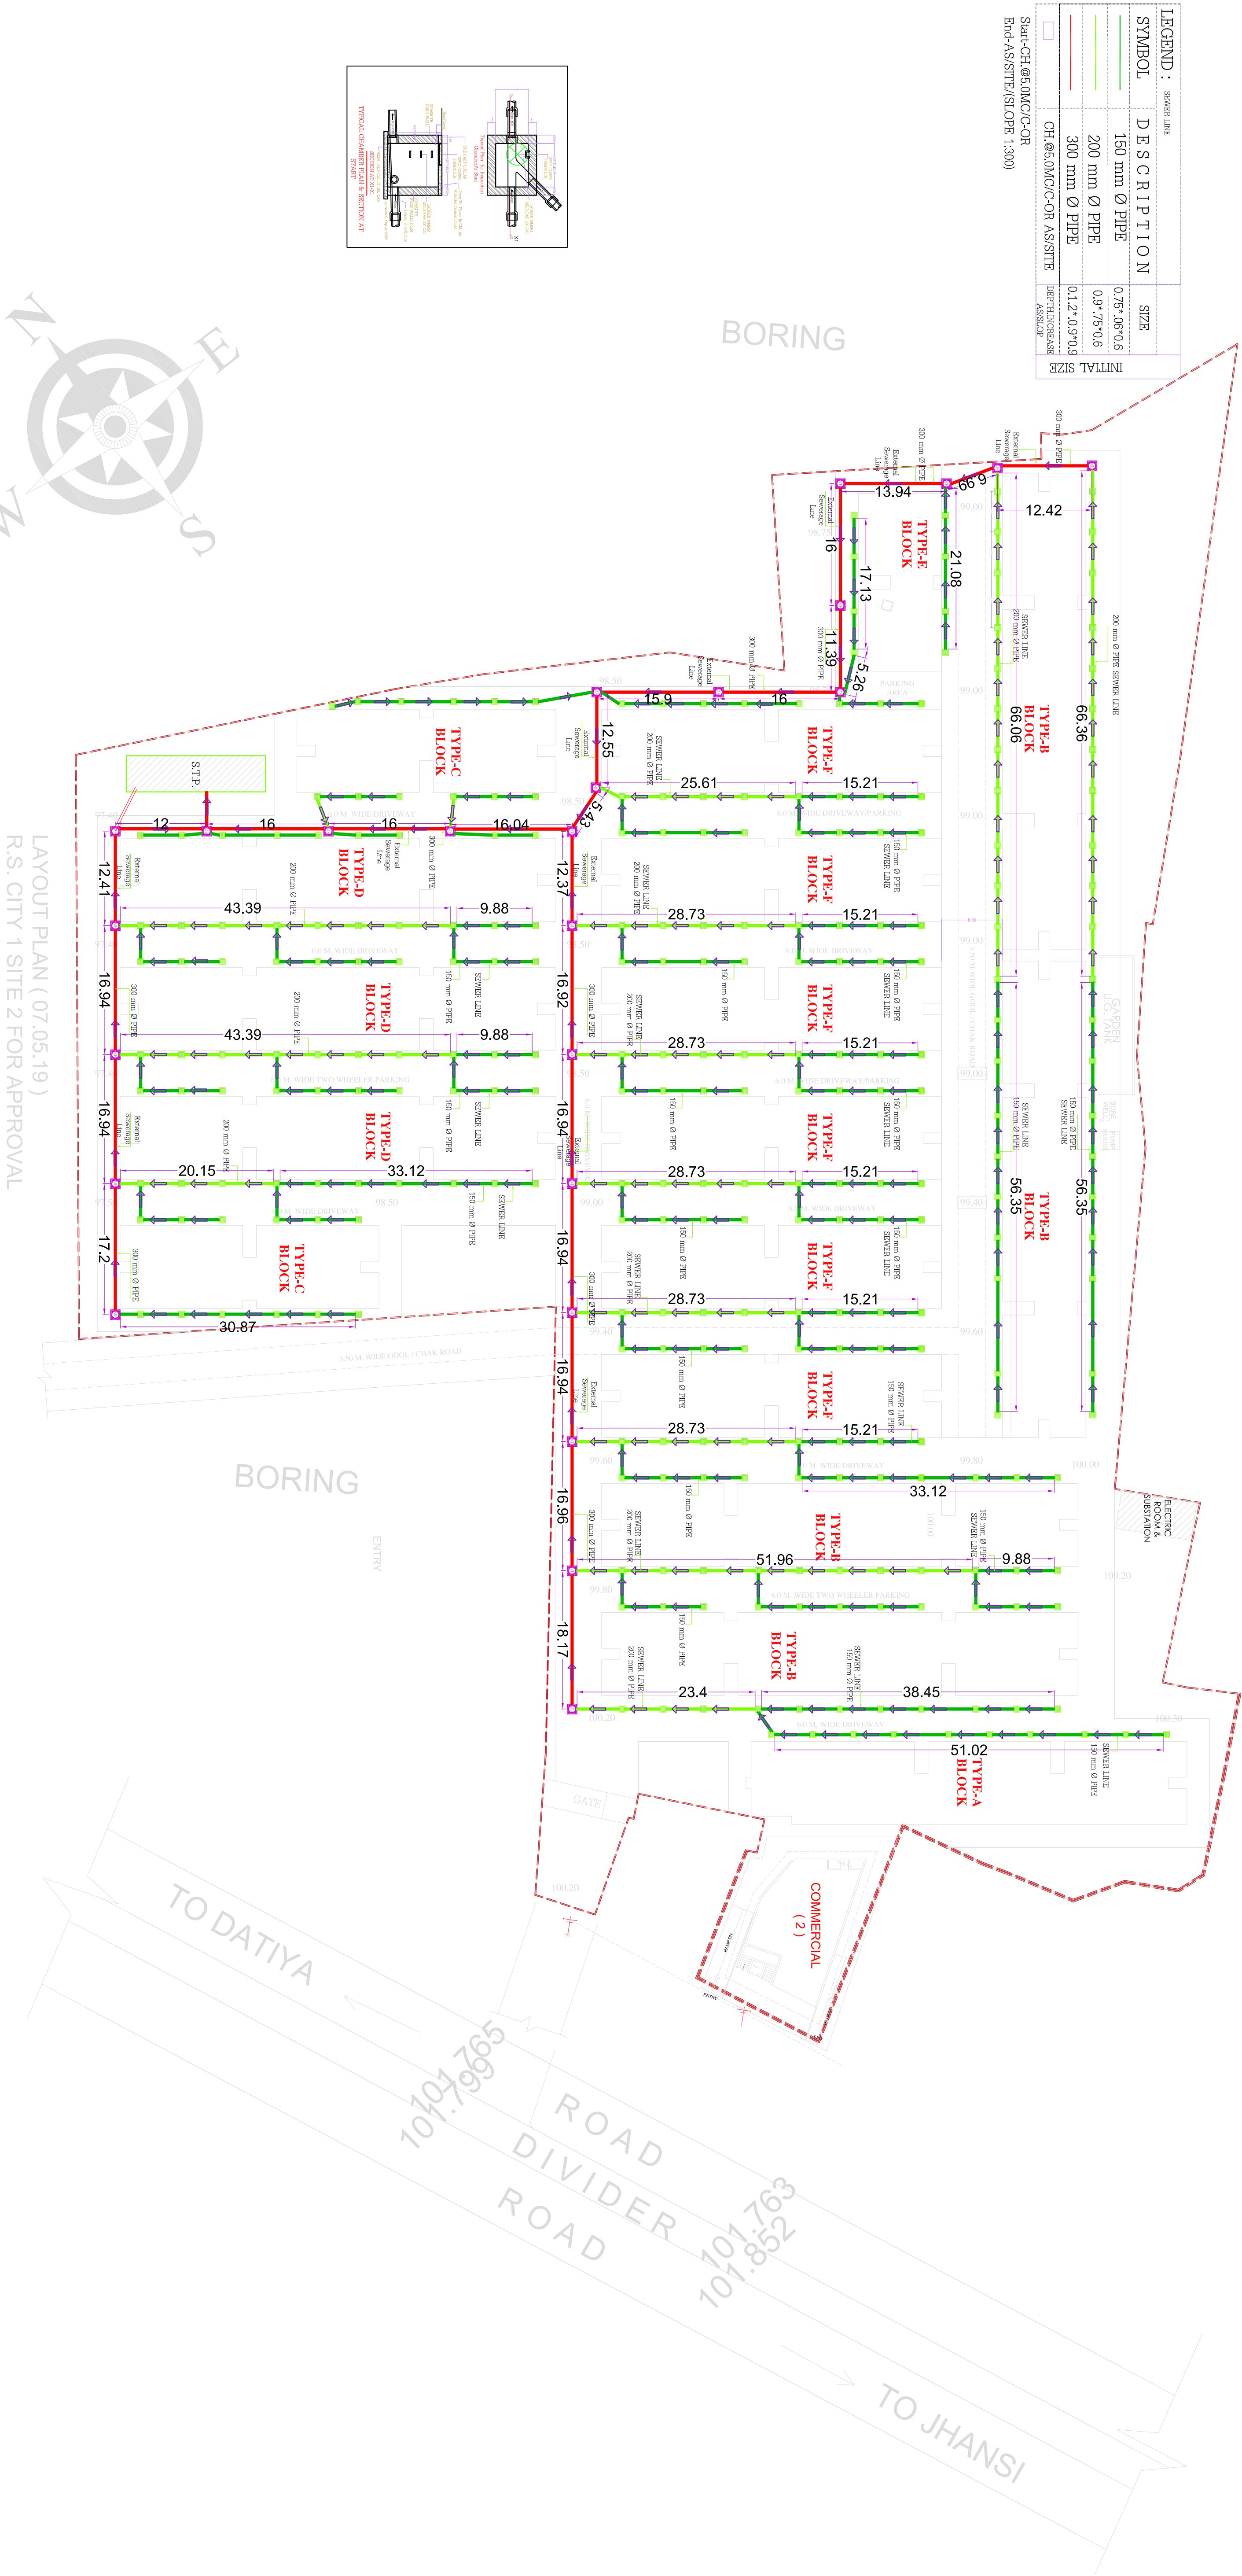
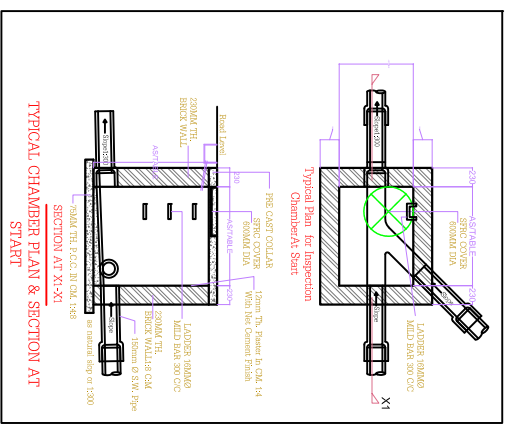


LEGEND :		
SYMBOL	DESCRIPTION	SIZE
	150 mm Ø PIPE	0.25*0.06*0.6
	200 mm Ø PIPE	0.3*0.15*0.6
	300 mm Ø PIPE	0.12*0.09*0.9
	CH @5.0MC/OR ASSITE	DEPTH INCREASE AS PER

Start CH @5.0MC/OR

End AS SITE (SLOPE 1:300)

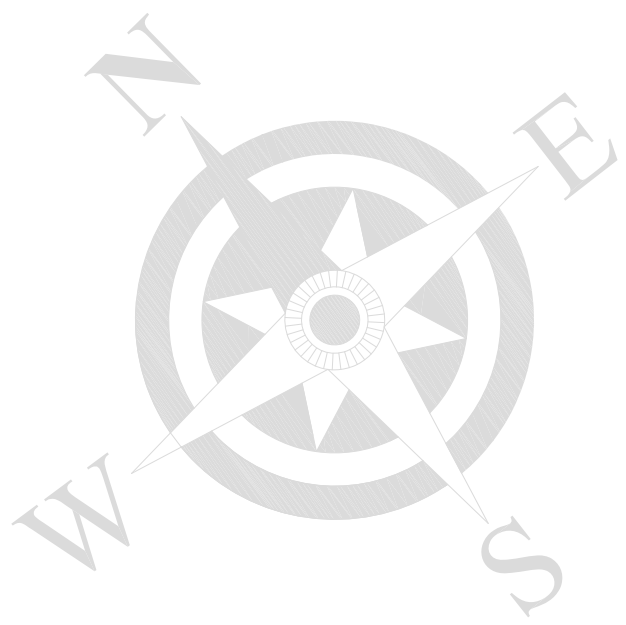

SEWER LINE

STUDY PURPOSE

R.S. CITY 1 SITE 2