



				AREA DETAILS OF CLUSTER 1B				GROUND COVERAGE	TOTAL FAR AREA	No. Of Flats	No. of Personell SP/Flat	Mummy & Machine Room	Total Area For Fees	Terrace Lvl (MM)
				Floors (Area in Sq.M)										
				1st	2nd	3rd	4th							
	PARTICULARS	STILT	ENT./LOBBY AREA											
BLOCK-1	AREA NO. OF FLATS	200.103 0	25.855 0	223.061 2	223.061 2	223.061 2	223.061 2	225.958	918.099	8	40	25.830	1144.032	14.850
BLOCK-2	AREA NO. OF FLATS	200.103 0	25.855 0	223.061 2	223.061 2	223.061 2	223.061 2	225.958	916.943	8	40	25.830	1142.876	14.850
BLOCK-3	AREA NO. OF FLATS	200.103 0	25.855 0	223.061 2	223.061 2	223.061 2	223.061 2	225.958	916.943	8	40	25.830	1142.876	14.850
BLOCK-4	AREA NO. OF FLATS	200.103 0	25.855 0	223.061 2	223.061 2	223.061 2	223.061 2	225.958	916.943	8	40	25.830	1142.876	14.850
BLOCK-5	AREA NO. OF FLATS	200.103 0	25.855 0	223.061 2	223.061 2	223.061 2	223.061 2	225.958	916.943	8	40	25.830	1142.876	14.850
BLOCK-6	AREA NO. OF FLATS	200.103 0	25.855 0	223.061 2	223.061 2	223.061 2	223.061 2	225.958	916.943	8	40	25.830	1142.876	14.850
BLOCK-7	AREA NO. OF FLATS	200.103 0	25.855 0	223.061 2	223.061 2	223.061 2	223.061 2	225.958	916.943	8	40	25.830	1142.876	14.850
BLOCK-8	AREA NO. OF FLATS	200.103 0	25.855 0	223.061 2	223.061 2	223.061 2	223.061 2	225.958	916.943	8	40	25.830	1142.876	14.850
BLOCK-9	AREA NO. OF FLATS	200.103 0	25.855 0	223.061 2	223.061 2	223.061 2	223.061 2	225.958	916.943	8	40	25.830	1142.876	14.850
BLOCK-10	AREA NO. OF FLATS	200.103 0	25.855 0	223.061 2	223.061 2	223.061 2	223.061 2	225.958	918.099	8	40	25.830	1144.032	14.850
BLOCK-11	AREA NO. OF FLATS	200.103 0	25.855 0	223.061 2	223.061 2	223.061 2	223.061 2	225.958	918.099	8	40	25.830	1144.032	14.850
BLOCK-12	AREA NO. OF FLATS	200.103 0	25.855 0	223.061 2	223.061 2	223.061 2	223.061 2	225.958	916.943	8	40	25.830	1142.876	14.850
BLOCK-13	AREA NO. OF FLATS	200.103 0	25.855 0	223.061 2	223.061 2	223.061 2	223.061 2	225.958	916.943	8	40	25.830	1142.876	14.850
BLOCK-14	AREA NO. OF FLATS	200.103 0	25.855 0	223.061 2	223.061 2	223.061 2	223.061 2	225.958	916.943	8	40	25.830	1142.876	14.850
BLOCK-15	AREA NO. OF FLATS	200.103 0	25.855 0	223.061 2	223.061 2	223.061 2	223.061 2	225.958	916.943	8	40	25.830	1142.876	14.850
BLOCK-16	AREA NO. OF FLATS	200.103 0	25.855 0	223.061 2	223.061 2	223.061 2	223.061 2	225.958	916.943	8	40	25.830	1142.876	14.850
BLOCK-17	AREA NO. OF FLATS	200.103 0	25.855 0	223.061 2	223.061 2	223.061 2	223.061 2	225.958	916.943	8	40	25.830	1142.876	14.850
BLOCK-18	AREA NO. OF FLATS	200.103 0	25.855 0	223.061 2	223.061 2	223.061 2	223.061 2	225.958	916.943	8	40	25.830	1142.876	14.850
BLOCK-19	AREA NO. OF FLATS	200.103 0	25.855 0	223.061 2	223.061 2	223.061 2	223.061 2	225.958	916.943	8	40	25.830	1142.876	14.850
BLOCK-20	AREA NO. OF FLATS	200.103 0	25.855 0	223.061 2	223.061 2	223.061 2	223.061 2	225.958	918.099	8	40	25.830	1144.032	14.850
Total								4519.160	18343.484	160.000	800.000	516.400	22862.144	

NOTES This drawing is a "COPYRIGHT" contents of this drawing or part thereof may not be used or reproduced without the permission of the Architect	
--	--


PROPOSED
CLUSTER 1 A, 1 AA & 1 B

KEY PLAN

- SUBMISSION DRAWING OF CLUSTER
1A & 1AA (GARDENIA RESIDENCY)
OM KHASRA NO.**
192P,141P,140P,139P,146,148,147P,137,138,133,
134,135,136P,132P131P,130P,188P

PRODUCED BY AN AUTODESK EDUCATIONAL PRODUCT

LAYOUT PLAN
1:150

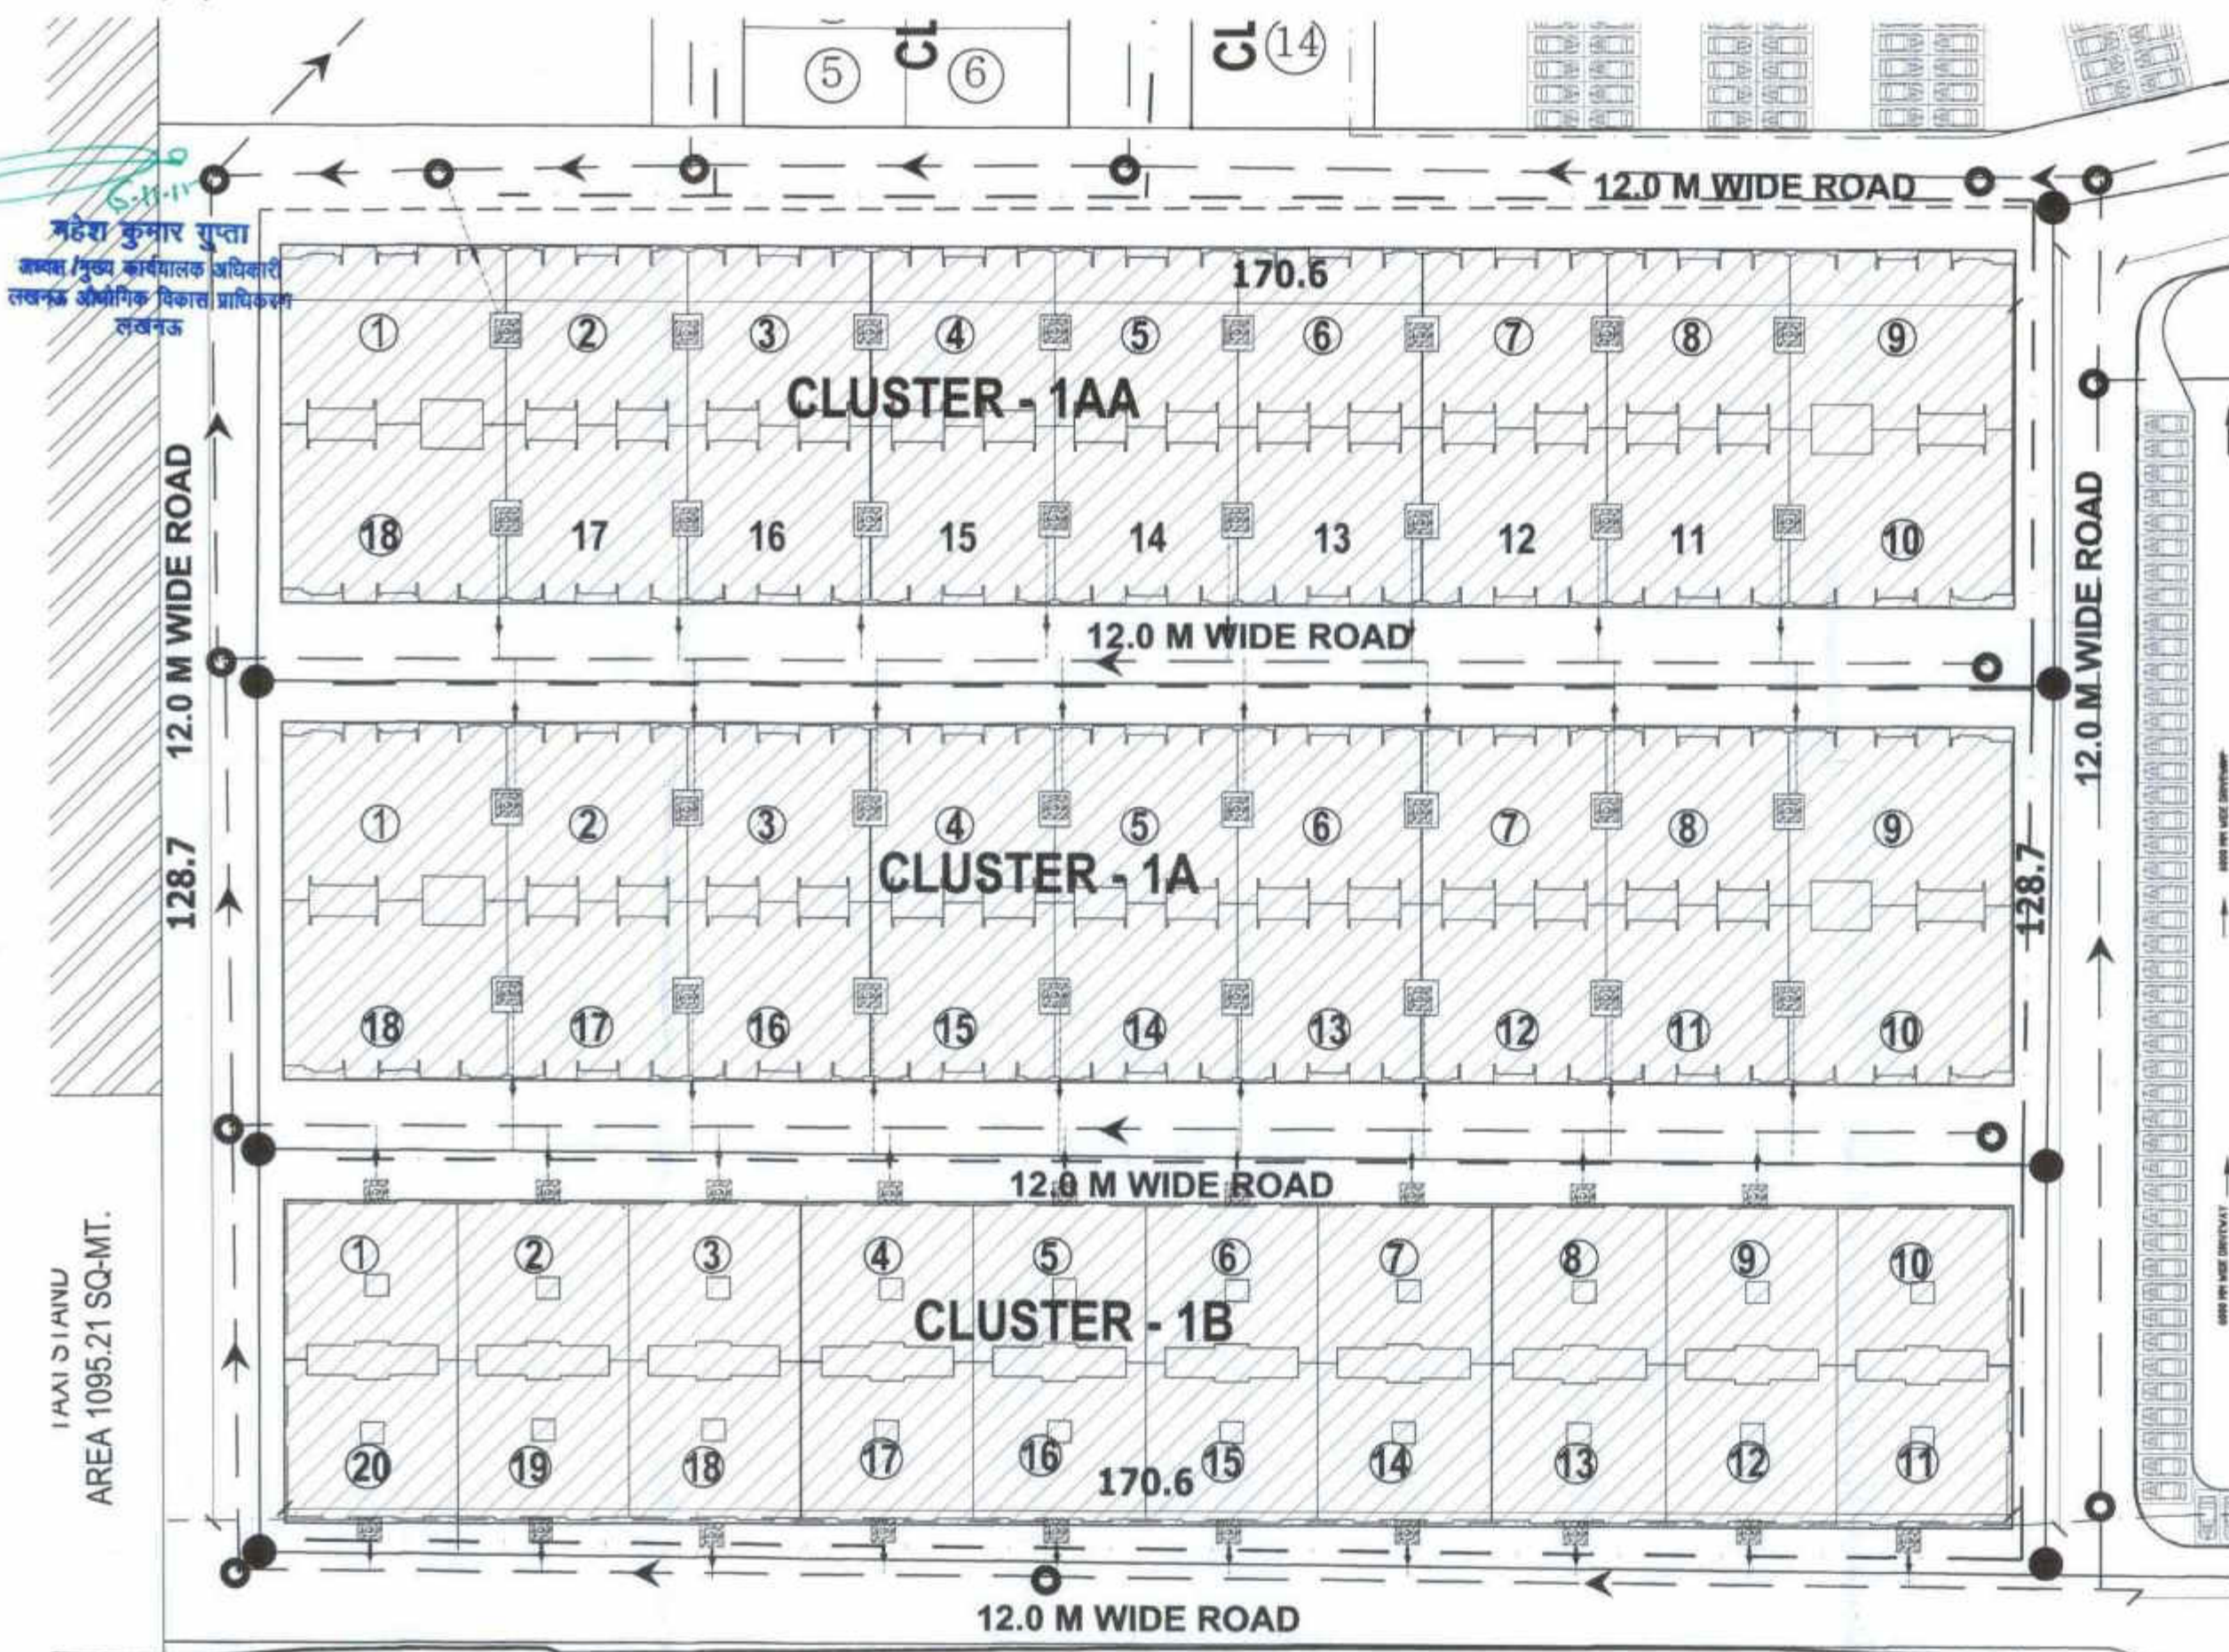

SITE PLAN
SCALE (1:75)