


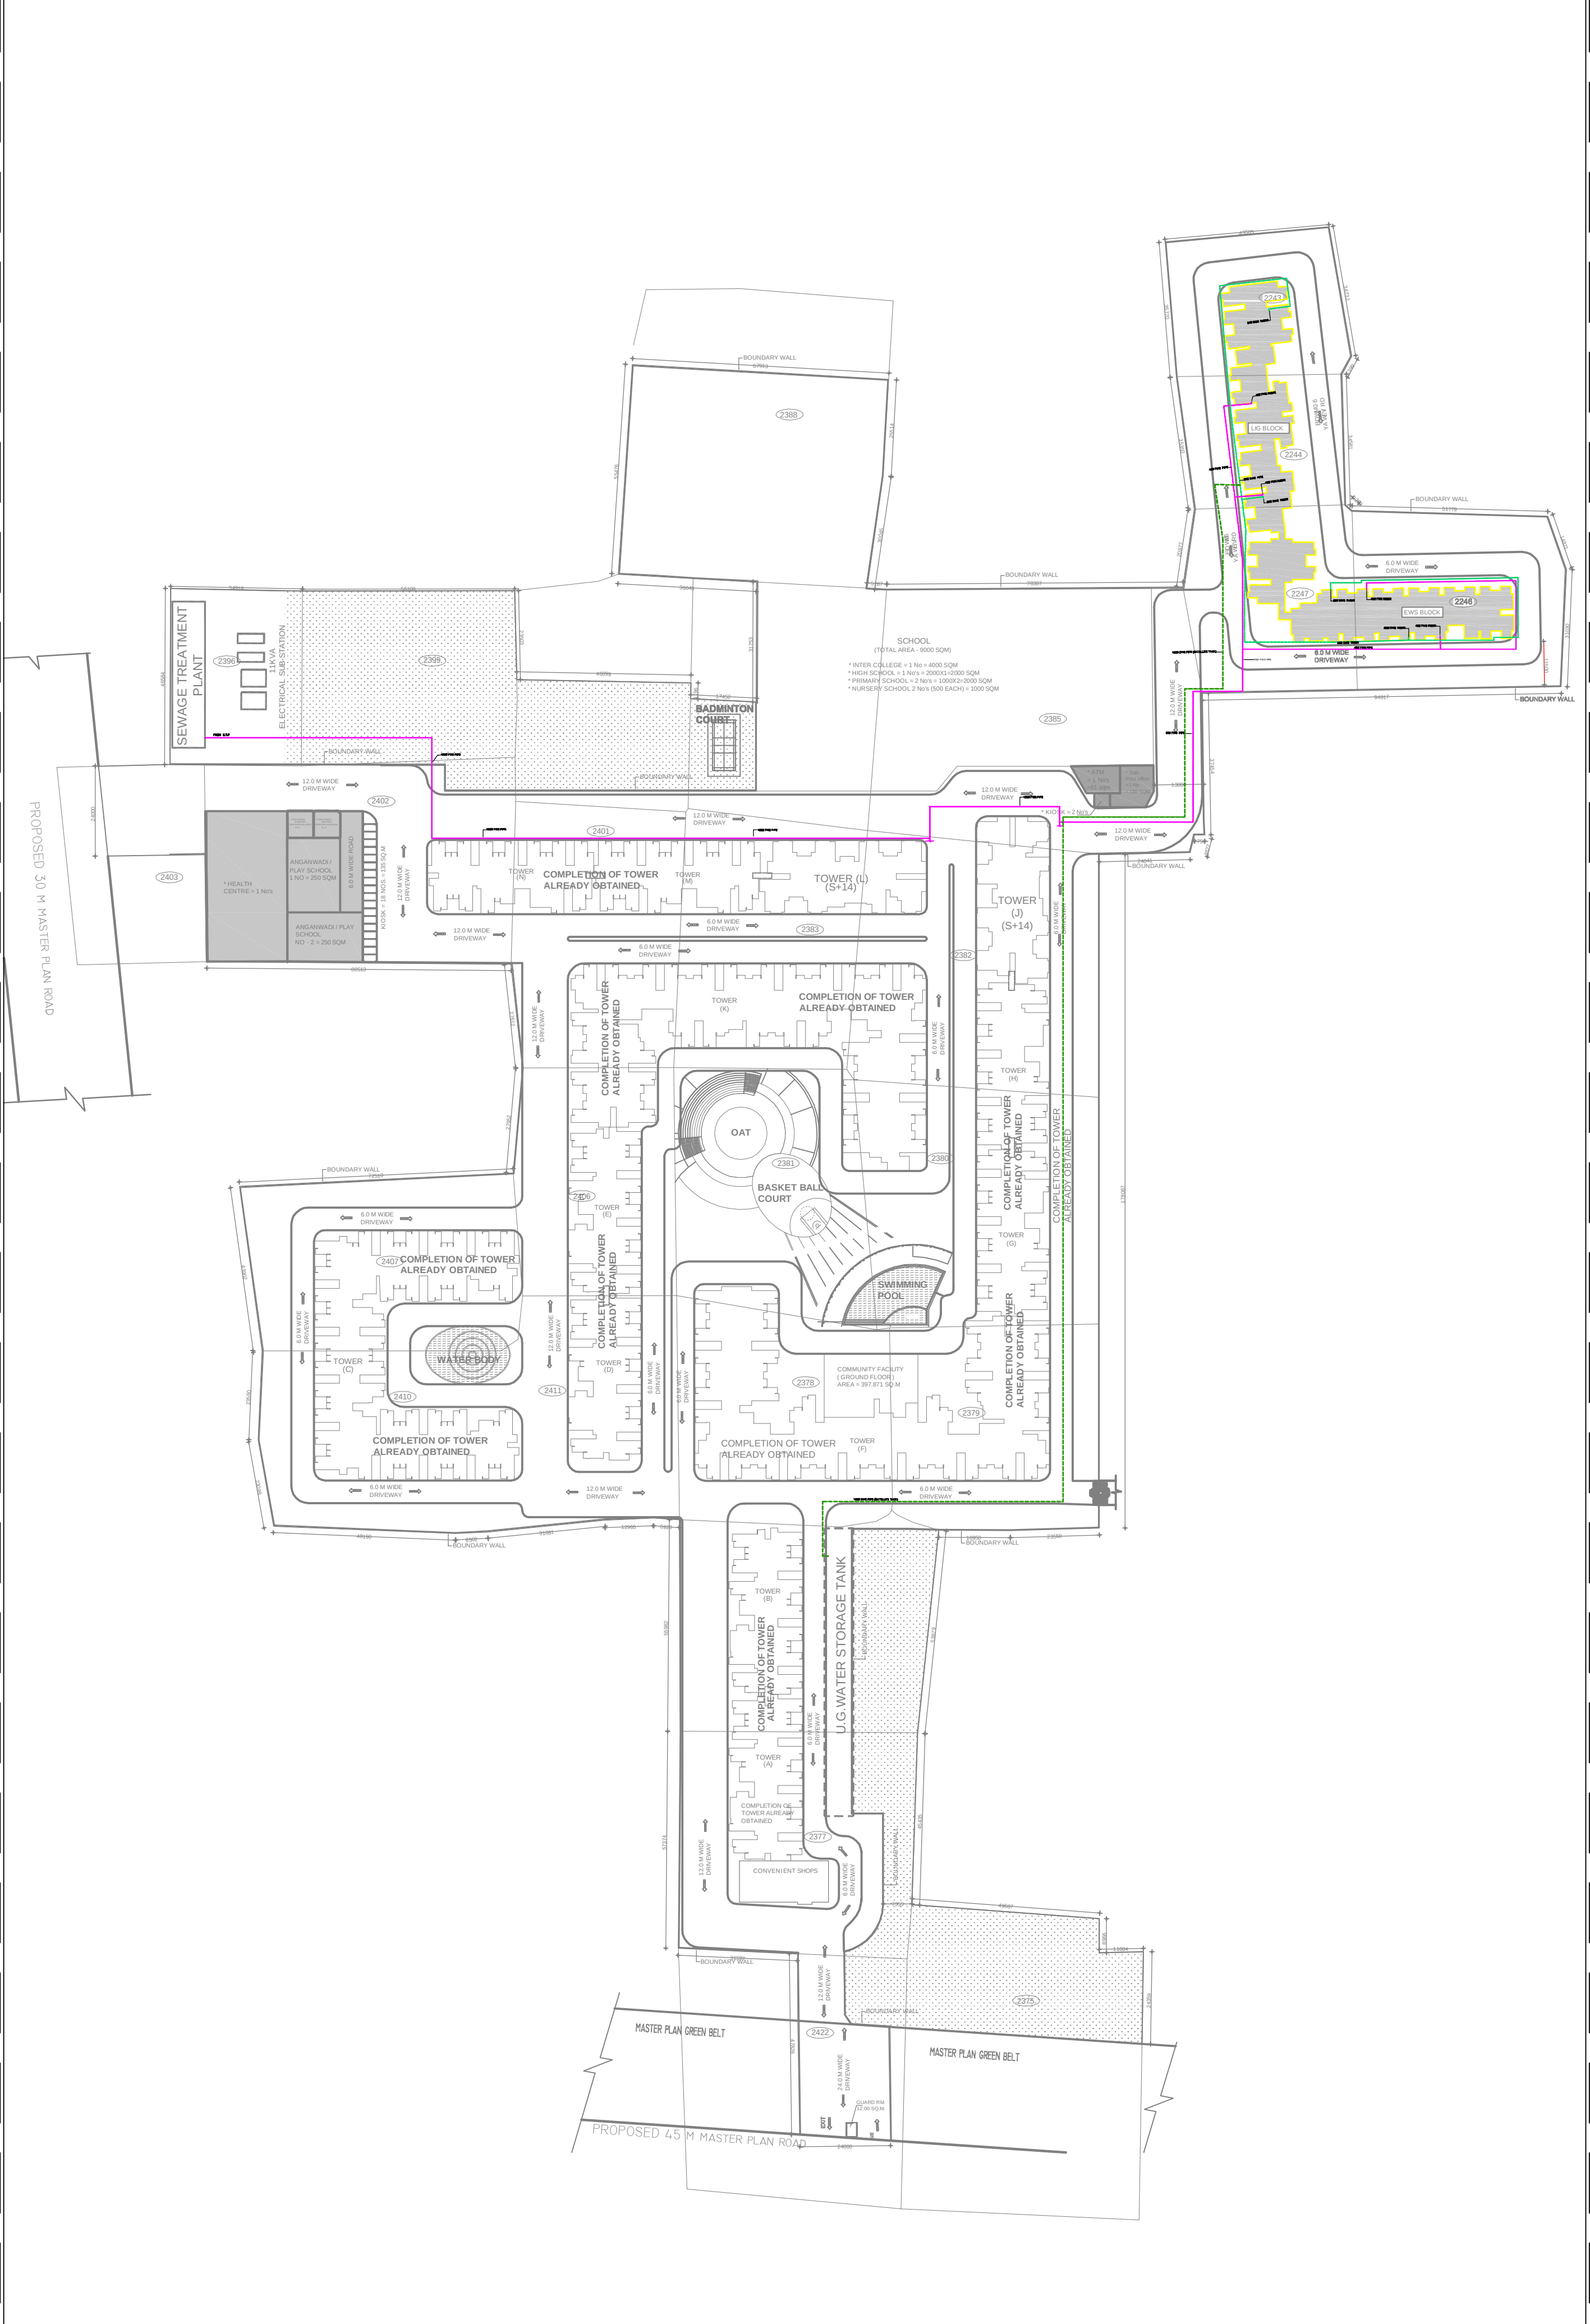

Job Title :	Owner :	DRAWING TITLE:	SCALE:	PROJECT TEAM:	NORTH:	ARCHITECTS:
PROPOSED GROUP HOUSING SHAHPUR-BAMHETA, GHAZIABAD (UP) ON KHASRA NO.-: 2243, 2244, 2246, 2247.	M/S SHUBHHOMES REALCON PRIVATE LIMITED 11, NEW RAJDHANI ENCLAVE, VIKAS MARG, DELHI-110092	WATER SUPPLY LAYOUT	1:500	NUPC		 N + U DESIGN STUDIO Architecture • Project Management Urban Planning • Product Design
			DWG. NO.	DATE:		A-243, OKHLA PHASE - I, NEW DELHI - 110020, INDIA Telephone : +91-11-28816414 / 15 Fax : +91-11-28818013 E-Mail : info@nplusu.in www.nplusu.in
			SUB : 01			