
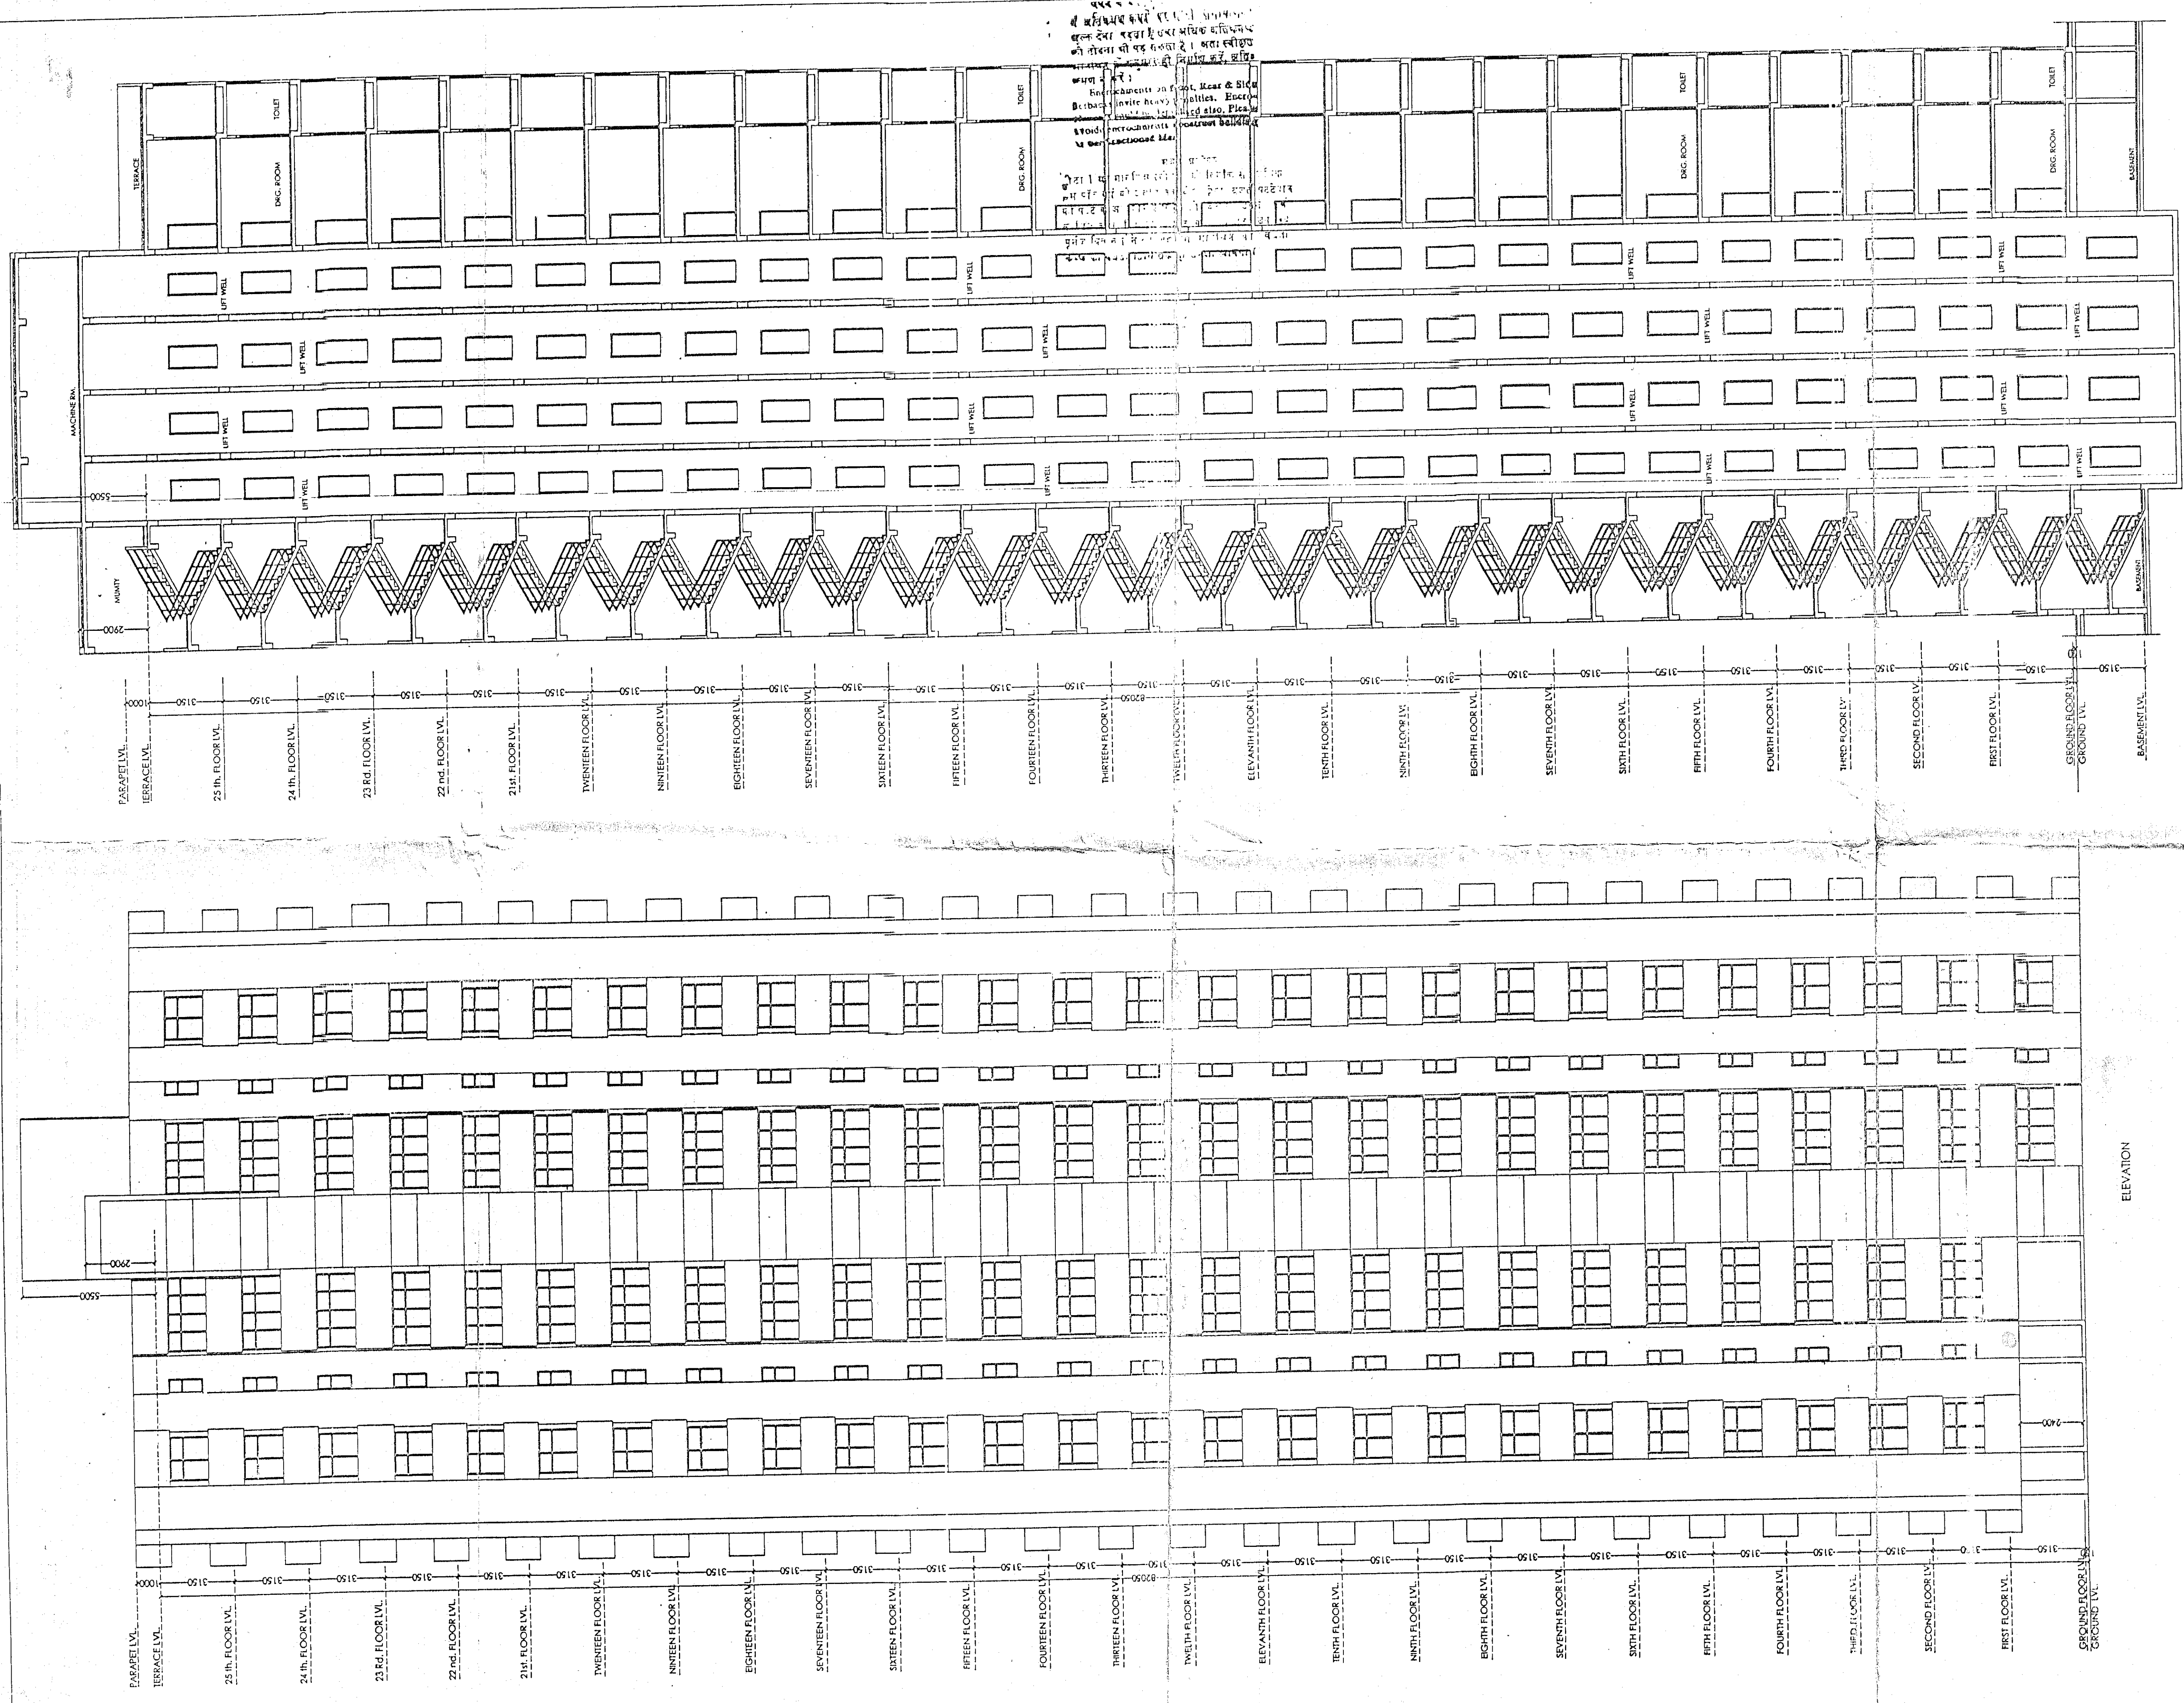


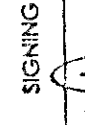

PROJECT:-	SIGNING AUTHORITY	ARCHITECTS SIGN	SECTION			
			SUBMISSION DRAWING		ARCHITECTS:- P. N. ANDLEY B. ARCH. A.I.A.	ANDLEY ASSOCIATES PVT. LTD ARCHITECTS ENGINEERS HOUSING SOCIETY 3F NEW DELHI-110049
			DWG. TITLE:- ELEVATION & SECTION (TOWER-1)	DWG. NO.-06		
PROPOSED PLAN FOR SPORTS CITY AT LAND PARCEL SC-01/D2, SECTOR-76 ROIDA (U.P.) FOR M/S GOLF GREEN RESIDENCY (P) LTD	 FO-GOLF GREEN RESIDENCY PVT. LTD. Director	 ANDLEY ASSOCIATES PVT. LTD. ARCHITECTS HOUSING SOCIETY 3F NEW DELHI-110049	SCALE:- 1:100	DWG. NO.-06	DATE: 26/09/2013	

For proposed Building to as per b
laws subm. for approval Ploce.

Asstt. Archt. Archt. Archt.

11-12-2013/051





