

DESIGN OF WATER SUPPLY SYSTEM OF PHASE-2, CIVIL LINE YOJNA NO-2, BADAYUN.

Sr.	PARTICULAR	SYMBOL
1	PROPOSED WATER LINE PIPE 350 MM DIA	→
2	" " 300 MM "	→
3	" " 250 MM "	→
4	" " 200 MM "	→
5	" " 150 MM "	→
6	" " 125 MM "	→
7	" " 100 MM "	→
8	PATRI LEVEL	000.00

NOTE: THIS DRAWING SHOULD BE READ WITH DESIGN CHART.

UPHDB
ARCHITECTURE AND PLANNING SECTION
2 ND FLOOR, NEELGIRI COMPLEX, INDIRA NAGAR, LUCKNOW
E-MAIL: ap2@upavp.com

DATED: 21.10.2020
COMBINE LAY-OUT PLAN OF CIVIL LINES YOJNA NO.-02, PHASE -1& 2, BADAYUN.

FILE NO. _____
DRG. NO. _____

DISCLAIMER:-
1. THIS COMPILED LAYOUT PLAN UPDATED AS ON OCTOBER 2020 IS ONLY FOR REFERENCE PURPOSE.
2. IT SHALL NOT BE REFERRED AS AN AUTHORIZED / LEGAL DOCUMENT & IT CAN NOT BE USED AS LEGAL PURPOSE IN ANY COURT OR IN ANY MATTER RELATED TO DISPUTE OF TYPE.
3. IN CASE OF ANY DISCREPANCY OCCURRED IN THIS LAYOUT, ORIGINAL LAYOUT SHALL BE FOLLOWED.
4. THIS COMPILED LAYOUT PLAN HAS BEEN PREPARED ON THE BASIS OF REQUIREMENT RECEIVED FROM E.C.D.-23, BAREILLY & E.C.D.-C.U. RUHELKHAND-04, VIDE HIS LETTER NO. 1443 /B.D.-02, DATED- 05.10.2020


FEASIBILITY CHECKED

JE. AE. EE.
CD-RUHELKHAND-4, BAREILLY

SE 25/10/20
RUHELKHAND
Recommended
20.10.21

निदेशक
मु. नियंत्रण एवं परिकल्पना वृत्त
उ०२० आवास एवं विकास परिषद
लखनऊ

(ए० सी० राय
मुख्य अभियन्ता)

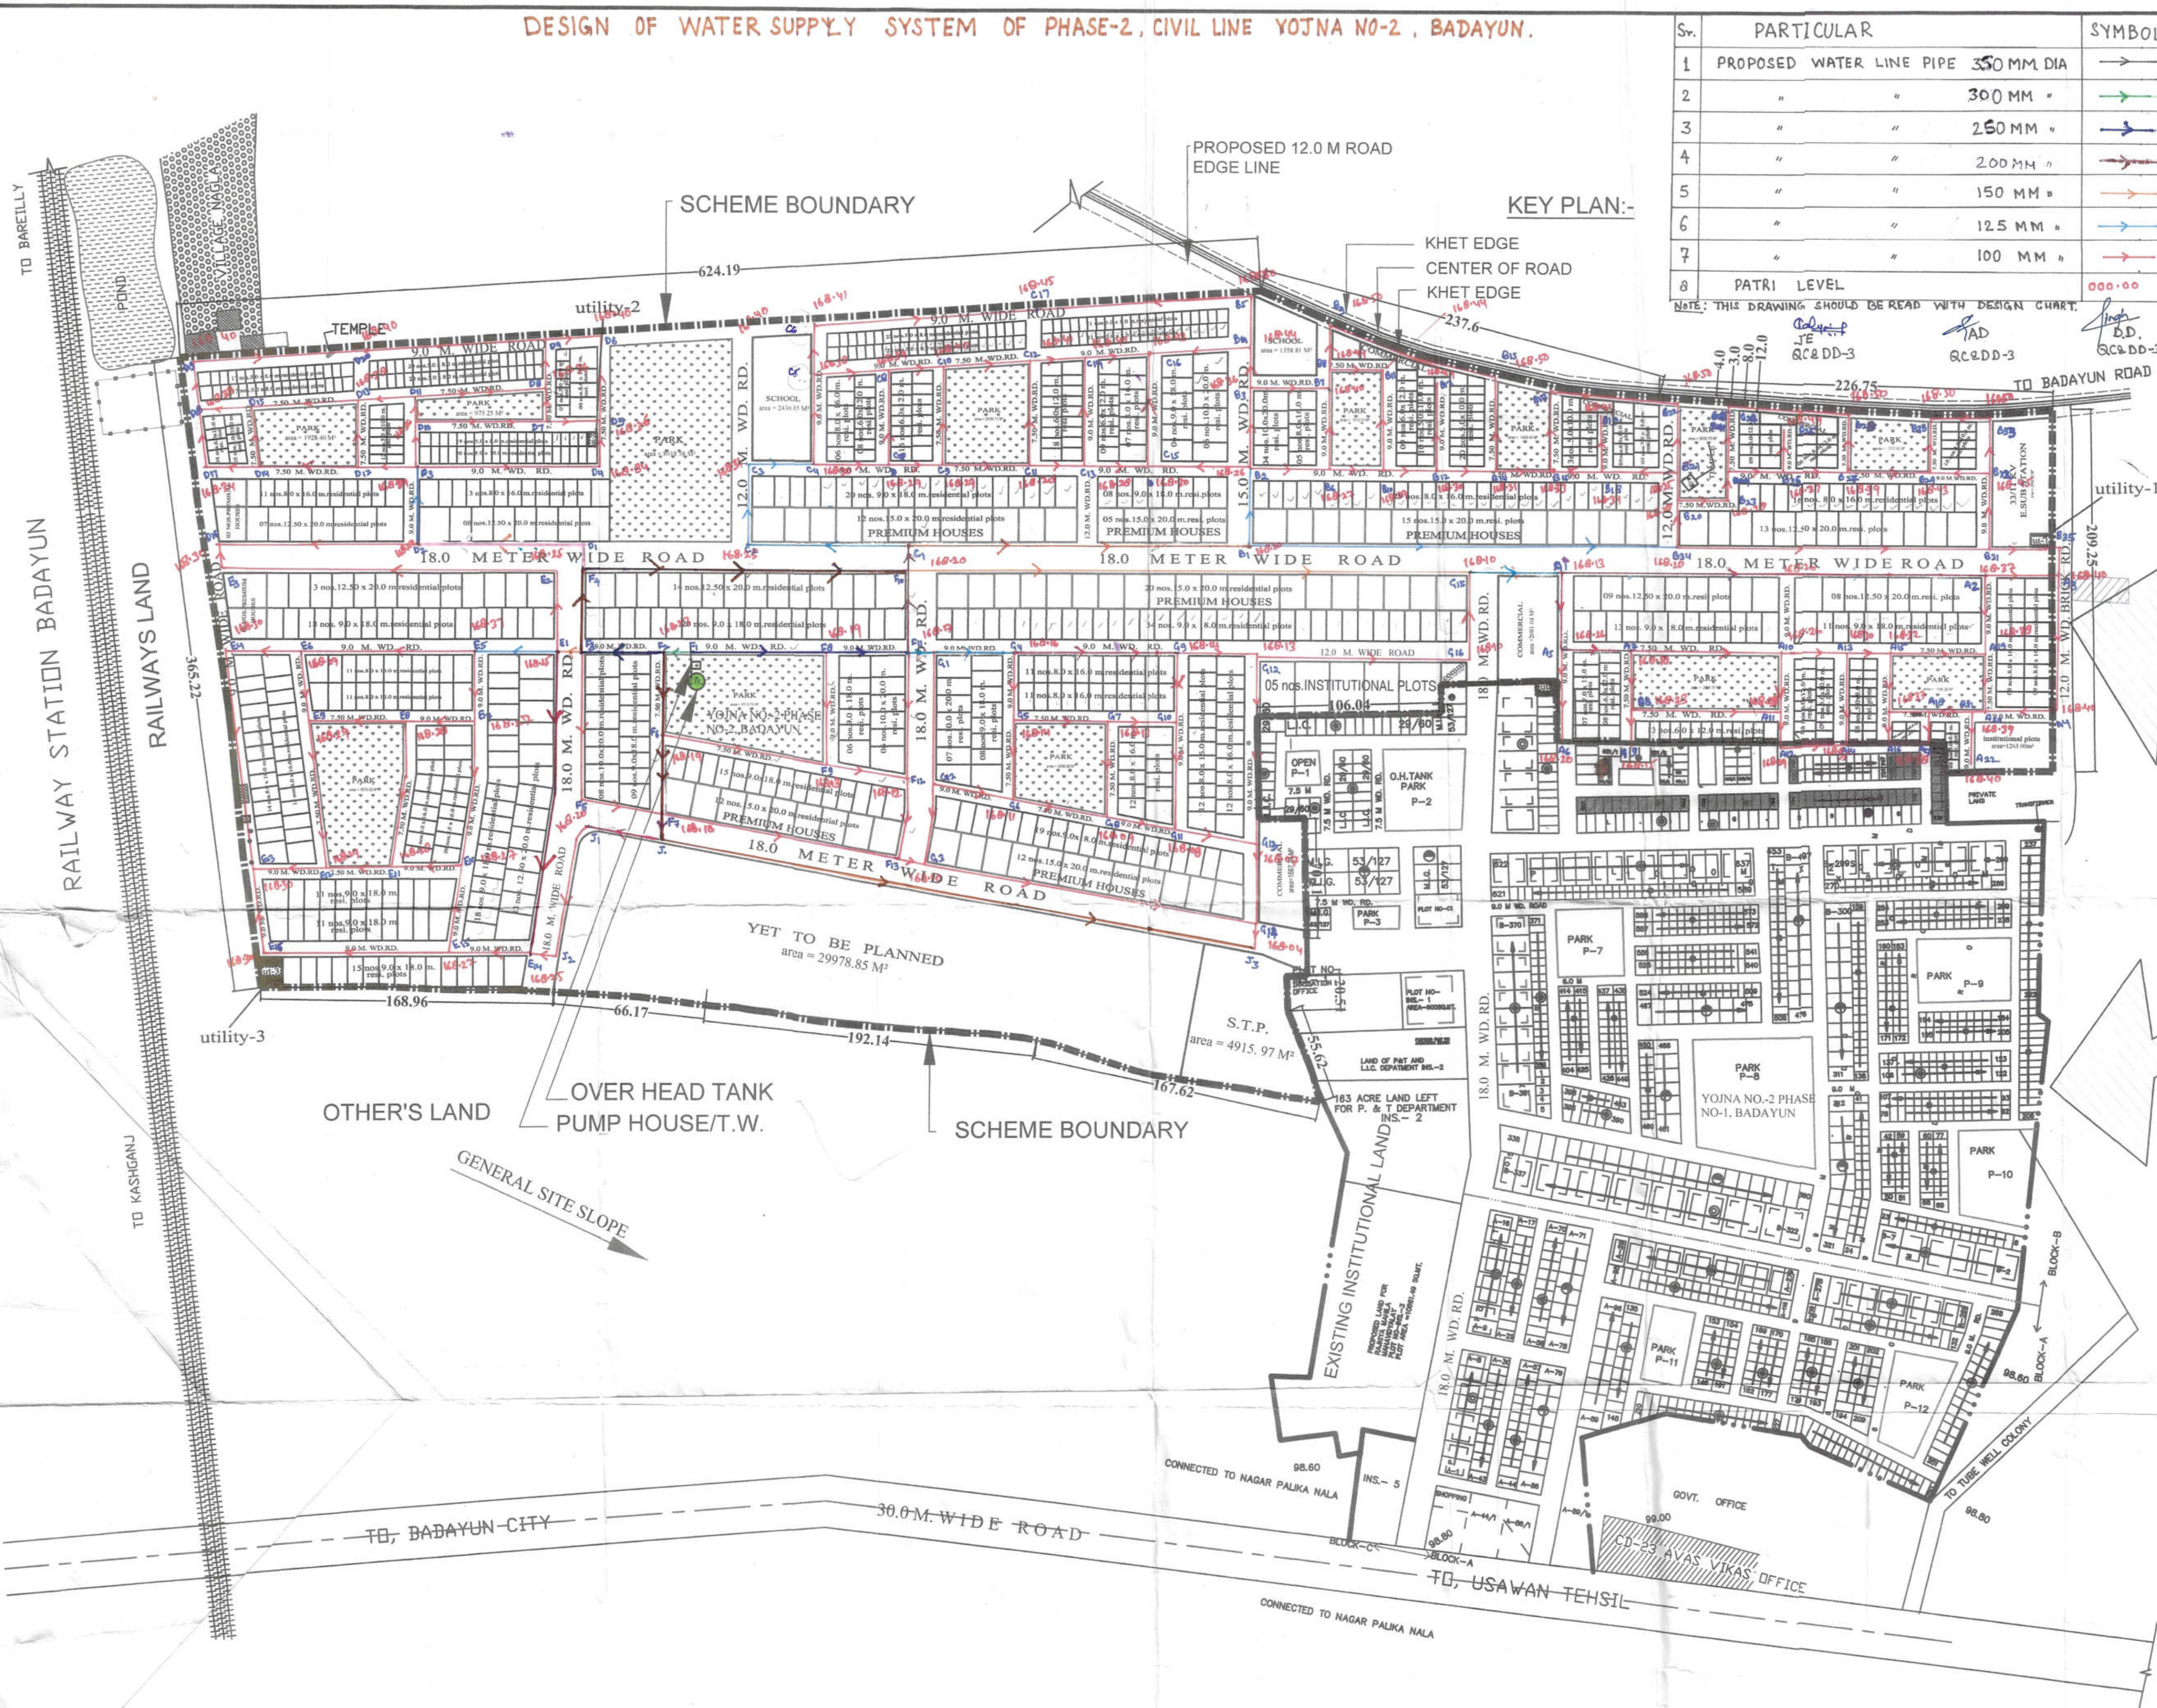

COMBINE LAY-OUT PLAN OF CIVIL LINES
YOJNA NO.-02, PHASE -1& 2, BADAYUN.

SCALE :- NOT TO SCALE

DEEP MALA
ARCH. ASSTT-1
MADHULIKA SRIVASTAV
ASSTT. ARCHITECT PLANNER
MUKESH KUMAR RUHELA
ARCHITECT PLANNER
DINESH KUMAR
CHIEF ARCHITECT PLANNER
AJAY CHAUHAN
AVAS AYUKT

** FOR REFERENCE ONLY.