


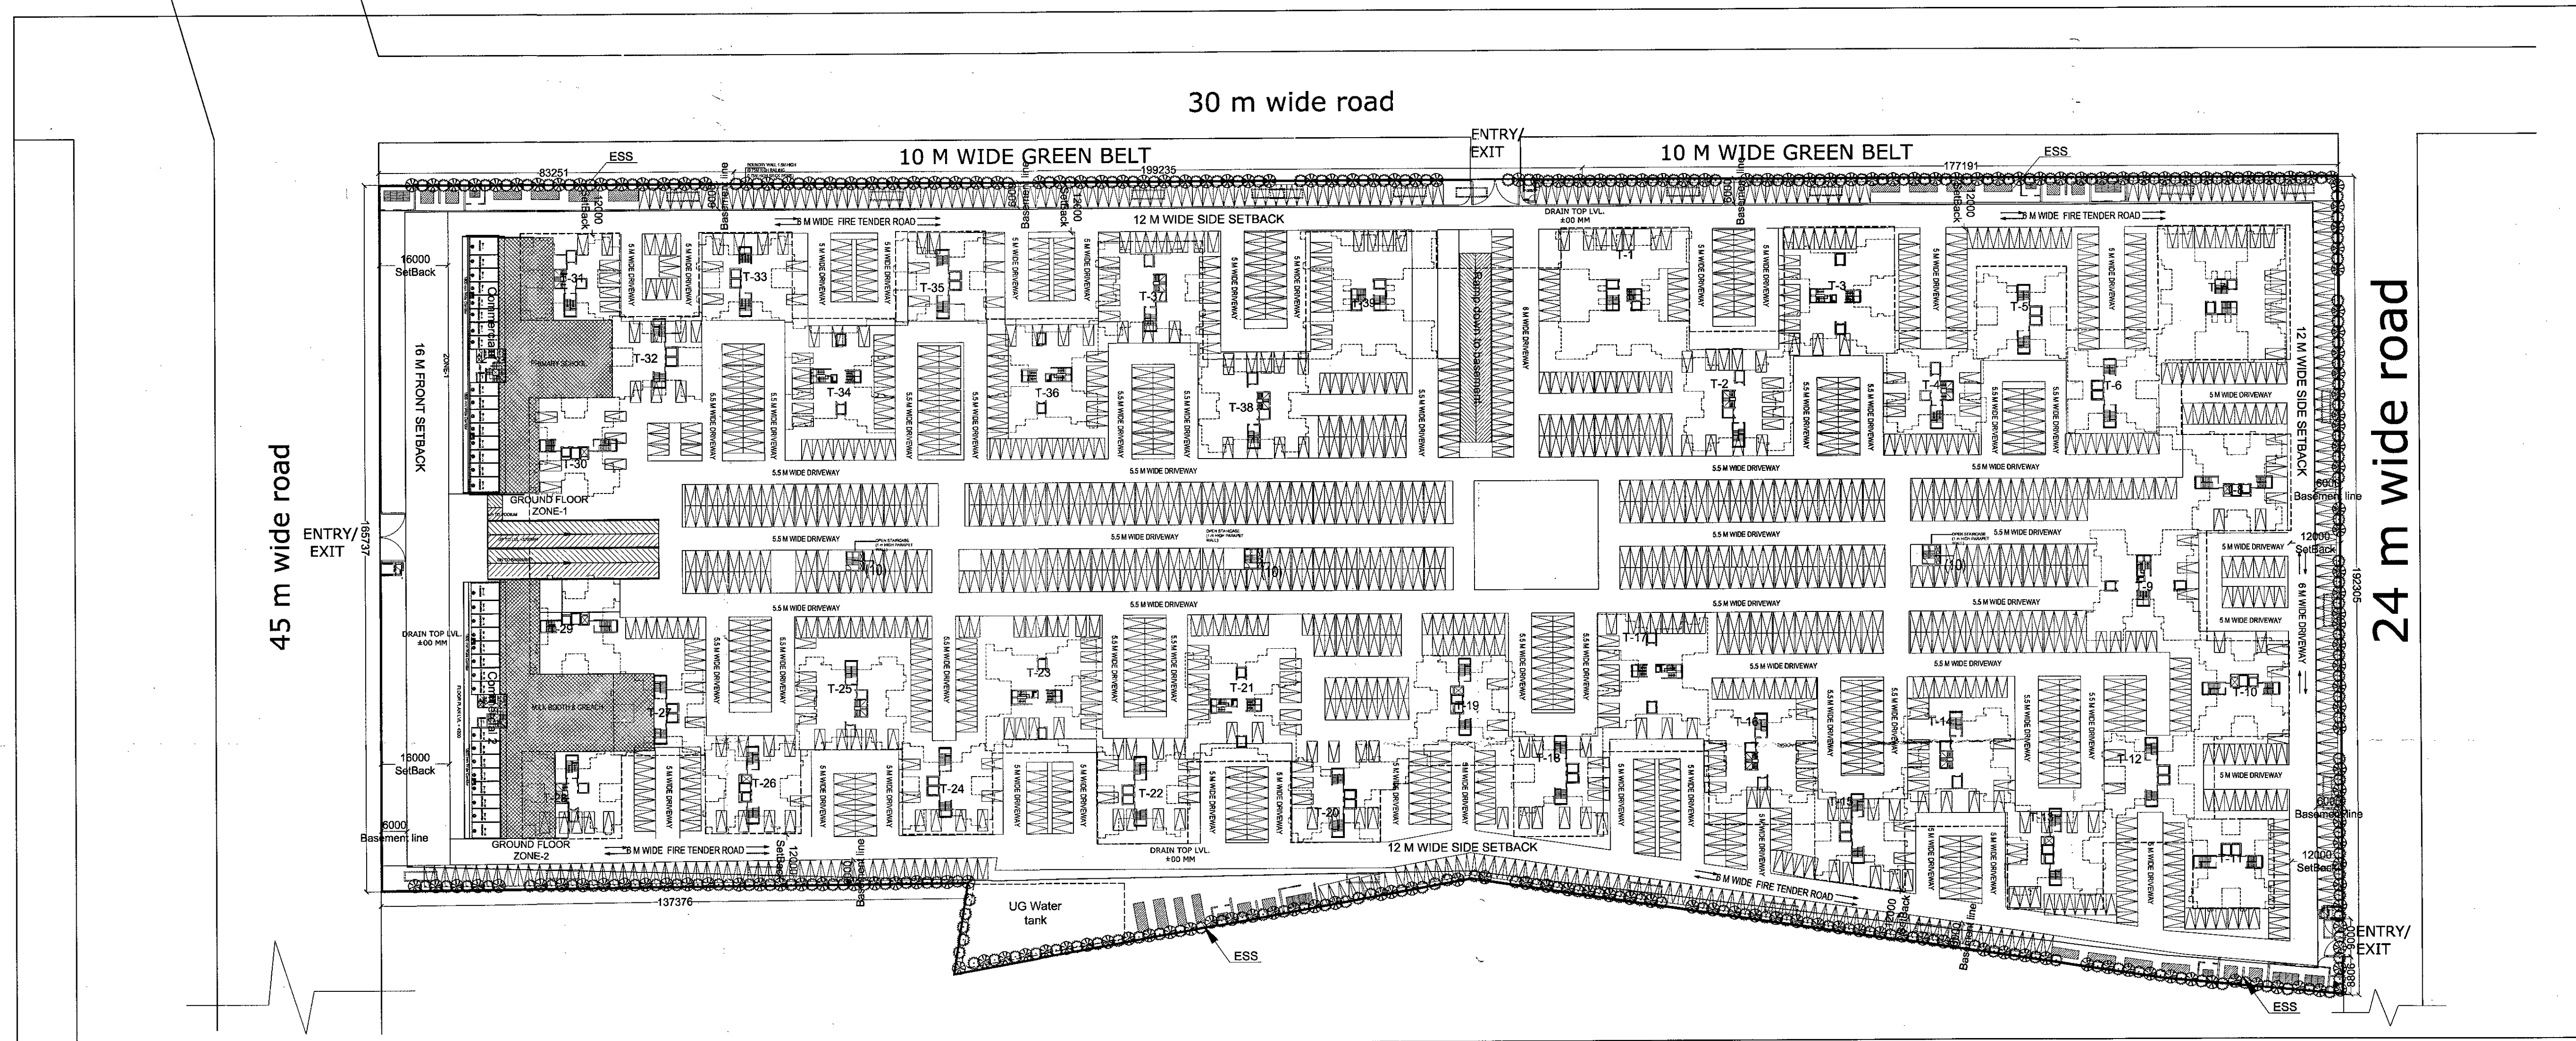

PARKING CALCULATION		
13	NO OF E.C.S. REQUIRED 1 E.C.S. FOR 80 SQ.MT. AREA =280093/80=3501.16	3501.16 SAY 3501
14	Area of Basement for parking	52260 SQ.MT
15	Car parking provided in basement =52260/30	1742 CARS
16	Area of Podium /stilt for parking	48810 SQ.MT
17	Car parking provided in Podium / stilt =48810/30 = 1627	SAY 1627 CARS
18	Open Car parking	318 CARS
19	Open Car parking space @ 318 X 20 = 6360 Sqm	
20	Total Car parking provided =1742+1627+318	3687 CARS
21	AREA OF BASEMENT	71126.96 SQ.MT
22	AREA OF PODIUM /STILT	52000 SQ.MT

SUBMISSION DRAWING FOR PROPOSED GROUP HOUSING "LA RESIDENTIA" AT PLOT NO. GH-06 A- SECTOR TECH ZONE-4,GREATER NOIDA

OWNER
M/S LA RESIDENTIA DEVELOPERS (P) LTD

ARCHITECT
NATIONAL ARCHITECTS & ENGINEERS
14, OLD NAVYUG MARKET, GHAZIABAD-201001,
PHONE NO. 0120-2713334

DRAWING TITLE LAYOUT PLAN FLOOR LVL. ± 00	DRAWING NO. 03
---	-------------------

NORTH 	SCALE
-----------	-------

ARCH. SEAL & SIG. R. C. Jain B. No. 472/15179 National Architect & Engineers 14, Old Navyug Market, GHAZIABAD-201001	OWNERS SIG. For LA Residentia Developers Private Ltd. Director
---	--