


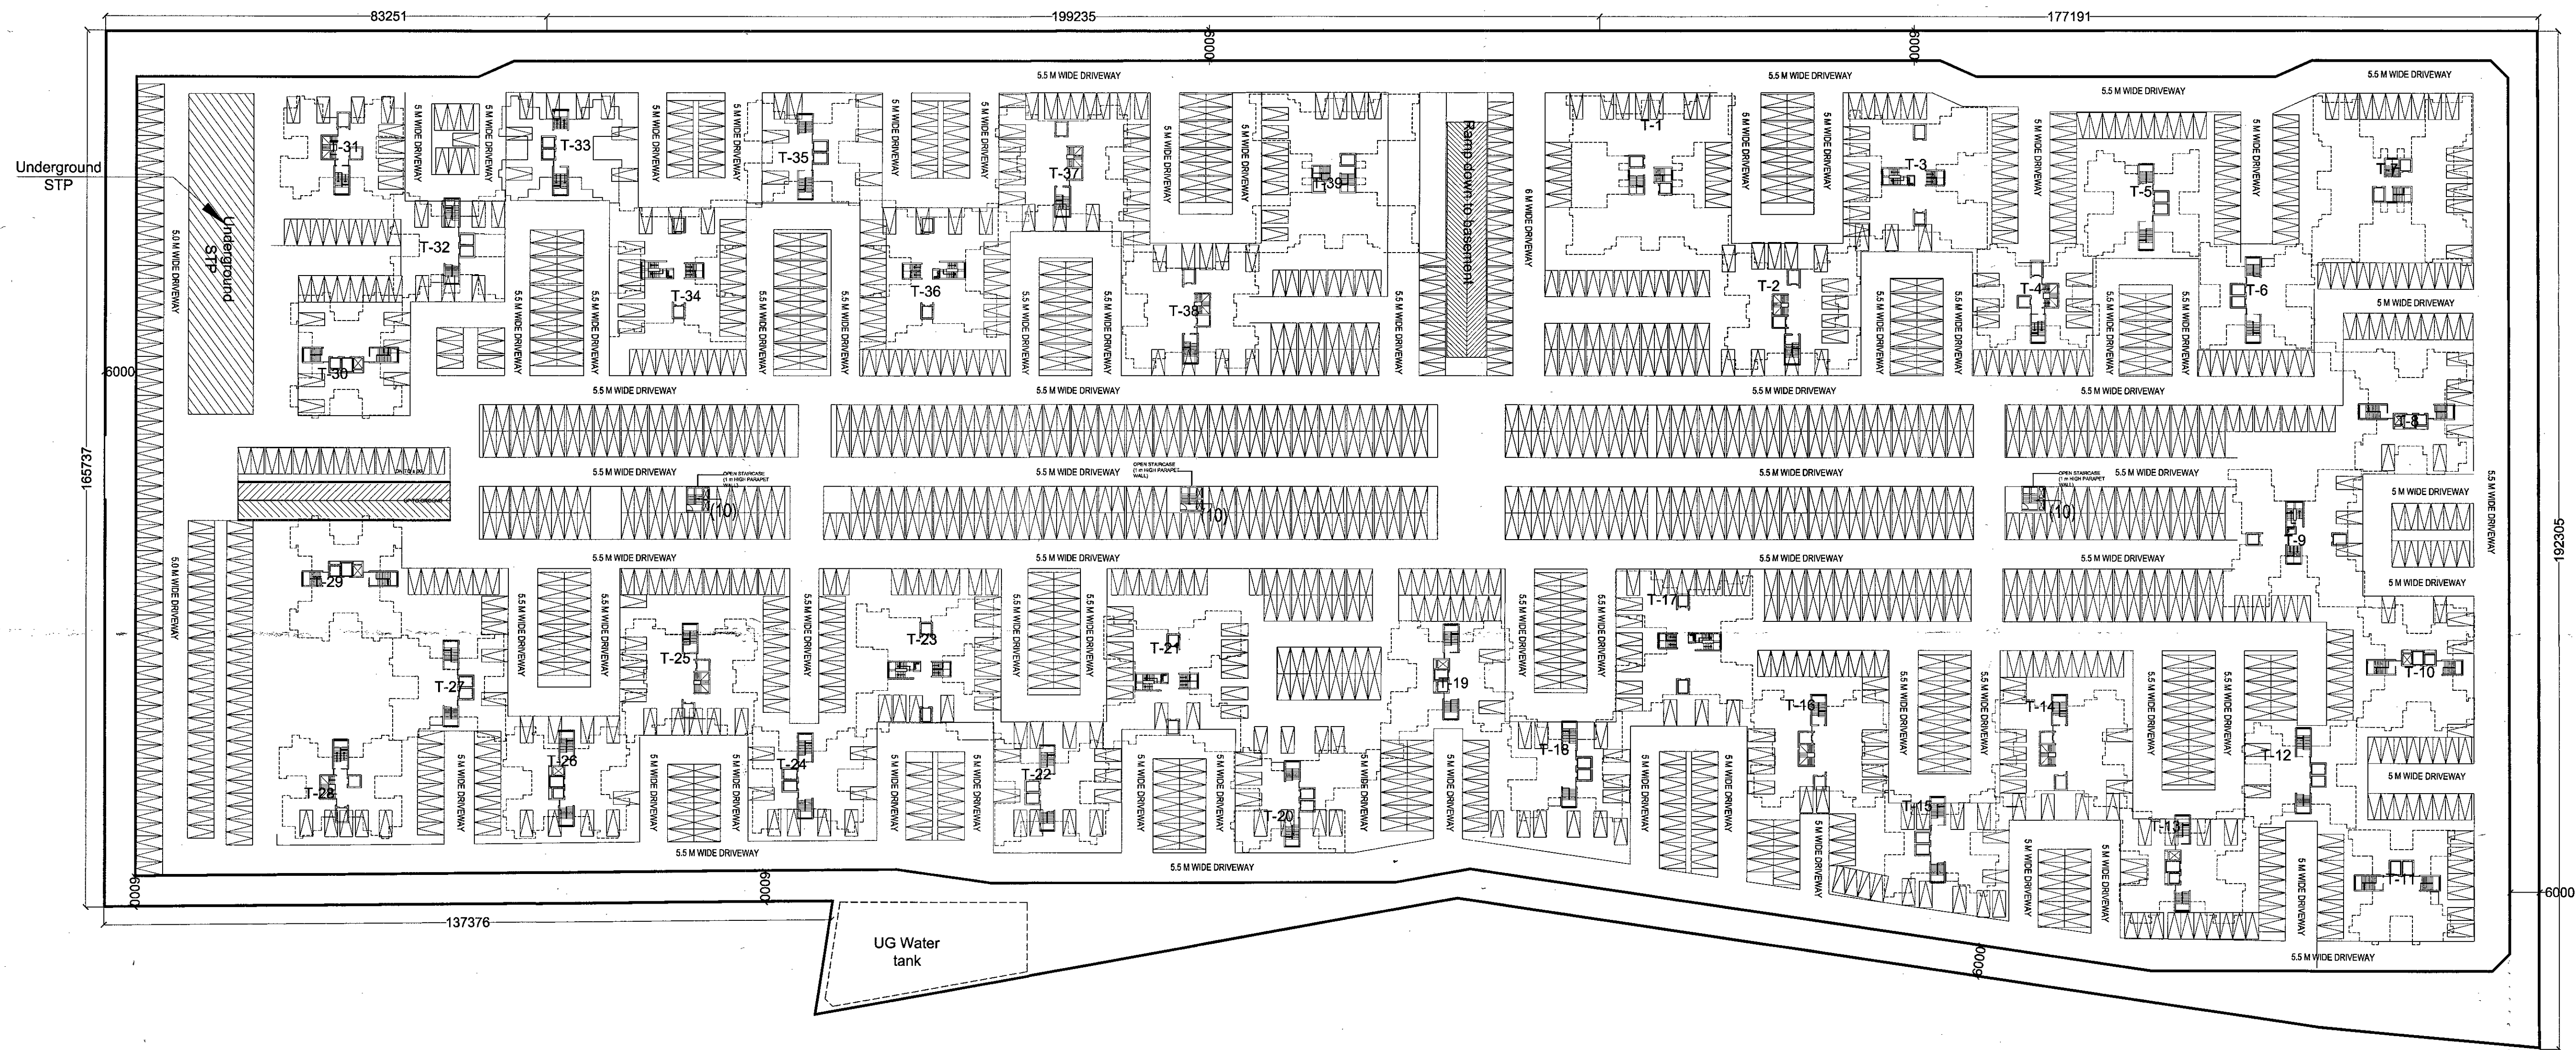

PARKING CALCULATION		
13	NO. OF CARS REQUIRED	3501.16
14	VEHICLES FOR 80 SQ. MT. AREA	SAY 3501
15	Area of Basement for parking	52260 SQ.MT
16	Car parking provided in basement = 52260/30	1742 CARS
17	Area of Podium / still for parking	48810 SQ.MT
18	Car parking provided in Podium / still	SAY 1627 CARS
19	Open Car parking	318 CARS
20	Open Car parking space @ 318 X 20 = 6360 Sqm	
21	Total Car parking provided = 1742+1627+318	3687 CARS
22	AREA OF BASEMENT	71126.96 SQ.MT
23	AREA OF PODIUM /STILT	52000 SQ.MT

SUBMISSION DRAWING FOR PROPOSED GROUP HOUSING "LA RESIDENTIA" AT PLOT NO. GH-06 A SECTOR TECH ZONE-4, GREATER NOIDA

OWNER
M/S LA RESIDENTIA DEVELOPERS (P) LTD

ARCHITECT
NATIONAL ARCHITECTS & ENGINEERS
14, OLD NAVYUG MARKET, GHAZIABAD-201001,
PHONE NO. 0120-2713334

DRAWING TITLE
LAYOUT PLAN
BASEMENT LVL.

DRAWING NO.
04

NORTH

SCALE

ARCH. SEAL & SIG.
R.C. Jain
B. Arch. (M.E.)
L. No. 122/15179
National Architect & Engineers
14, Old Navyug Market,
GHAZIABAD-201001

OWNERS SIG.
For La Residentia Developers Private Ltd.
Director