
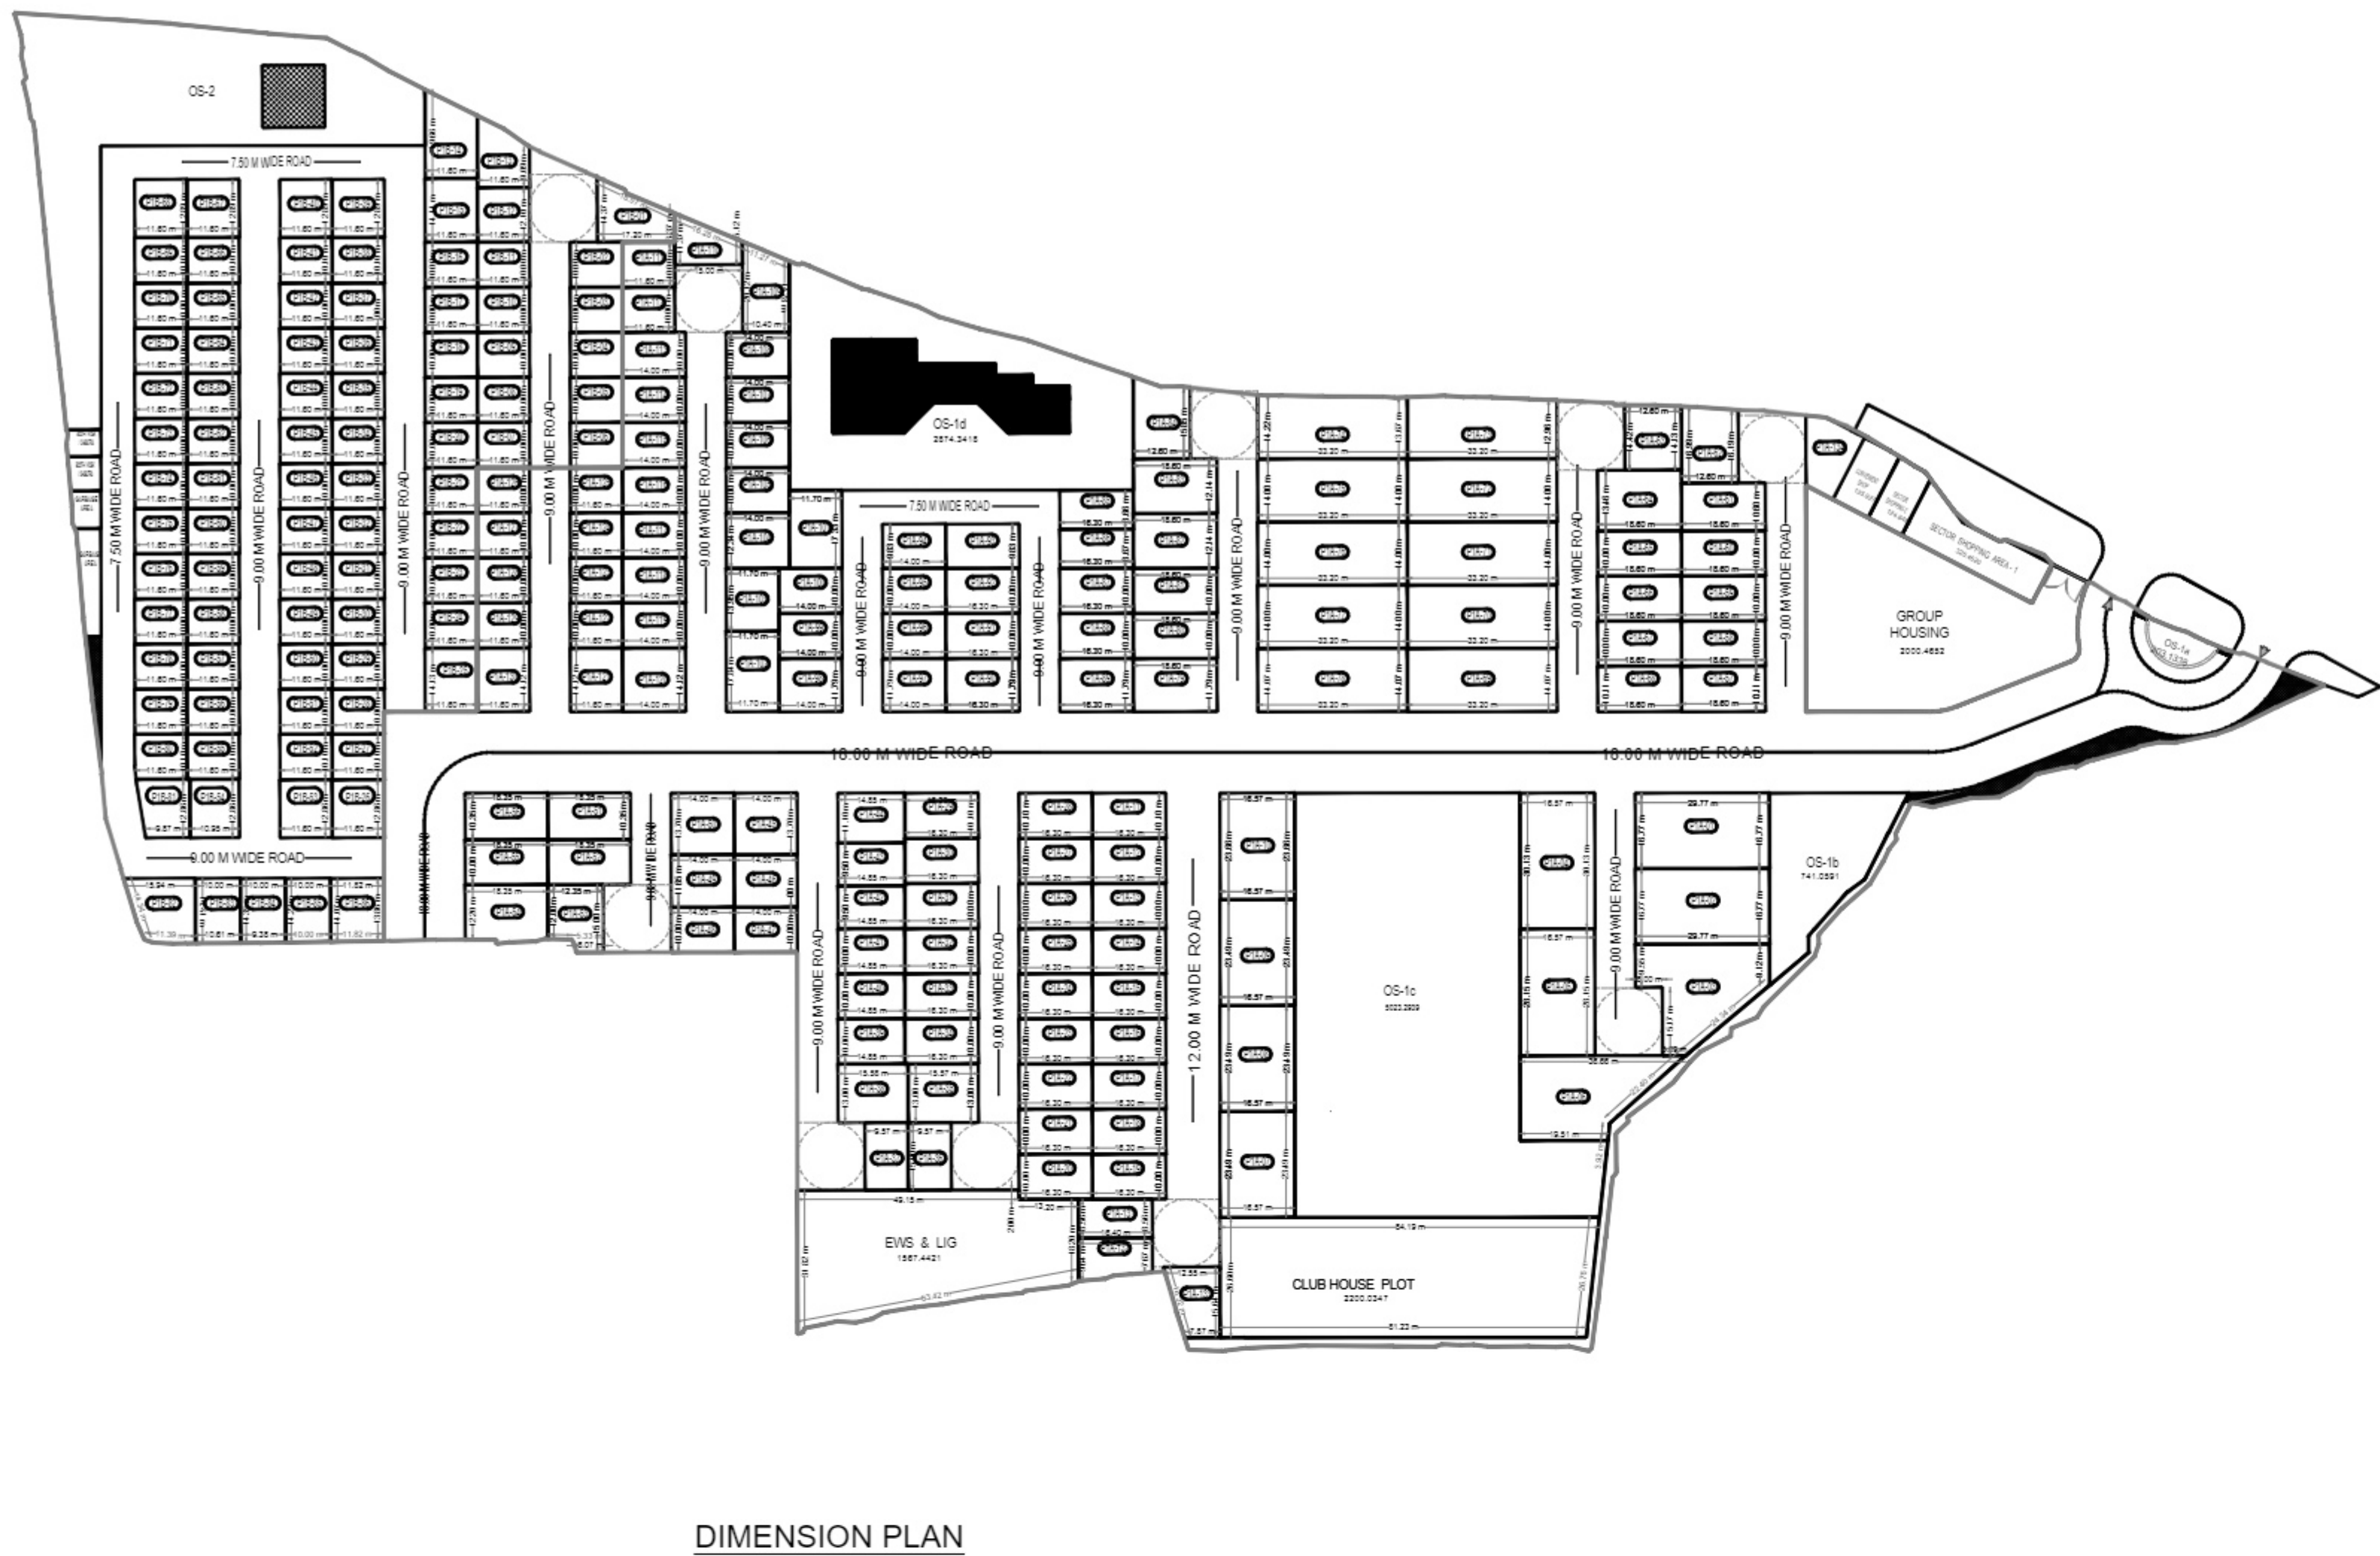


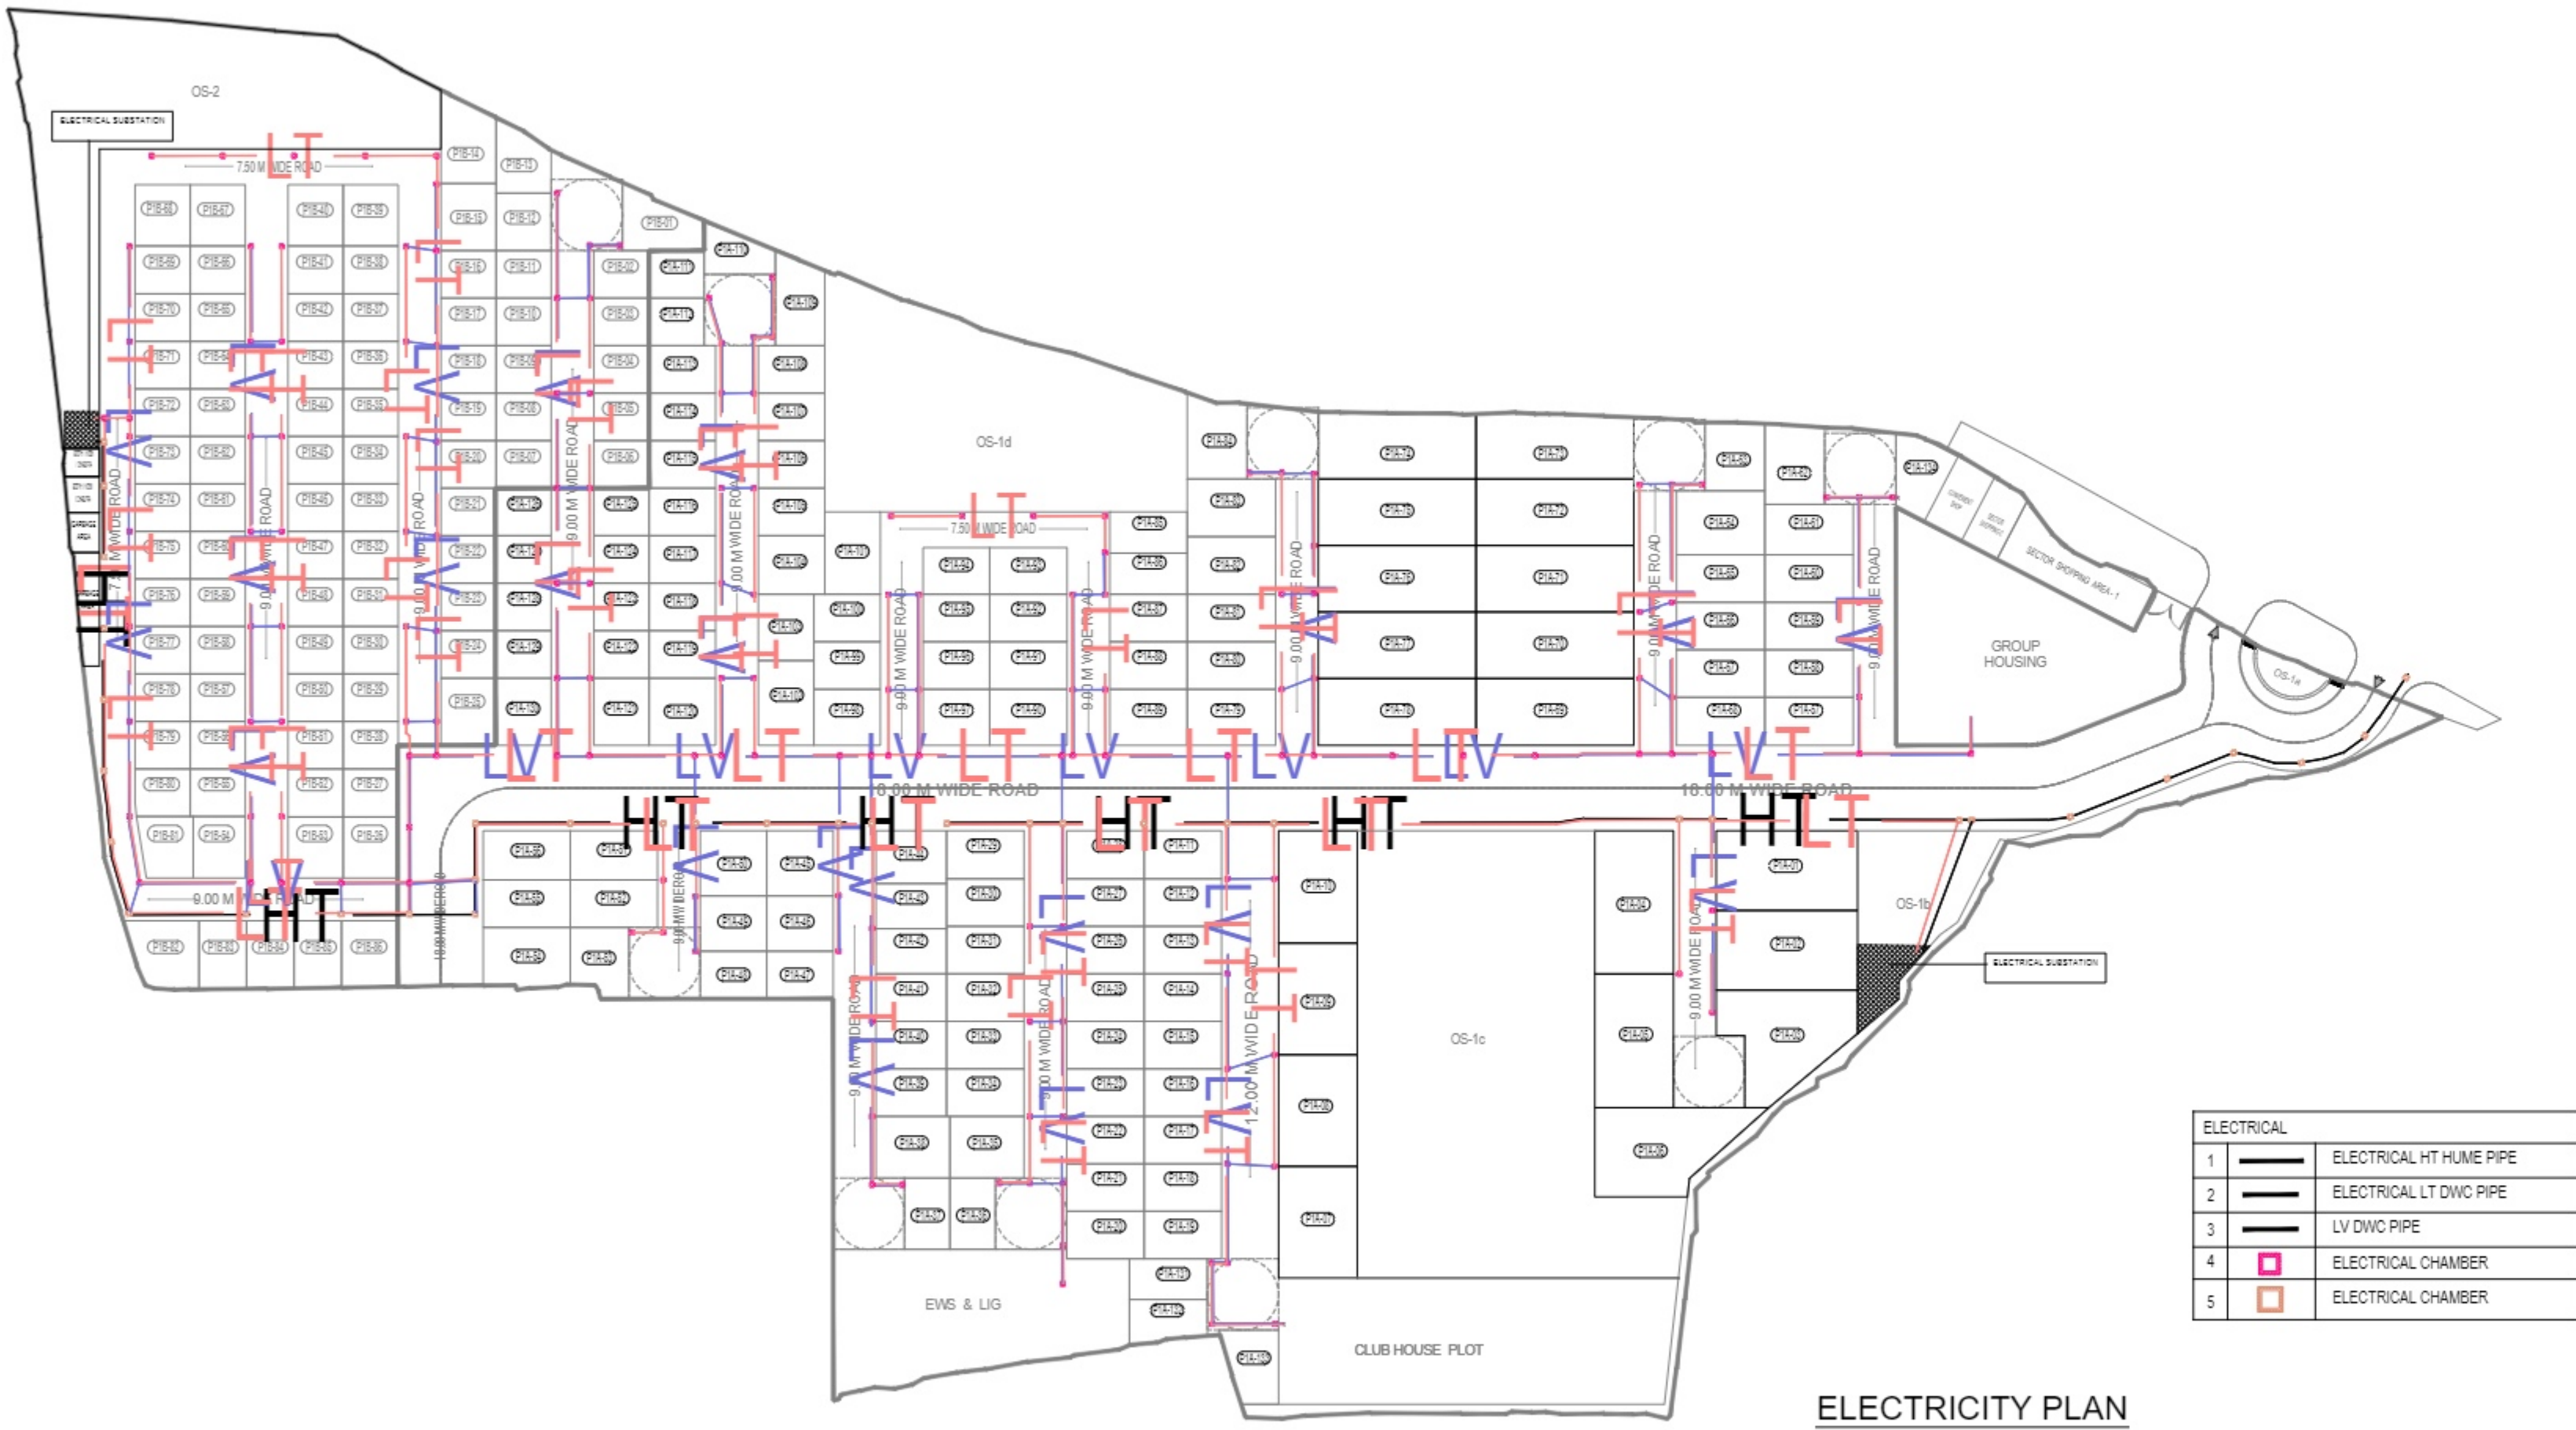

Note: - 1) This drawing is prepared as per the current prevailing Building Bye Laws.
2) If Map sanctioned is used for purpose anything other than stated in application will lead to rejection of Map.

Total Plot Area -	77901.19	Total FAR Area -	0.00
Total Coverage Area -	0.00	Total BUA Area -	0.00

OWNER'S NAME AND SIGNATURE "THE SARAYU" THROUGH HOABL REALTECH PRIVATE LIMITED, manish.chandra@hoabl.in, 8009048377	
ARCHITECT'S NAME AND SIGNATURE: STRUCTURE ENGINEER VIKRAM KUMAR JAISWAL AM1588532/31082018	
Ayodhya-Faizabad Development Authority	
Building Plan Application Number AFDA/LD/23-24/0696 Sanctioned On 27 Jan 2024 Valid Till 29 Jan 2029 Approved By Vishal Singh (Vice Chairman) Examined By Chavinath Pandey (Junior engineer) AJAY KUMAR RAI (Executive engineer) Satyendra Singh (Secretary) Vishal Singh (Vice Chairman)	