


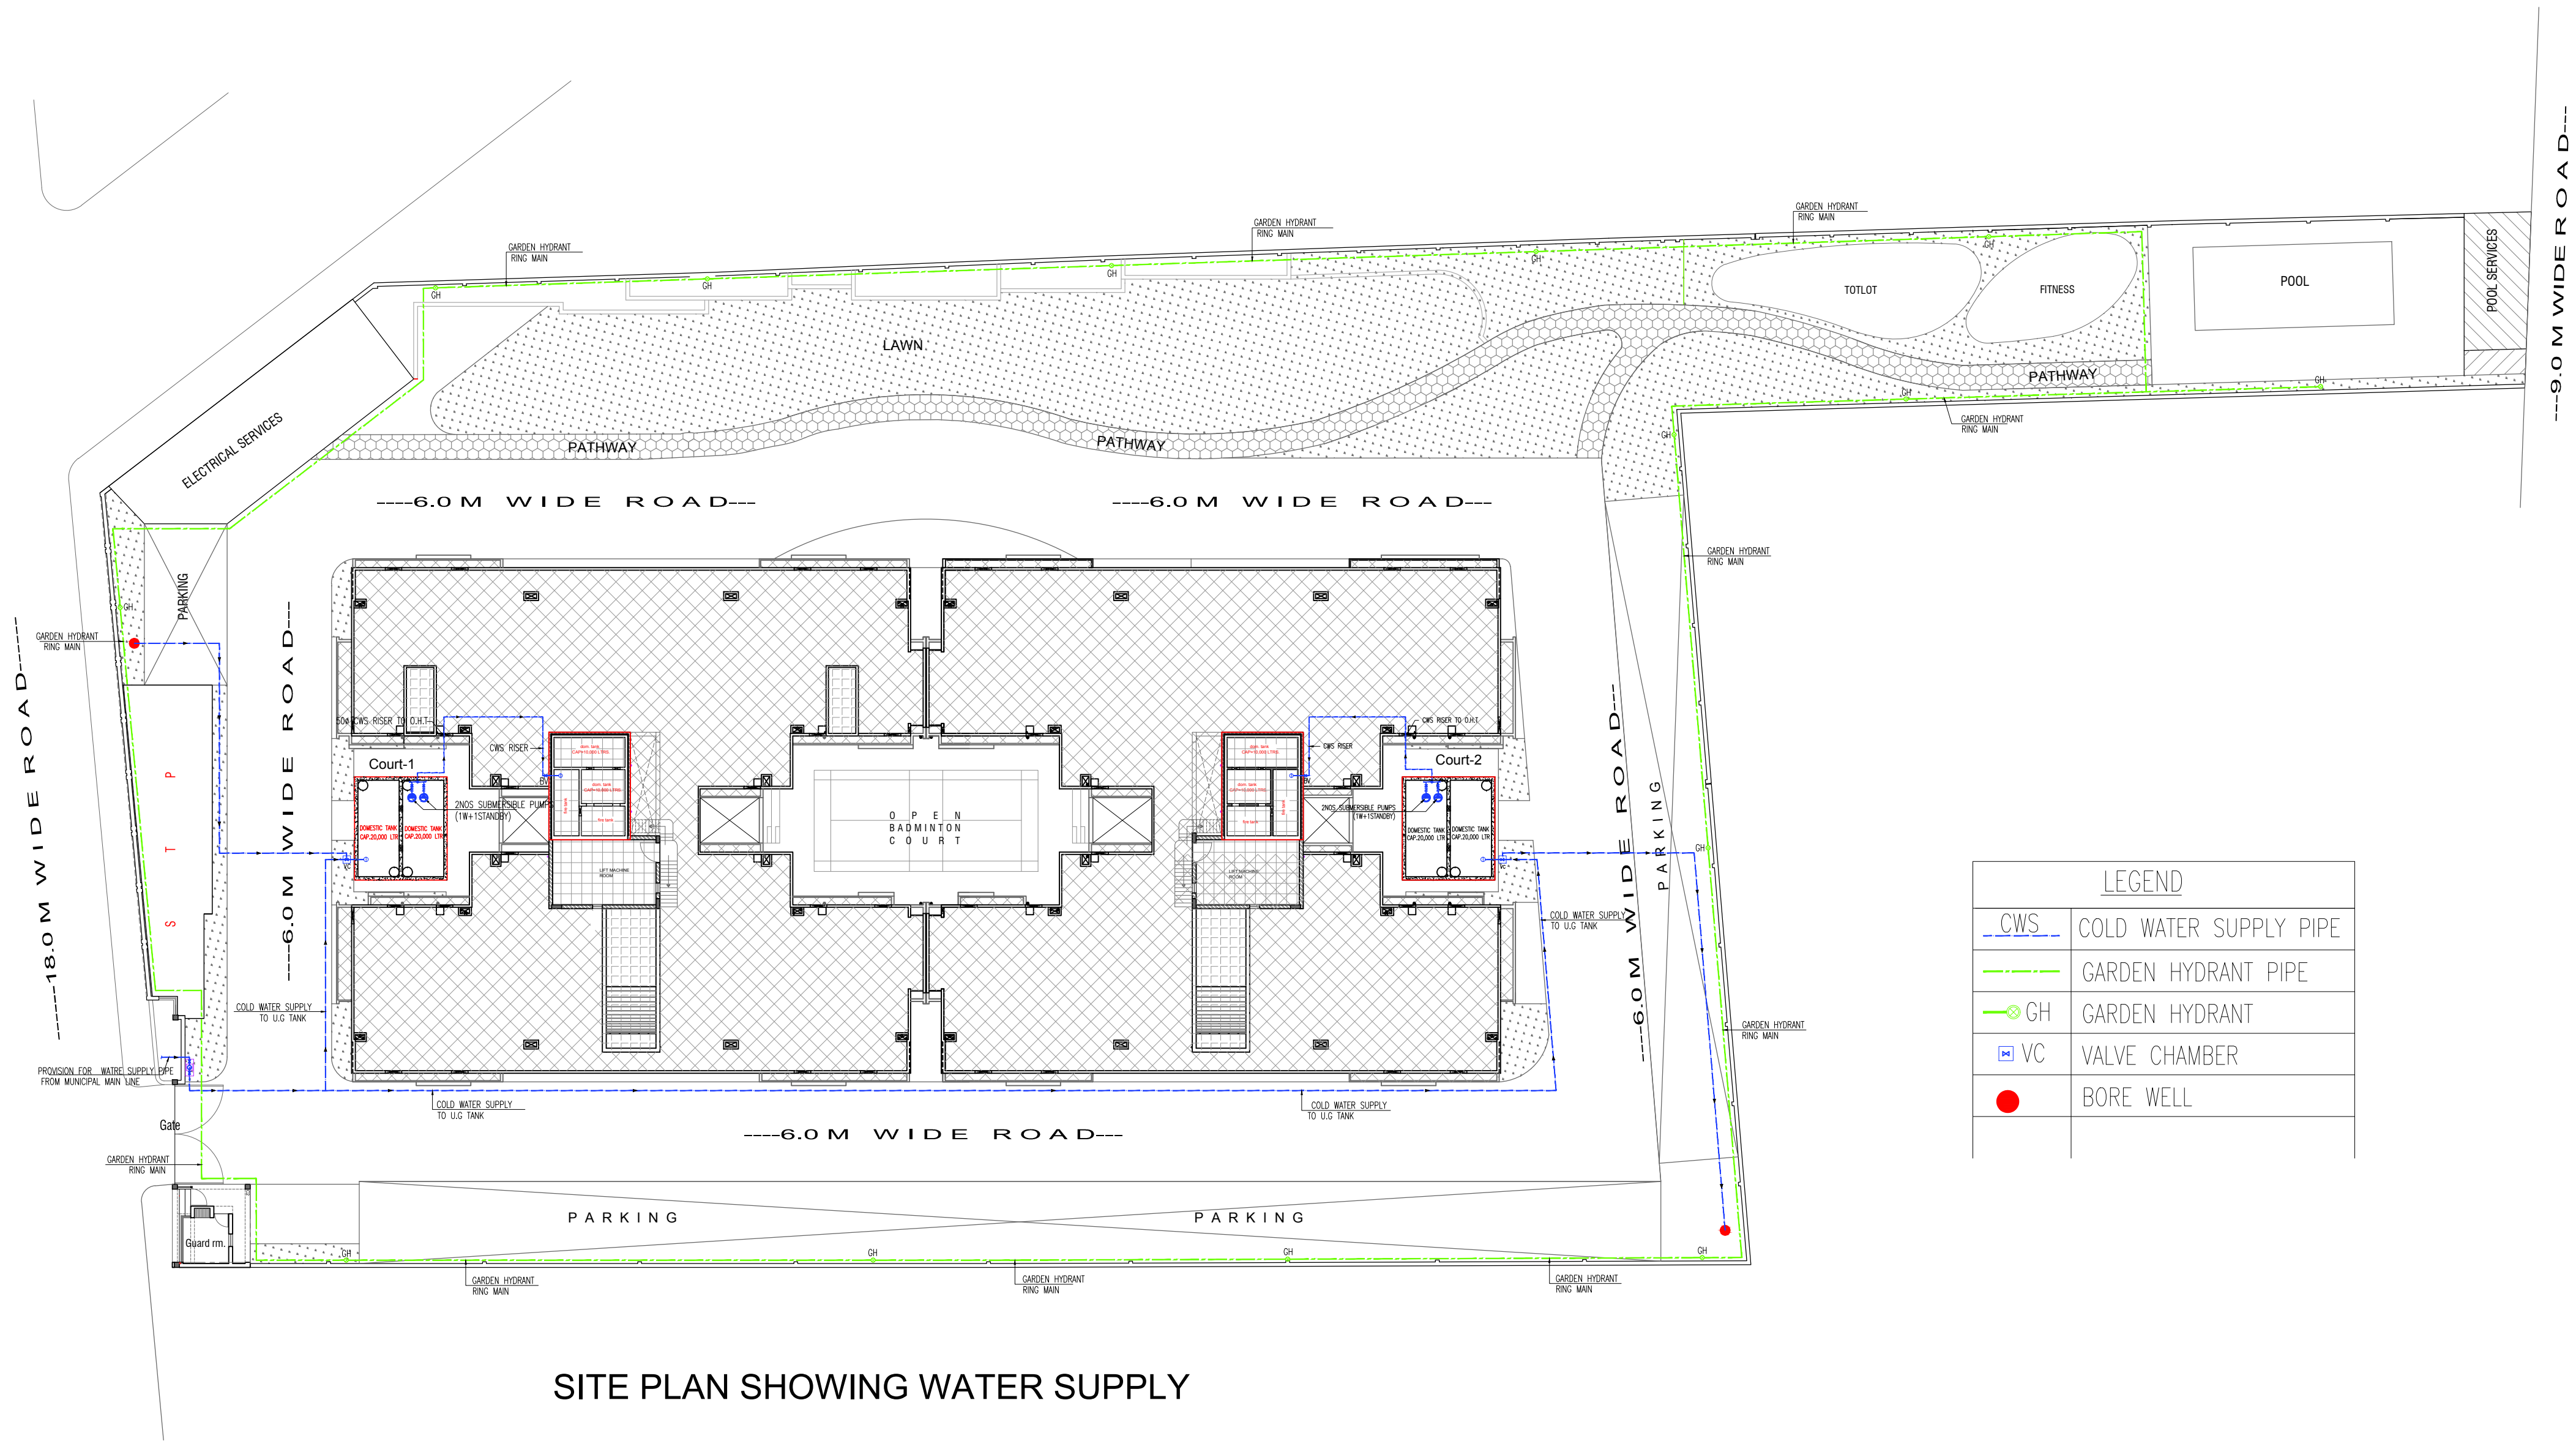

SITE PLAN SHOWING WATER SUPPLY

OWNER'S SIGNATURE			All Dimensions are in Metres.
			PROJECT NAME : ARYA's 72
PROJECT :: RESIDENTIAL FLATS on Property forming Khasra no-177(Minjumla), Mohammadpur, Tehsil- Agra.			
OWNERS :: M/S Aadrika Infracon Private Ltd.			SCALE
DRAWING :: SITE PLAN SHOWING WATER SUPPLY			Drg.no.