

SECTOR-1 RGN  
UP RERA PRJ13734

DETAIL OF KHASRA			
S. NO.	NAME OF VILLAGE	KHASRA NO.	AREA (IN SQ.M.)
CHANDPUR BICHPURI			
1.		209	13750.00
2.		210	2780.00
3.		211	2610.00
4.		212	1910.00
5.		238 P	1184.39
		<b>TOTAL</b>	<b>22234.39</b>

**LAY OUT PLAN OF VYOM KHAND  
RAMGANGA NAGAR RESIDENTIAL SCHEME,  
BAREILLY**

AREA STATEMENT:-		(IN SQ.MT.)
TOTAL LAND AREA		22234.39
AREA UNDER FUTURE PLANING		4441.63
AREA UNDER PARK		3611.61
AREA UNDER PARKING		327.14
AREA UNDER ROAD		9030.64
AREA UNDER (G+2) E.W.S. 10 BLOCKS (EXISTING)		1540.49
AREA UNDER (G+2) L.I.G. 13 BLOCKS (EXISTING)		1837.36
AREA UNDER (G+3) E.W.S. 3 BLOCKS (PROPOSED)		1445.52


TOTAL NO. OF E.W.S.(G+2) BLOCKS (EXISTING)	= 10 Nos
TOTAL NO. OF E.W.S.UNITS	= 120 Nos
TOTAL NO. OF L.I.G. (G+2) BLOCKS (EXISTING)	= 13 Nos
TOTAL NO. OF L.I.G. UNITS	= 156 Nos
TOTAL NO. OF E.W.S.(G+3) BLOCKS (PROPOSED)	= 3 Nos
TOTAL NO. OF E.W.S.UNITS	= 144 Nos

DRAWING NO - RGN/SECTOR-1/2

BAREILLY DEVELOPMENT AUTHORITY

SCALE - 1: 1000	NORTH 	DRAWING BY.
DATE - SEP, 2017		JAGDISH KUMAR

(LEKHPAL)	(D./M.)	<i>Alabai</i> (J.E.)
<i>[Signature]</i> (A.E.)	(E.E.)	<i>[Signature]</i> (C.E.)
<i>[Signature]</i> (O.T.P.)	(SECRETARY)	<i>[Signature]</i> (V.C.)

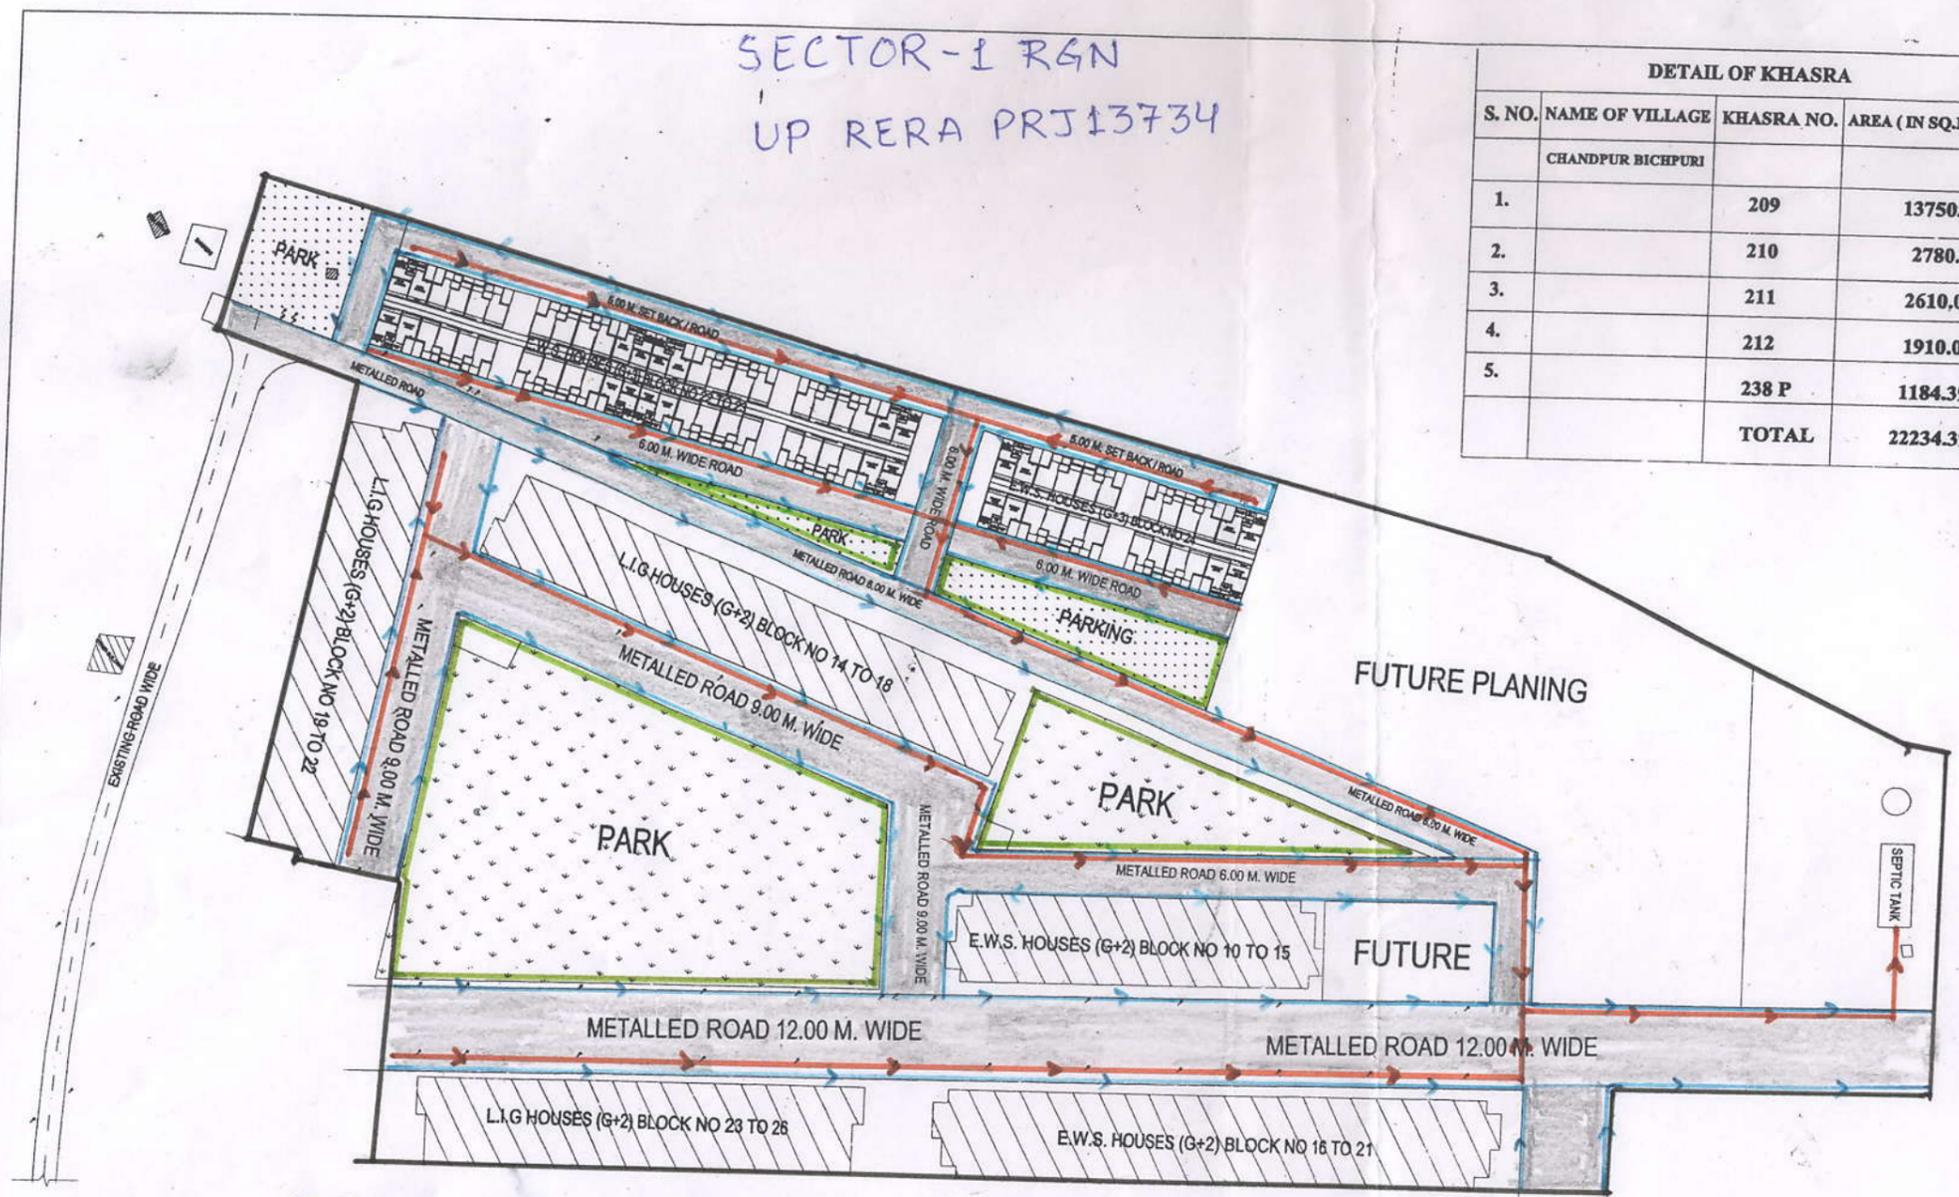

-  PARK
-  SEWER
-  DRAIN
-  ROAD

*Alabai*  
अमर सहाय  
अवर अभियन्ता

*[Signature]*  
वेदपाल सिंह  
सहायक अभियन्ता

*[Signature]*

PRODUCED BY AN AUTODESK EDUCATIONAL PRODUCT

PRODUCED BY AN AUTODESK EDUCATIONAL PRODUCT