


LOHIA ENCLAVE, PHASE-II  
SEWER LINE

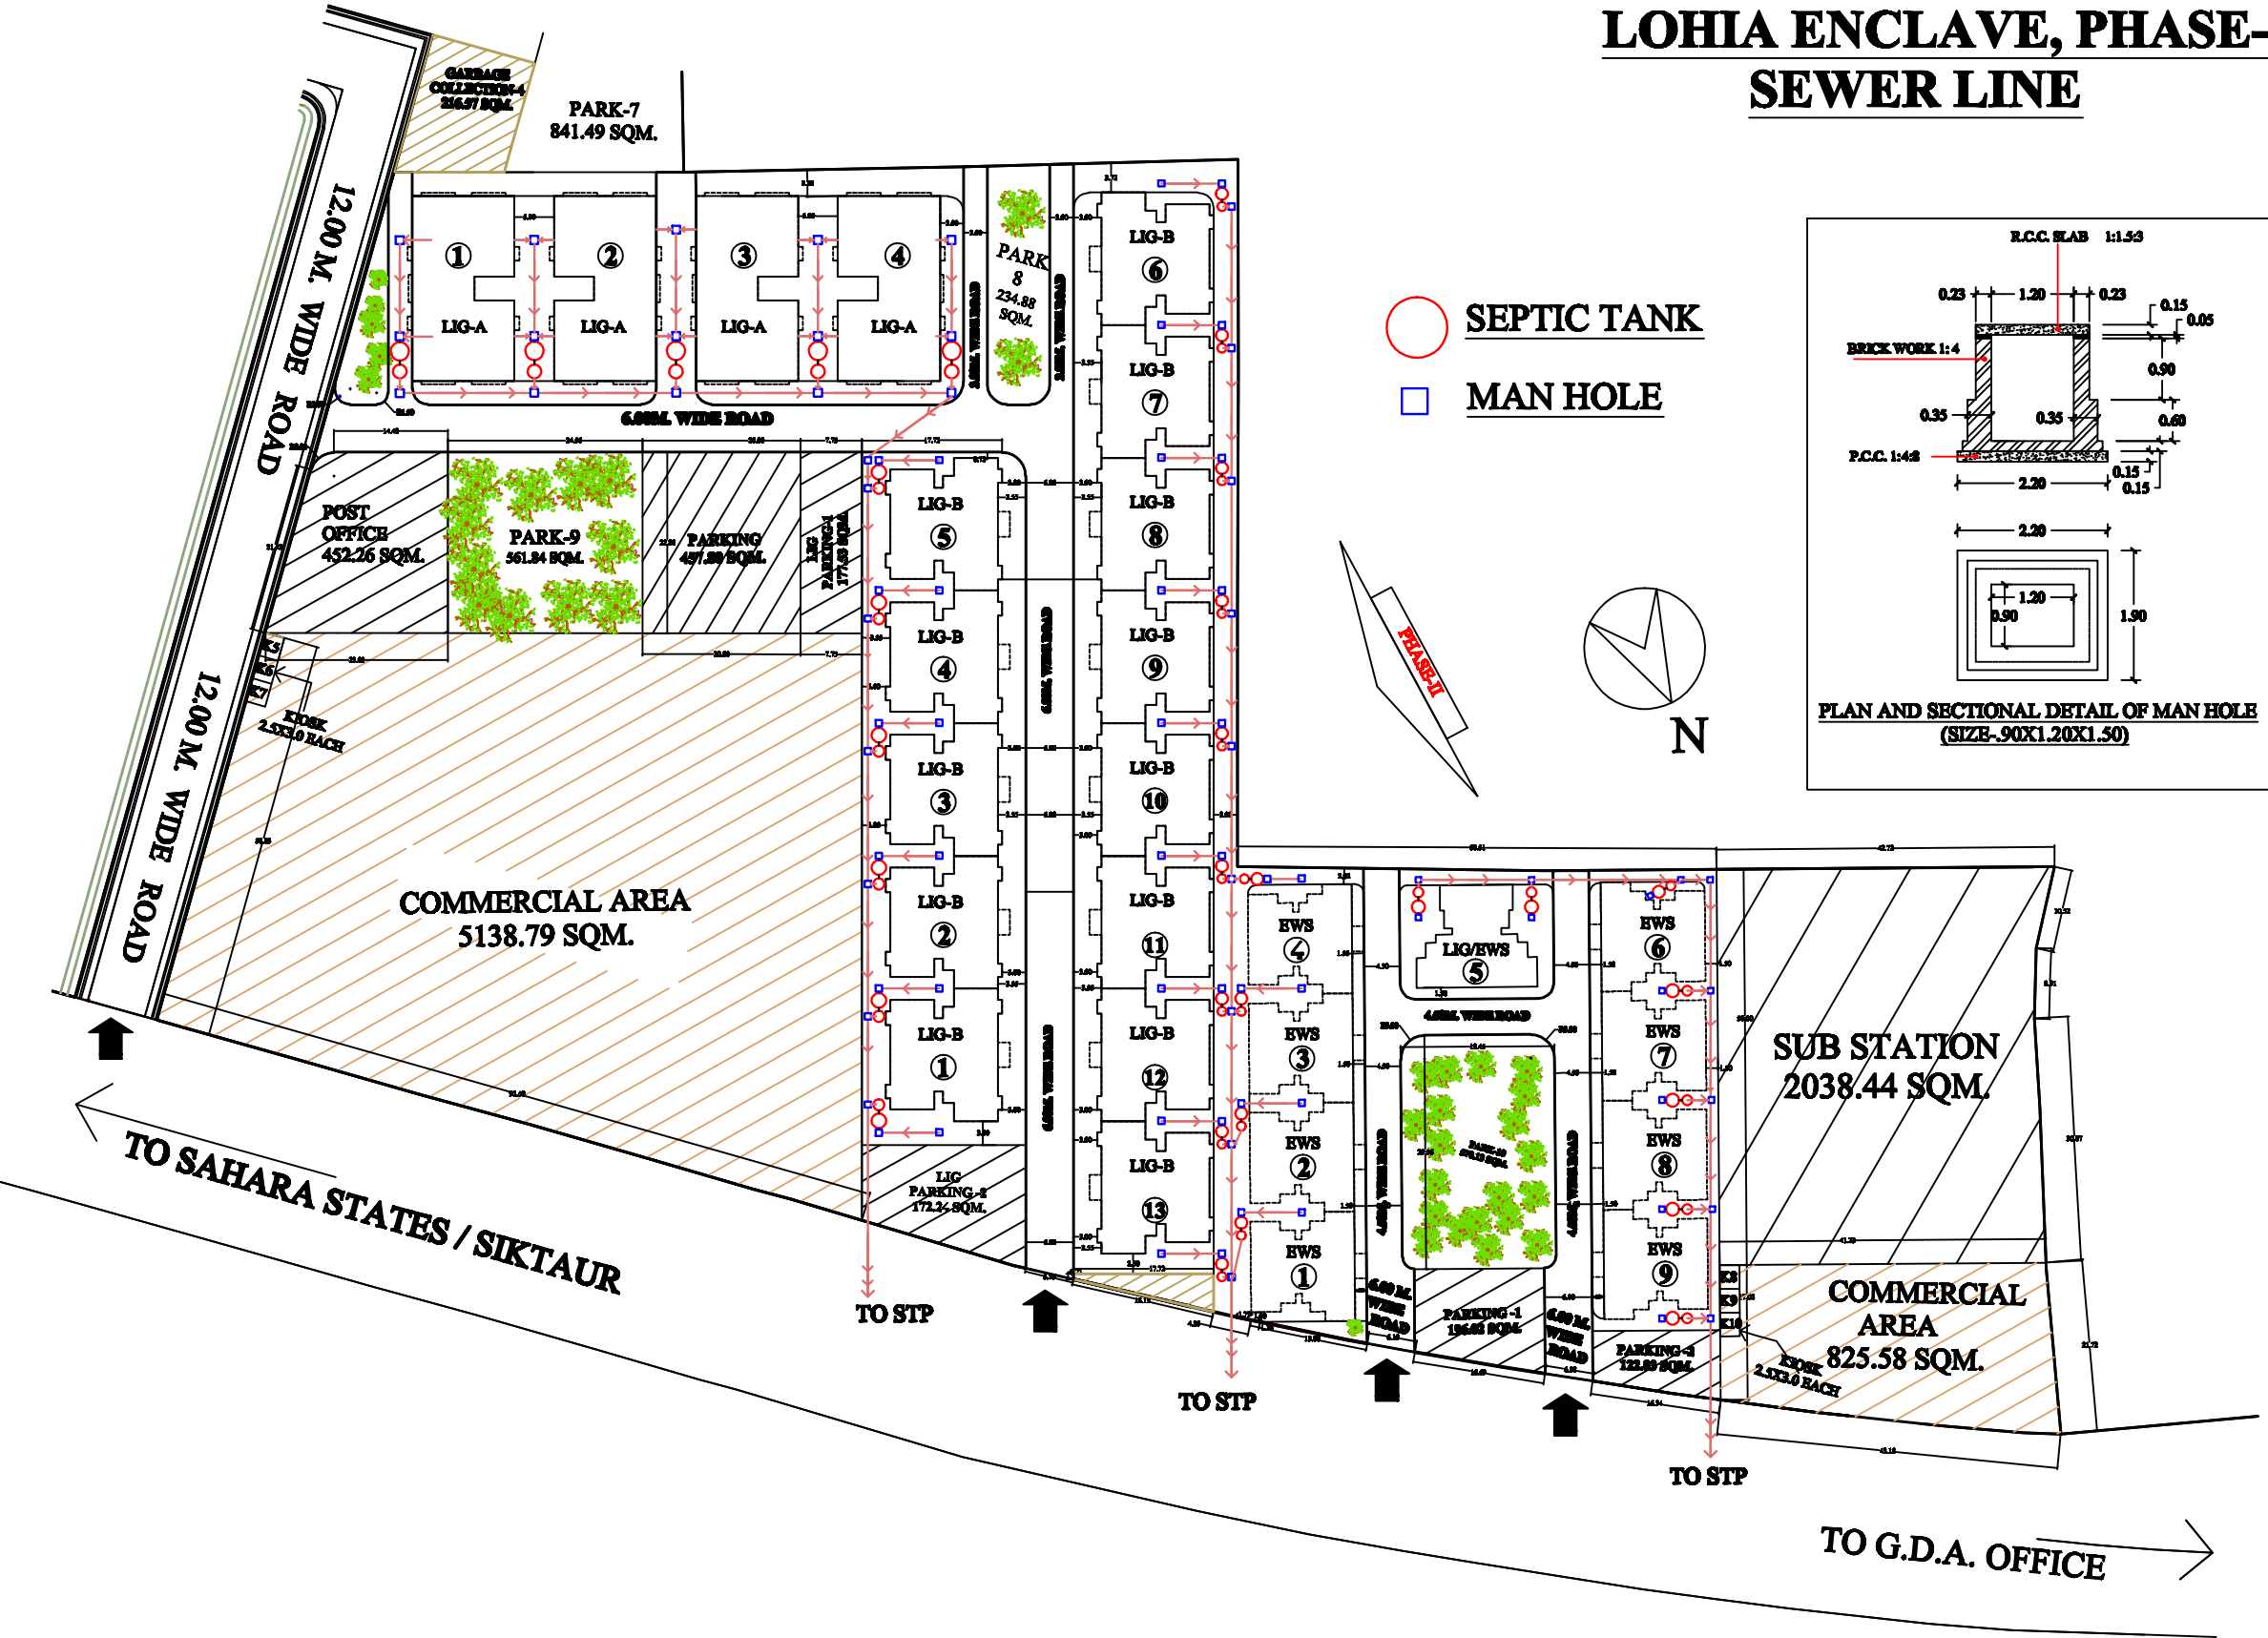

|                |              |              |           |               |                                                             |
|----------------|--------------|--------------|-----------|---------------|-------------------------------------------------------------|
| ASST. ENGINEER | EX. ENGINEER | TOWN PLANNER | SECRETARY | VICE CHAIRMAN | OWNER:-<br>'GORAKHPUR DEVELOPMENT AUTHORITY',<br>GORAKHPUR. |
|----------------|--------------|--------------|-----------|---------------|-------------------------------------------------------------|