
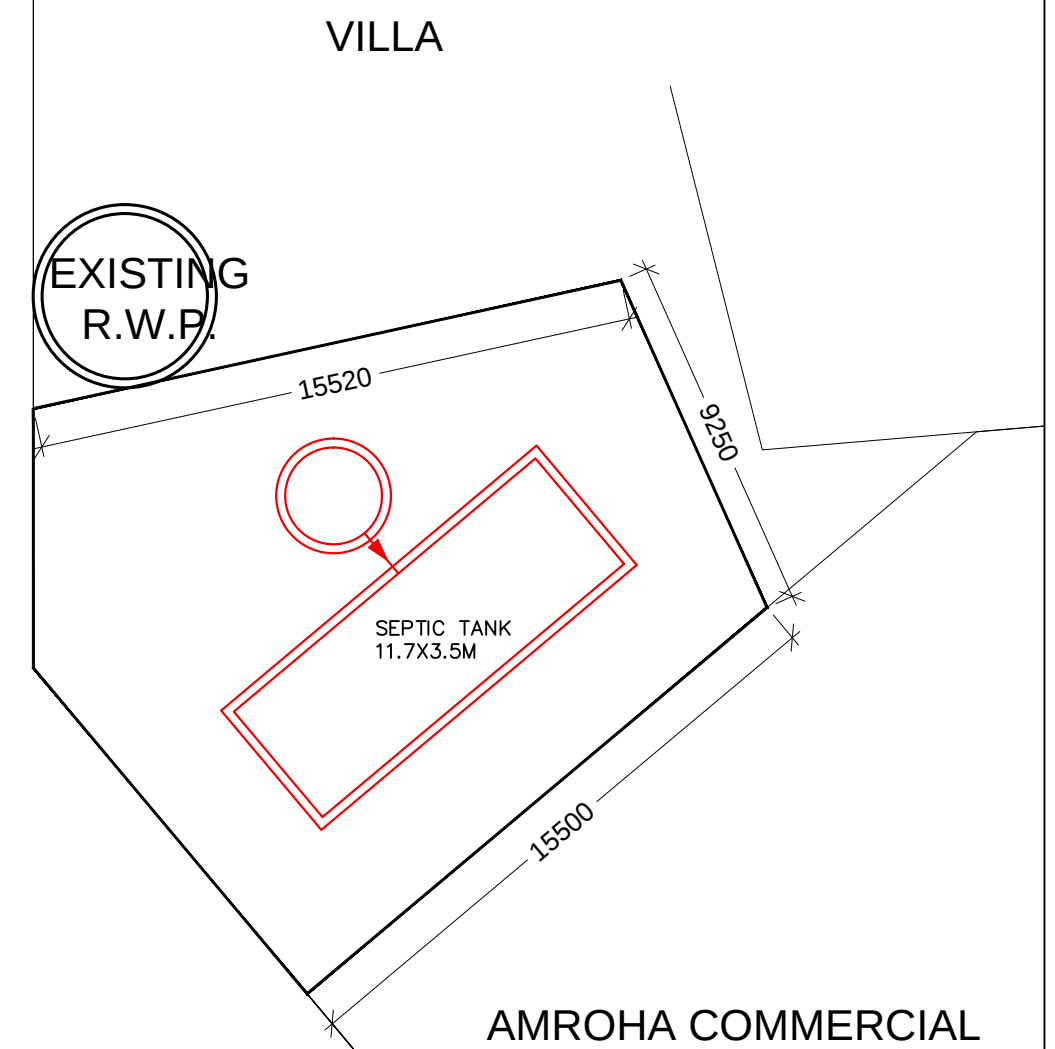


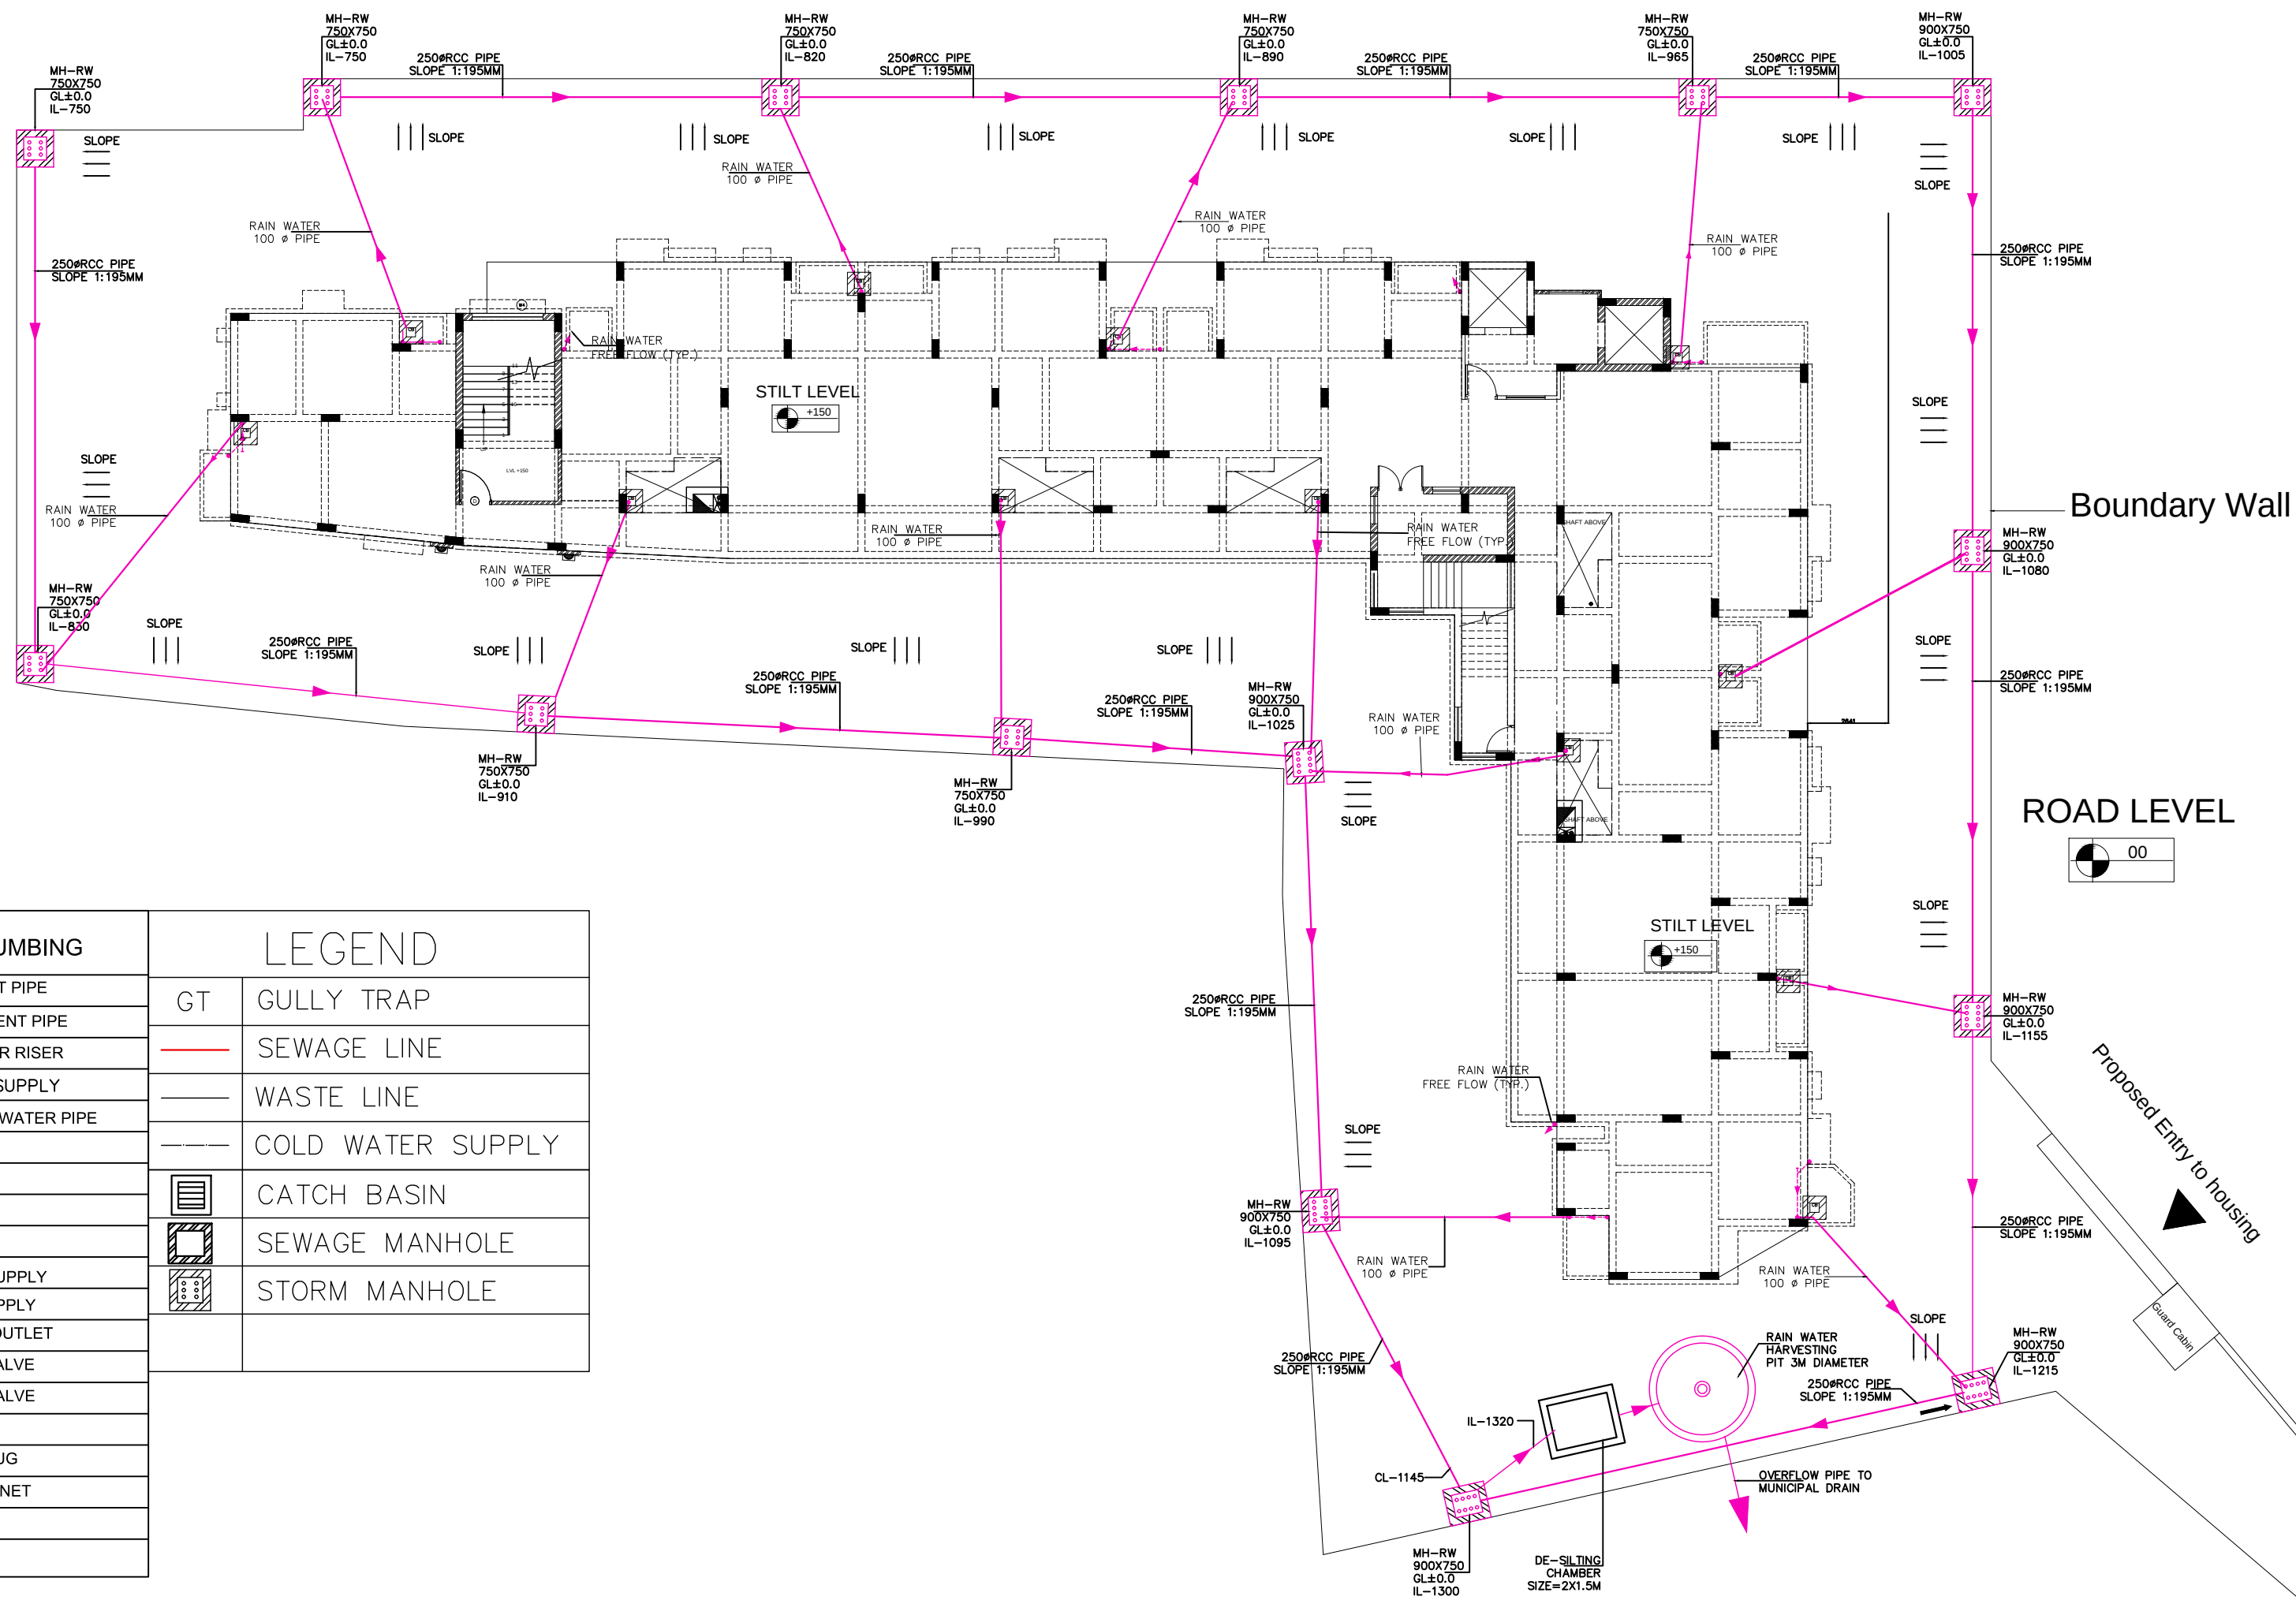

LEGEND FOR PLUMBING		LEGEND	
(1)	100Ø SOIL & VENT PIPE	GT	GULLY TRAP
(2)	100Ø WASTE & VENT PIPE	—	SEWAGE LINE
(3)	40Ø COLD WATER RISER	—	WASTE LINE
(4)	COLD WATER SUPPLY	—	COLD WATER SUPPLY
(6)	110ØuPVC RAIN WATER PIPE	—	CATCH BASIN
(H)	100Ø FIRE PIPE	—	SEWAGE MANHOLE
(D)	65Ø DRAIN PIPE	—	STORM MANHOLE
FT	FLOOR TRAP		
FD	FLOOR DRAIN		
CWS	COLD WATER SUPPLY		
HWS	HOT WATER SUPPLY		
FCO	FLOOR CLEAN OUTLET		
ARV	AIR RELEASE VALVE		
N	NON RETURN VALVE		
V	VALVE		
COP	CLEAN OUT PLUG		
FHC	FIRE HOSE CABINET		
GT	GULLY TRAP		