
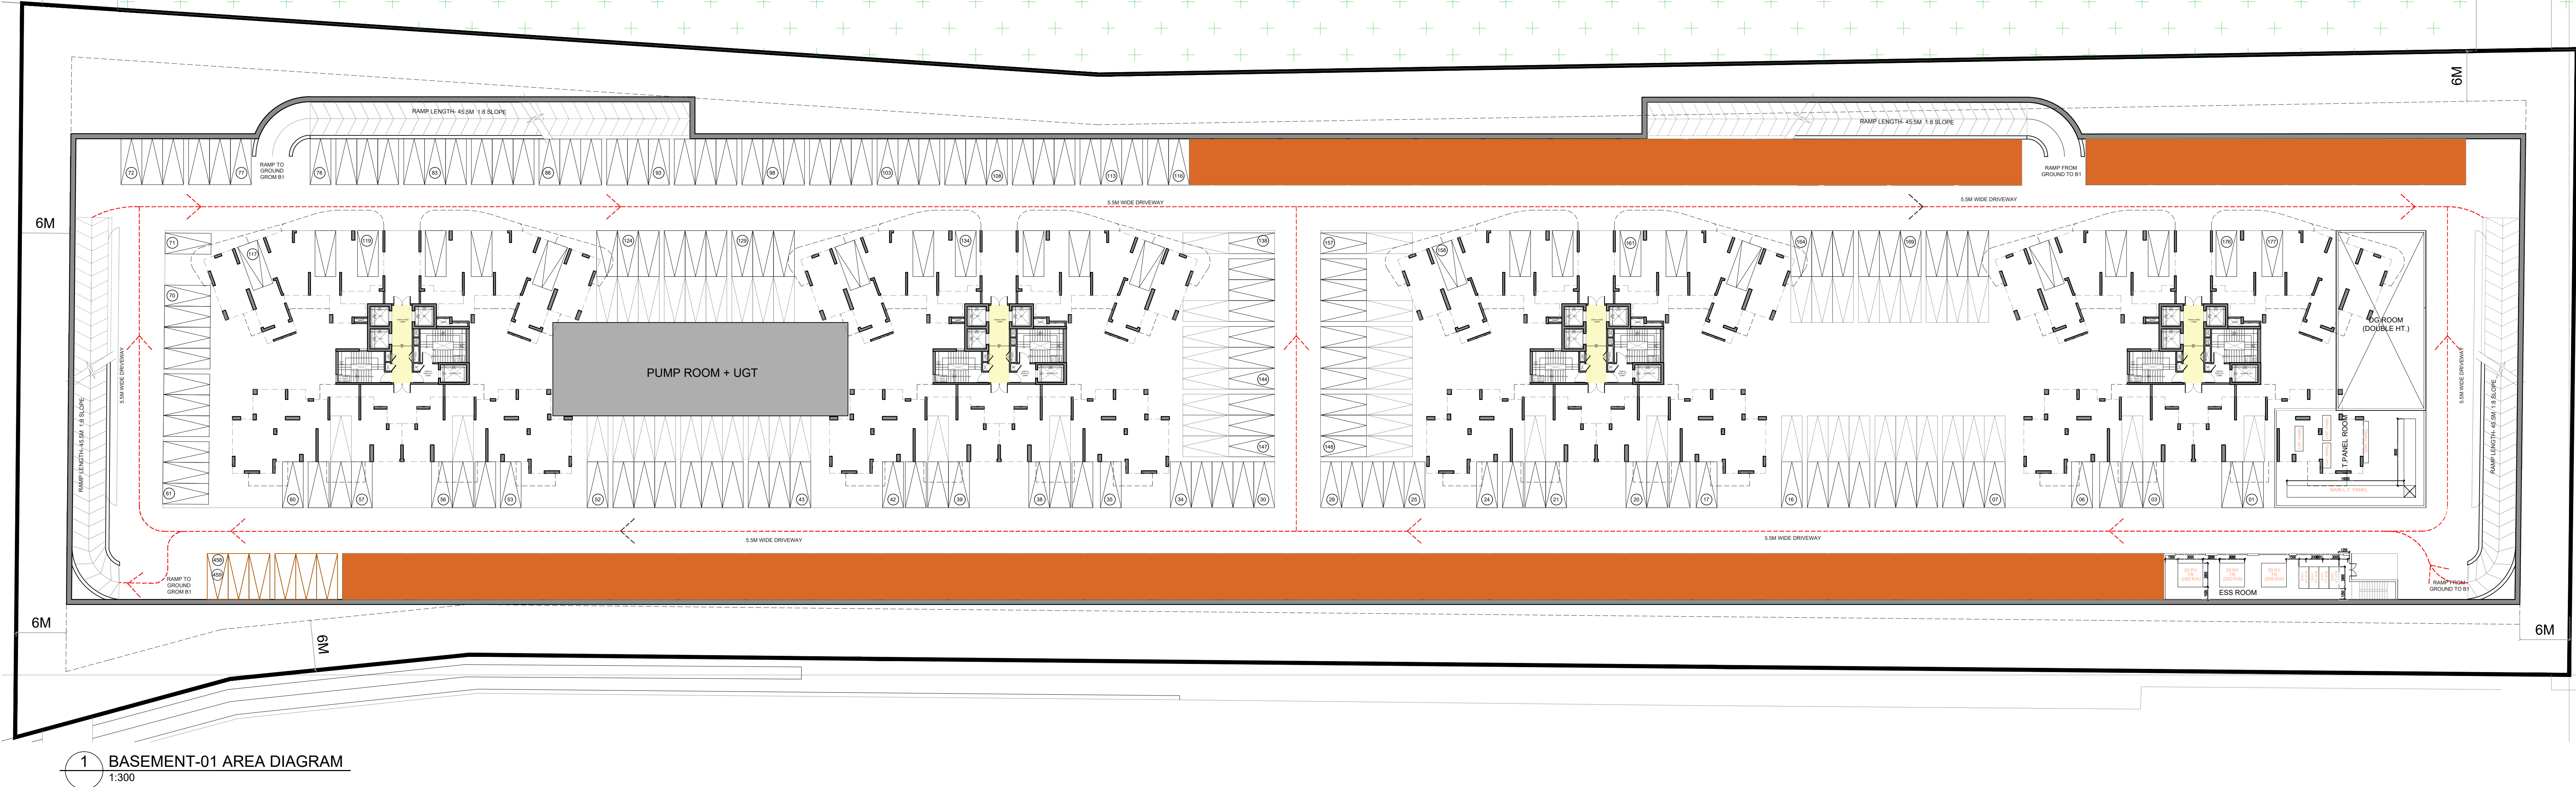


Project Name : The Kutumb
Address : Group housing-04 Sector -5, Aditya World City,Village Shahpur Bamheta Ghaziabad (U.P).
Email Address : thekutumb@agarwalassociategroup.com

FOR APPROVAL AND STAMPING

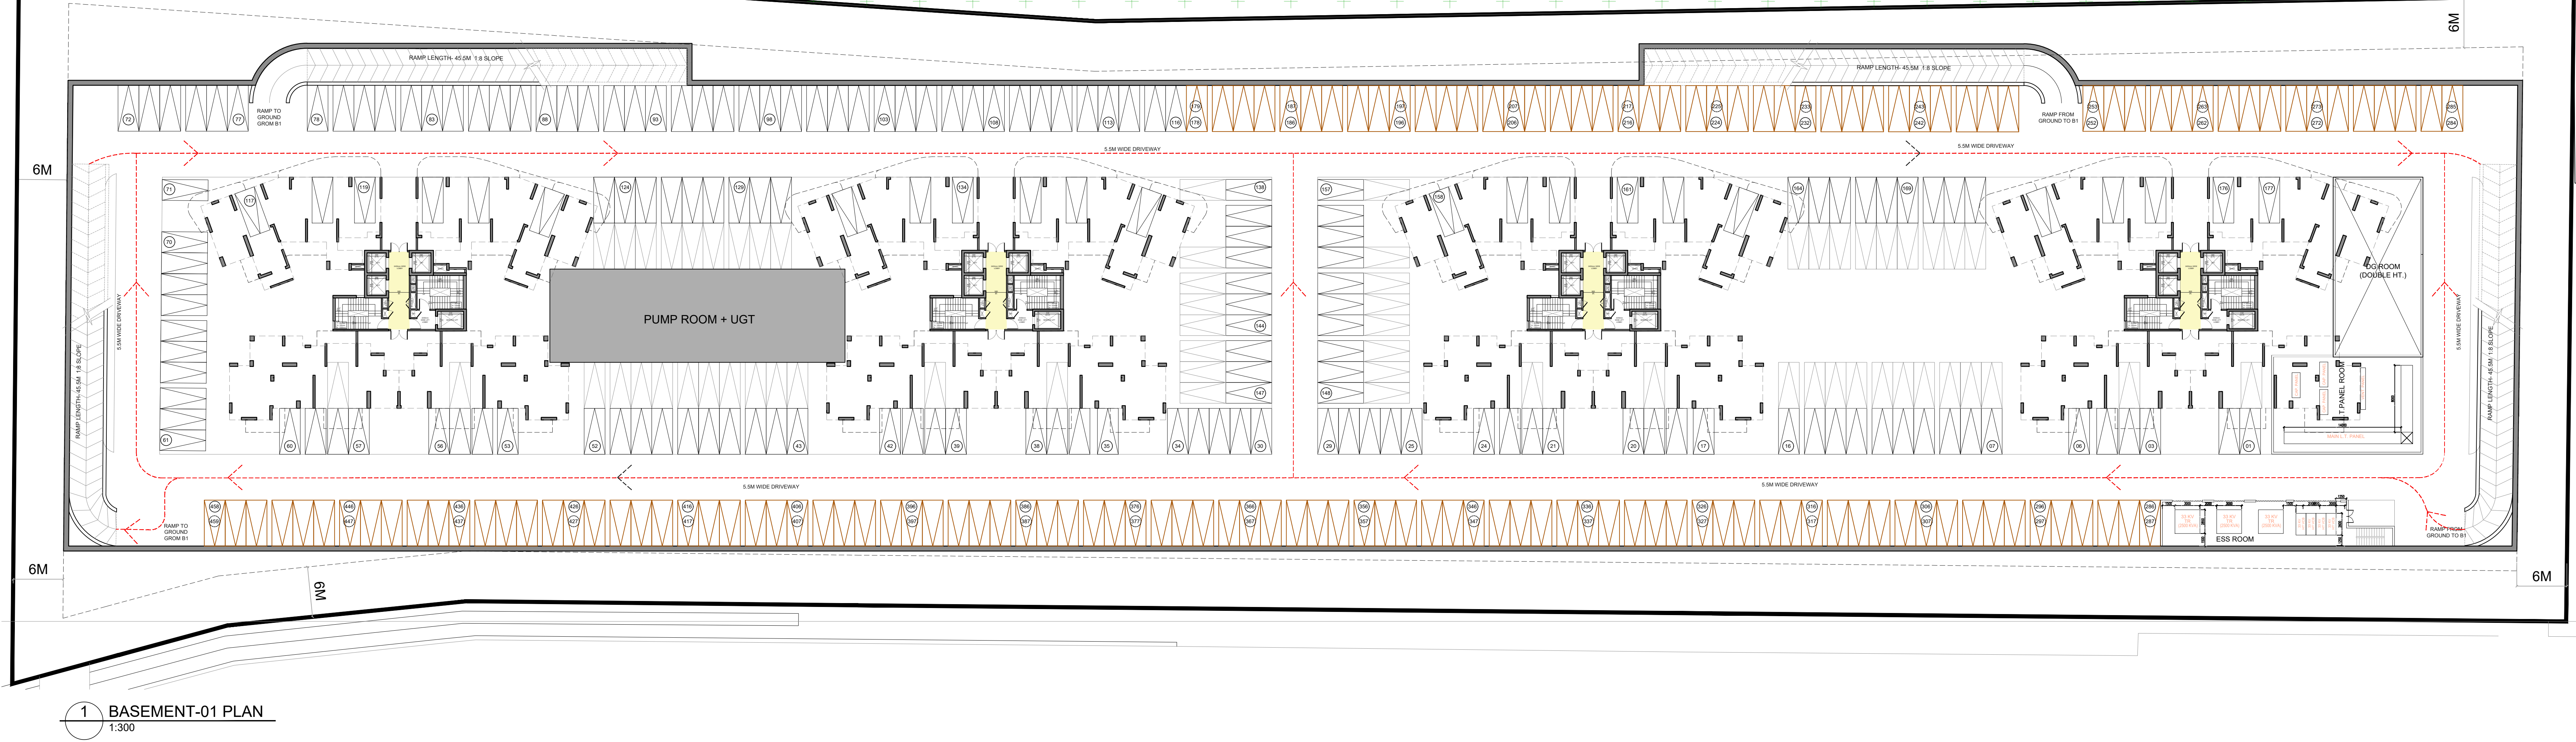

ARCHITECT

MORPHOGENESIS

41, Industrial Estate, Okhla Phase - III,
New Delhi 110020
TEL: 91 11 41828070
E Mail: studio@morphogenesis.org

DEVELOPER

AAPL PROJECTS PRIVATE LIMITED
Regd. Office : 15 G/F , New Rajdhani Enclave,
Delhi-110092
Email : ade.tata07@gmail.com

CONSULTING STRUCTURAL ENGINEER




VINTECH CONSULTANTS

Address: C-35, Panchsheel Enclave, Greater Kailash - I,
New Delhi - 110 049.
Ph: +91 11 43141516, 20208763, 20208765
E-mail: vintech@vintechconsultants.com
vintech@vintechconsultants.com

CONSULTING MEP

KEY PLAN

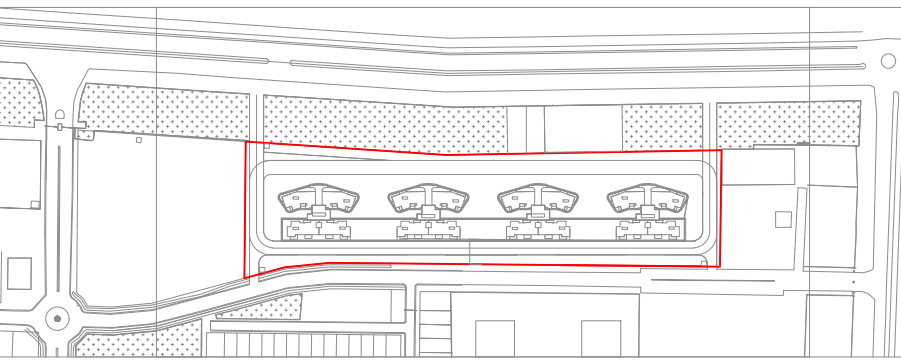

PROJECT

Project Name : The Kutumb
Address : Group housing - 04 Sector -5, Aditya World City,Village
Shahpur Bamheta Ghaziabad (U.P).
Email Address : thekutumb@agarwalassociategroup.com

DEVELOPER'S SIGNATURE :

AUTHORIZED SIGNATORY

ARCHITECT'S SIGNATURE :




DRAWING NAME
BASEMENT-01 PLAN & AREA DIAGRAM

DRAWING NO.
S-07


SCALE
DATE

1:300
SEPT 2024

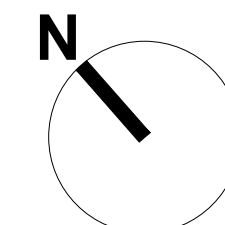


Project Name : The Kutumb
Address : Group housing-04 Sector -5, Aditya World City,Village Shahpur Bamheta Ghaziabad (U.P).
Email Address : thekutumb@agarwalassociategroup.com

FOR APPROVAL AND STAMPING

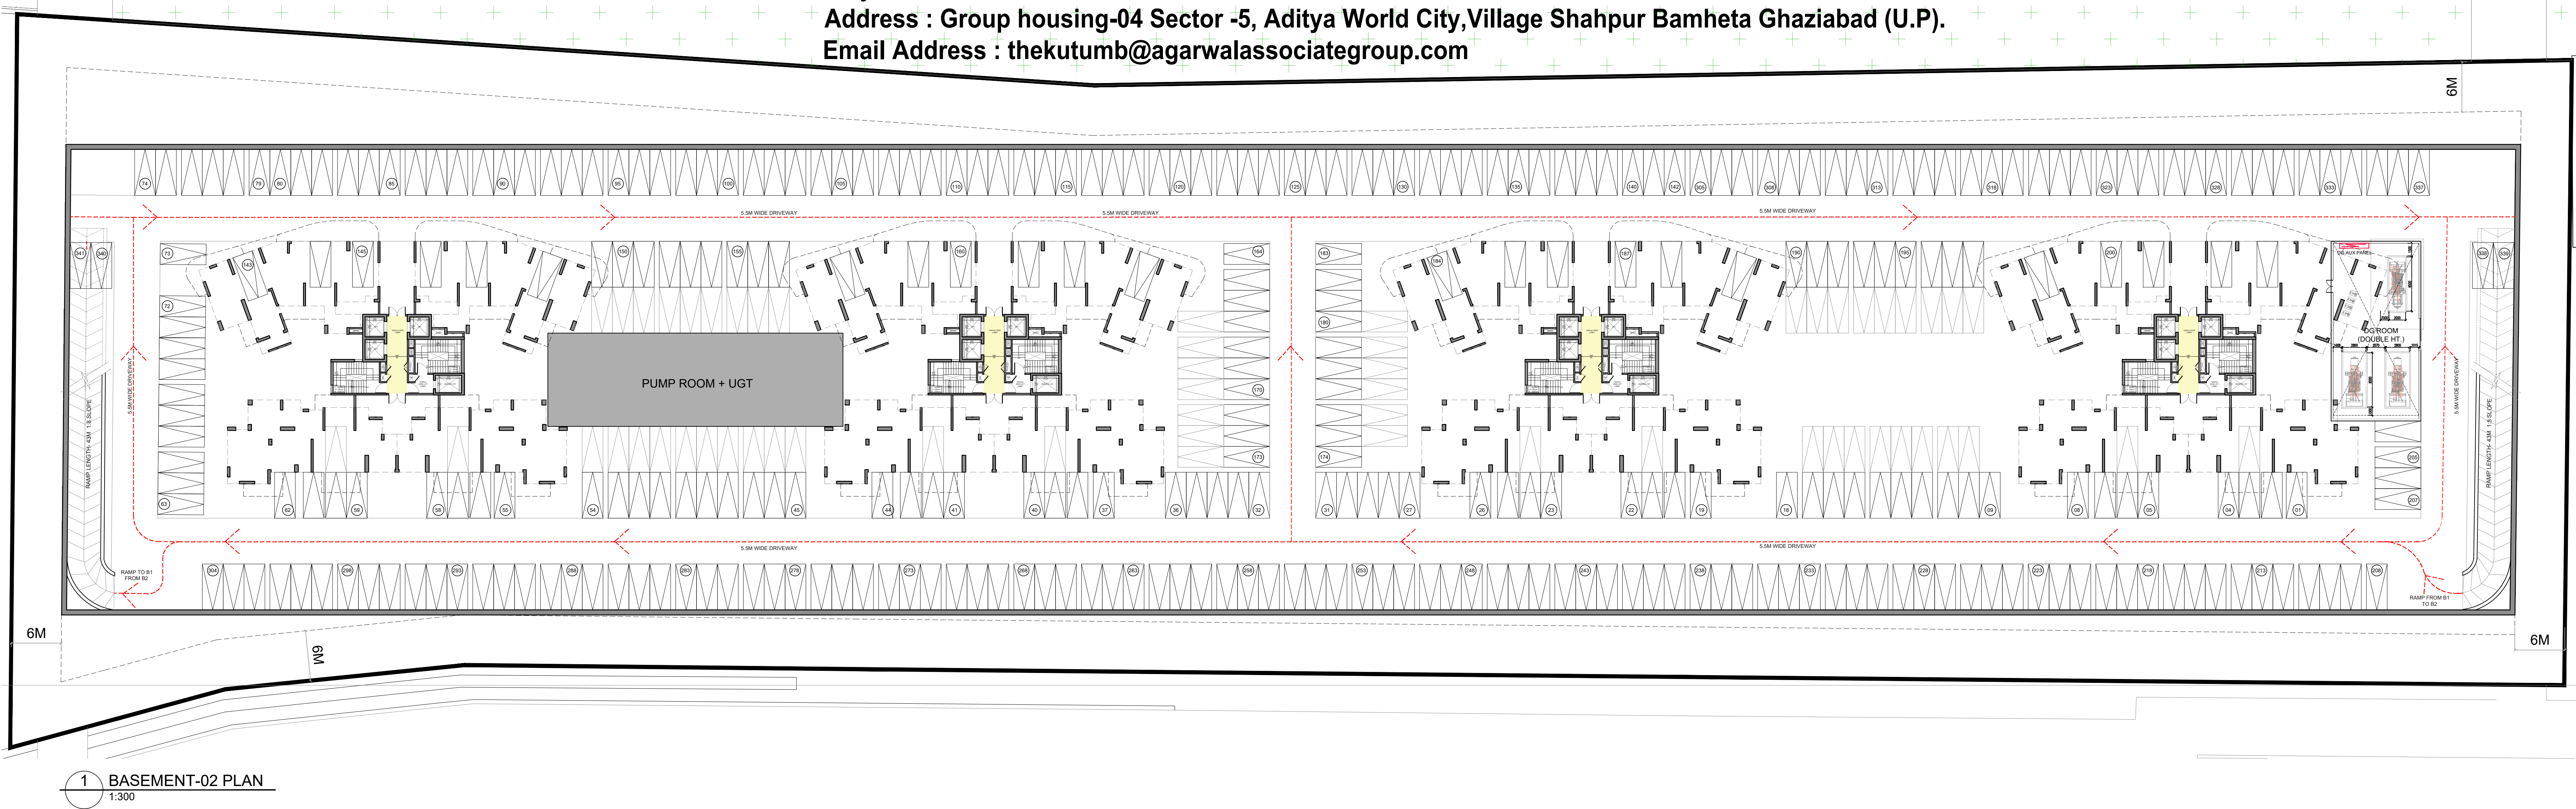

1 BASEMENT-02 PLAN
1:300

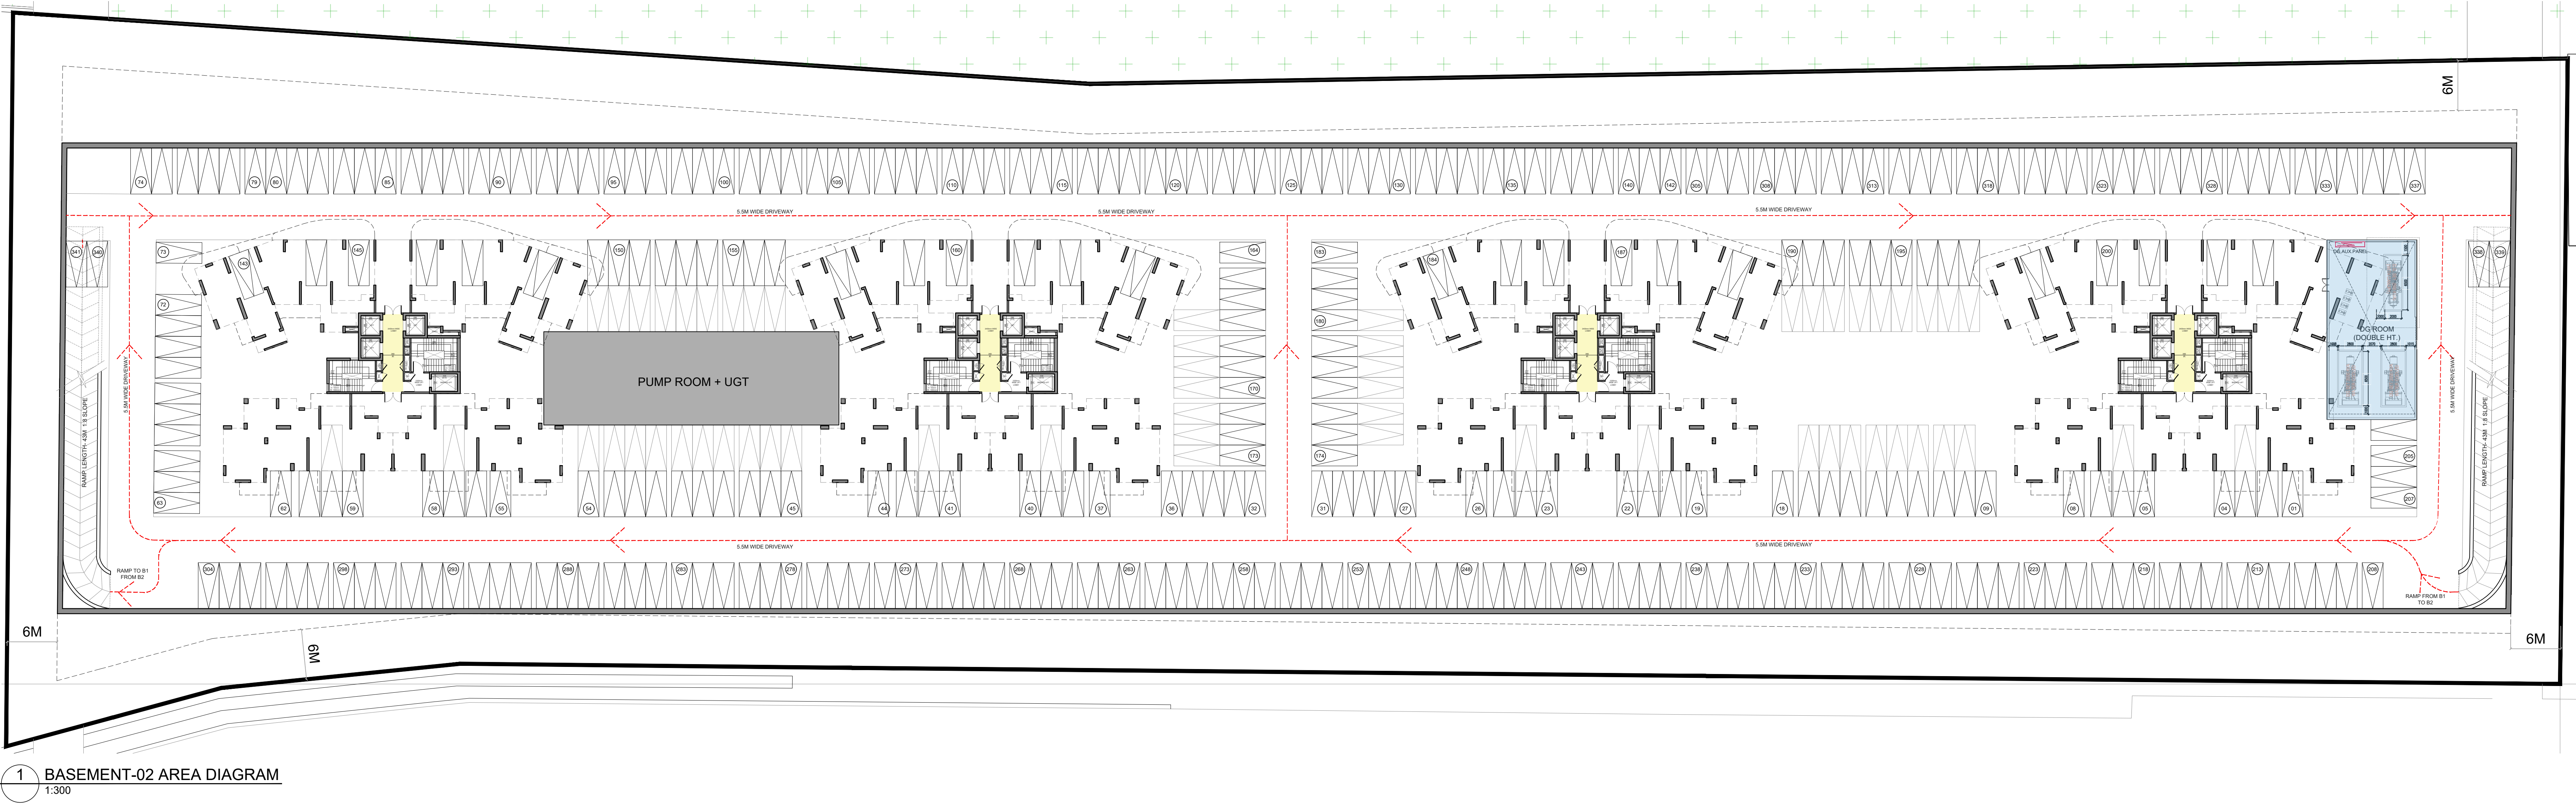

1 BASEMENT-02 AREA DIAGRAM
1:300

ARCHITECT

MORPHOGENESIS

41, Industrial Estate, Okhla Phase - III,
New Delhi 110020
TEL: 91 11 41828070
E Mail: studio@morphogenesis.org

DEVELOPER

AAPL PROJECTS PRIVATE LIMITED
Regd. Office : 15 G/F , New Rajdhani Enclave,
Delhi-110092
Email : ade.tata07@gmail.com

CONSULTING STRUCTURAL ENGINEER



VINTECH
CONSULTANTS

Address: C-35, Panchsheel Enclave, Greater Kailash - I,
New Delhi - 110 049.
Ph: +91 11 42141515, 20208763, 20208765
E-mail: vintech@vintechconsultants.com
vintechconsultants.com

CONSULTING MEP

KEY PLAN



PROJECT

Project Name : The Kutumb
Address : Group housing - 04 Sector -5, Aditya World City,Village
Shahpur Bamheta Ghaziabad (U.P).
Email Address : thekutumb@agarwalassociategroup.com

DEVELOPER'S SIGNATURE :

AUTHORIZED SIGNATORY

ARCHITECT'S SIGNATURE :



DRAWING NAME
BASEMENT-2 PLAN AND AREA DIAGRAM

DRAWING NO.
S-08

SCALE 1:300
DATE SEPT 2024

