


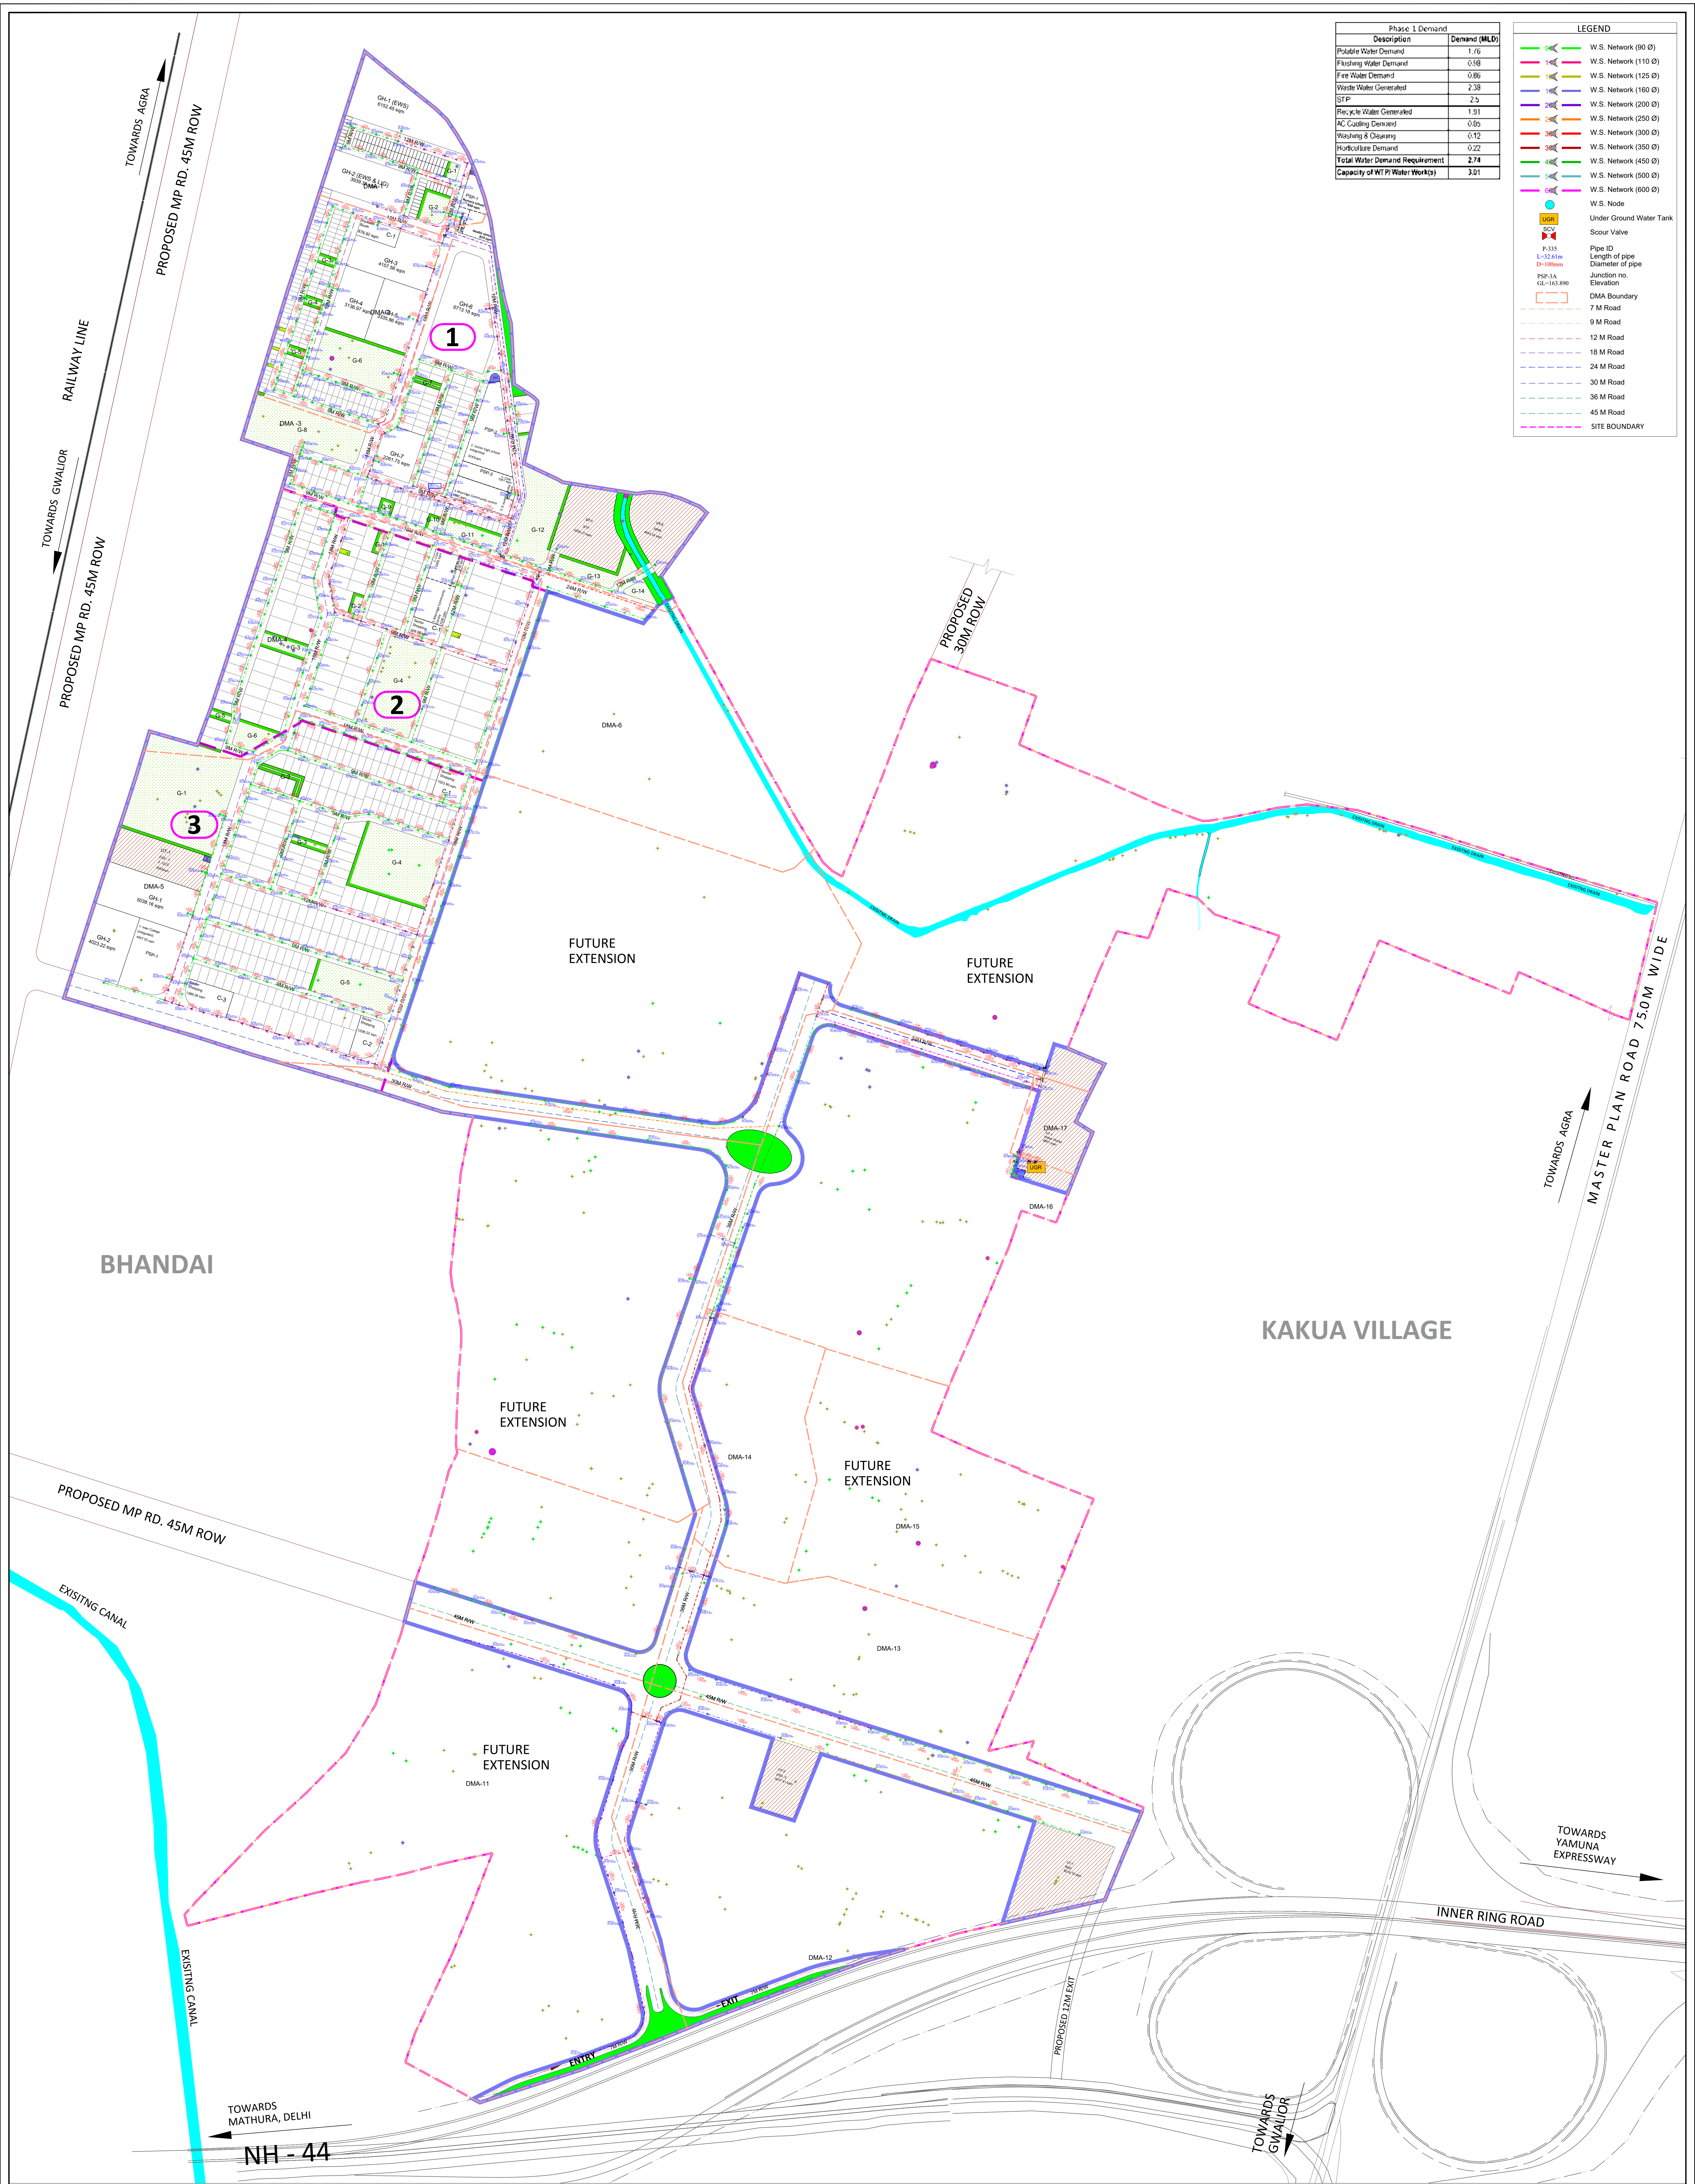

REVISION BLOCK			CLIENT :		PROJECT TITLE :	Proposed Layout Plan of Atal Puram Scheme, situated at Kakua & Bhandai Village, Gwalior Road, Agra.						
3				Agra Development Authority ADA Ratan Muni Rd, Jaipur House, Jaipur House Colony, Agra, Uttar Pradesh 282010	DRAWING TITLE :	PHASE 1- POTABLE WATER SUPPLY NETWORK			ISSUE RECORD		APPROVED FOR ISSUE	
2									Concept			
1									DPR			
0									Tender	✓		
REV.	DATE	DESCRIPTION	CONSULTANT:		VSPL/IPD/2324-066/MP/02		SHEET SIZE		Revision	R0		
							A1		Date	APR. 25		
			Voyants Solutions Pvt. Ltd. 403, 4th Floor, Park Centra, Sec.-30 NH-8,Gurgaon - 122001,India.									